



EMAPS Symbols

Dear EMAP user,

U K Power Networks use a large number of symbols to compile the network records for London, the East of England and the South East of England. There is far too much information to include it with every download from the EMAP website, for this reason the symbols are provided separately.

By selecting the agree button on our website you agree to ensure that the relevant symbols are passed to the end user. Please note that you need to download the symbols for the correct area depending on the geographical location of the site requested.

Please ensure that the symbols that you distribute are the current version in all cases.

To get the current information please download it from the eMAP website

If you require further assistance please do not hesitate to contact emaphelpdesk@ukpowernetworks.co.uk

Regards

EMAP Help Desk



(c) Crown Copyright and database rights 2011 Ordnance Survey 100019209 Date: 20/05/15 Scale: 1:1080 Map Centre: 503300,102514 Data updated: 01/05/15 Telecoms Plan A4

Important information - please read

The purpose of this plan is to identify Virgin Media apparatus. We have tried to make it as accurate as possible but we cannot warrant its accuracy. In addition, we caution that within Virgin Media apparatus there may be instances where mains voltage cables are present and these should not be touched during. Further details can be found using the Affected Postcodes pdf, which can be downloaded from this website.

Therefore, you must not rely solely on this plan if you are carrying out any excavation or other works in the vicinity of Virgin Media apparatus. You must ensure that you are aware of the location of all underground services and that you are aware of the location of all overhead services. 

This plan is produced by Virgin Media Limited from Ordnance Survey © Crown Copyright 100019209

stats.mp@westsussex.gov.uk

Rosemead Park

Cabinet

Chamber

Duct, Trench






Product: L
Version: 1
Template:

This plan shows those pipes owned by Scotia Gas Networks plc in their role as a Licensed Gas Transporter (GT). Gas pipes owned by other GTs, or otherwise privately owned, may be present in this area. Information with regard to such pipes should be obtained from the relevant owners. The information shown on this plan is given without warranty, the accuracy thereof cannot be guaranteed. Service pipes, valves, syphons, stub connections.

- LP Mains
- MP Mains
- IP Mains

USER ID: mped3690
DATE: 20 May 2015
EXTRACT DATE: 23 Dec 2014

Maps by email Plant Information Reply

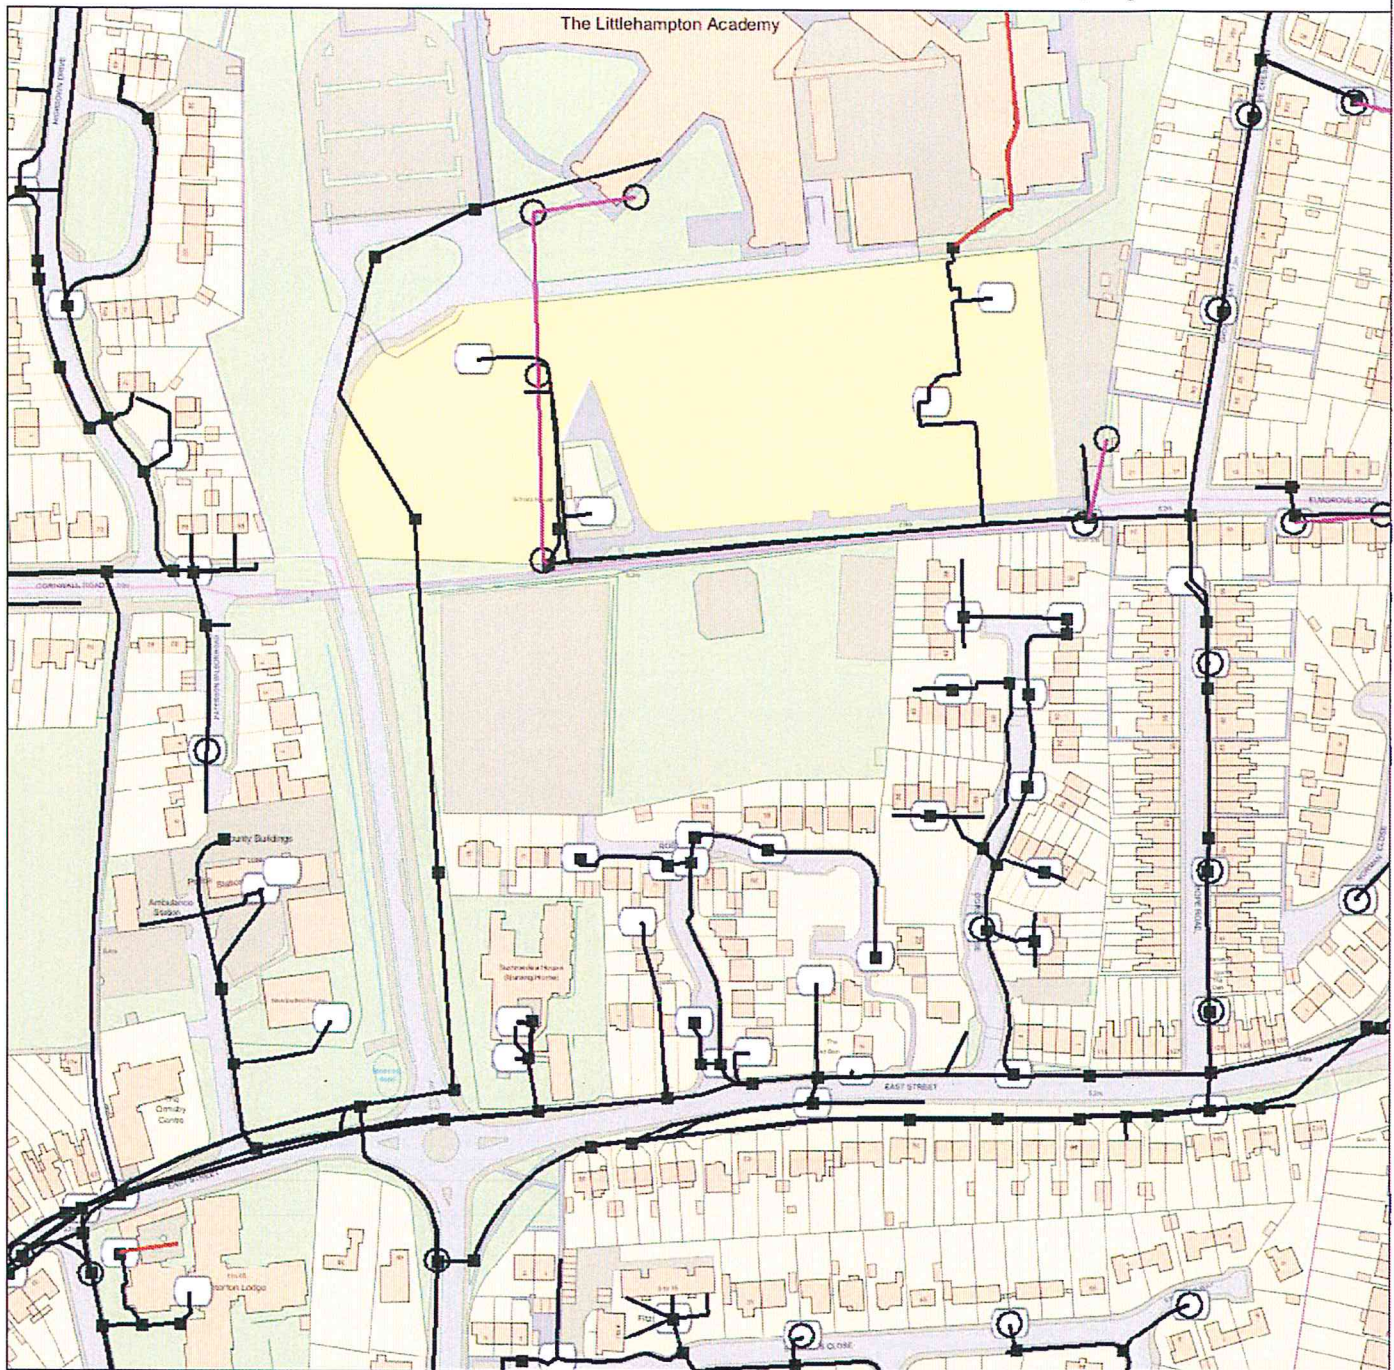

IMPORTANT WARNING

Information regarding the location of BT apparatus is given for your assistance and is intended for general guidance only. No guarantee is given of its accuracy. It should not be relied upon in the event of excavations or other works being made near to BT apparatus which may exist at various depths and may deviate from the marked route.

DIAL BEFORE YOU DIG

FOR PROFESSIONAL ON SITE ASSISTANCE PRIOR TO COMMENCEMENT OF EXCAVATION WORKS

ADVANCE NOTICE REQUIRED
(Office hours: Monday-Friday 08.00 to 17.00)

Tel: 0800 9173993
E-mail: dbyd@openreach.co.uk
Website: www.dialbeforeyoudig.com

Reproduced from the Ordnance Survey map by BT by permission of Ordnance Survey on behalf of the Controller of Her Majesty's Stationary Office
(C) Crown Copyright British Telecommunications plc 100028040

KEY TO BT SYMBOLS

	UNDERGROUND PLANT		POLE
	OVERHEAD PLANT		CABINET
	JOINT BOX		BURIED JOINT
	DISTRIBUTION POINT		JOINTING POST
	MANHOLE		PROPOSED U/G
	DP BOUNDARY		PROPOSED O/H
	OTHER BT BOUNDARY		PROPOSED BOX

Other proposed plant is shown using dashed lines. BT symbols not listed above may be disregarded. Existing BT plant may not be recorded. Information valid at the time of preparation.

openreach
a BT Group business



BT Ref : HMH10225Z

Map Reference : (centre) TQ0330002514

Easting/Northing : (centre) 503300,102514


Issued : 20/05/2015 10:24:09

FOOTNOTE: WARNING IT IS ESSENTIAL THAT YOU CONTACT NATIONAL NETWORK HANDLING CENTRE BY EMAIL nnhc@openreach.co.uk BEFORE PROCEEDING WITH ANY WORK IN THE HATCHED AREA

Rosemead Park, Littlehampton




- Portsmouth Water - Abandoned Mains
- Portsmouth Water - Network Mains
- Portsmouth Water - Private Mains
- Southern Water - Sewer Node
- Southern Water - Water Node
- Southern Water - Sewer Pipe
- Combined
- Foul
- Surface Water
- Treated Effluent
- Southern Water - Water Pipe
- COMMUNICATION
- DISTRIBUTION
- .- RAW
- TRUNK
- Unknown or Undefined

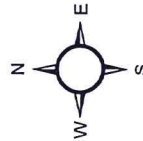

Date: May 2015


Author:

Scale 1:800

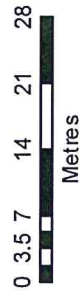

Map Notes

503300, 102514

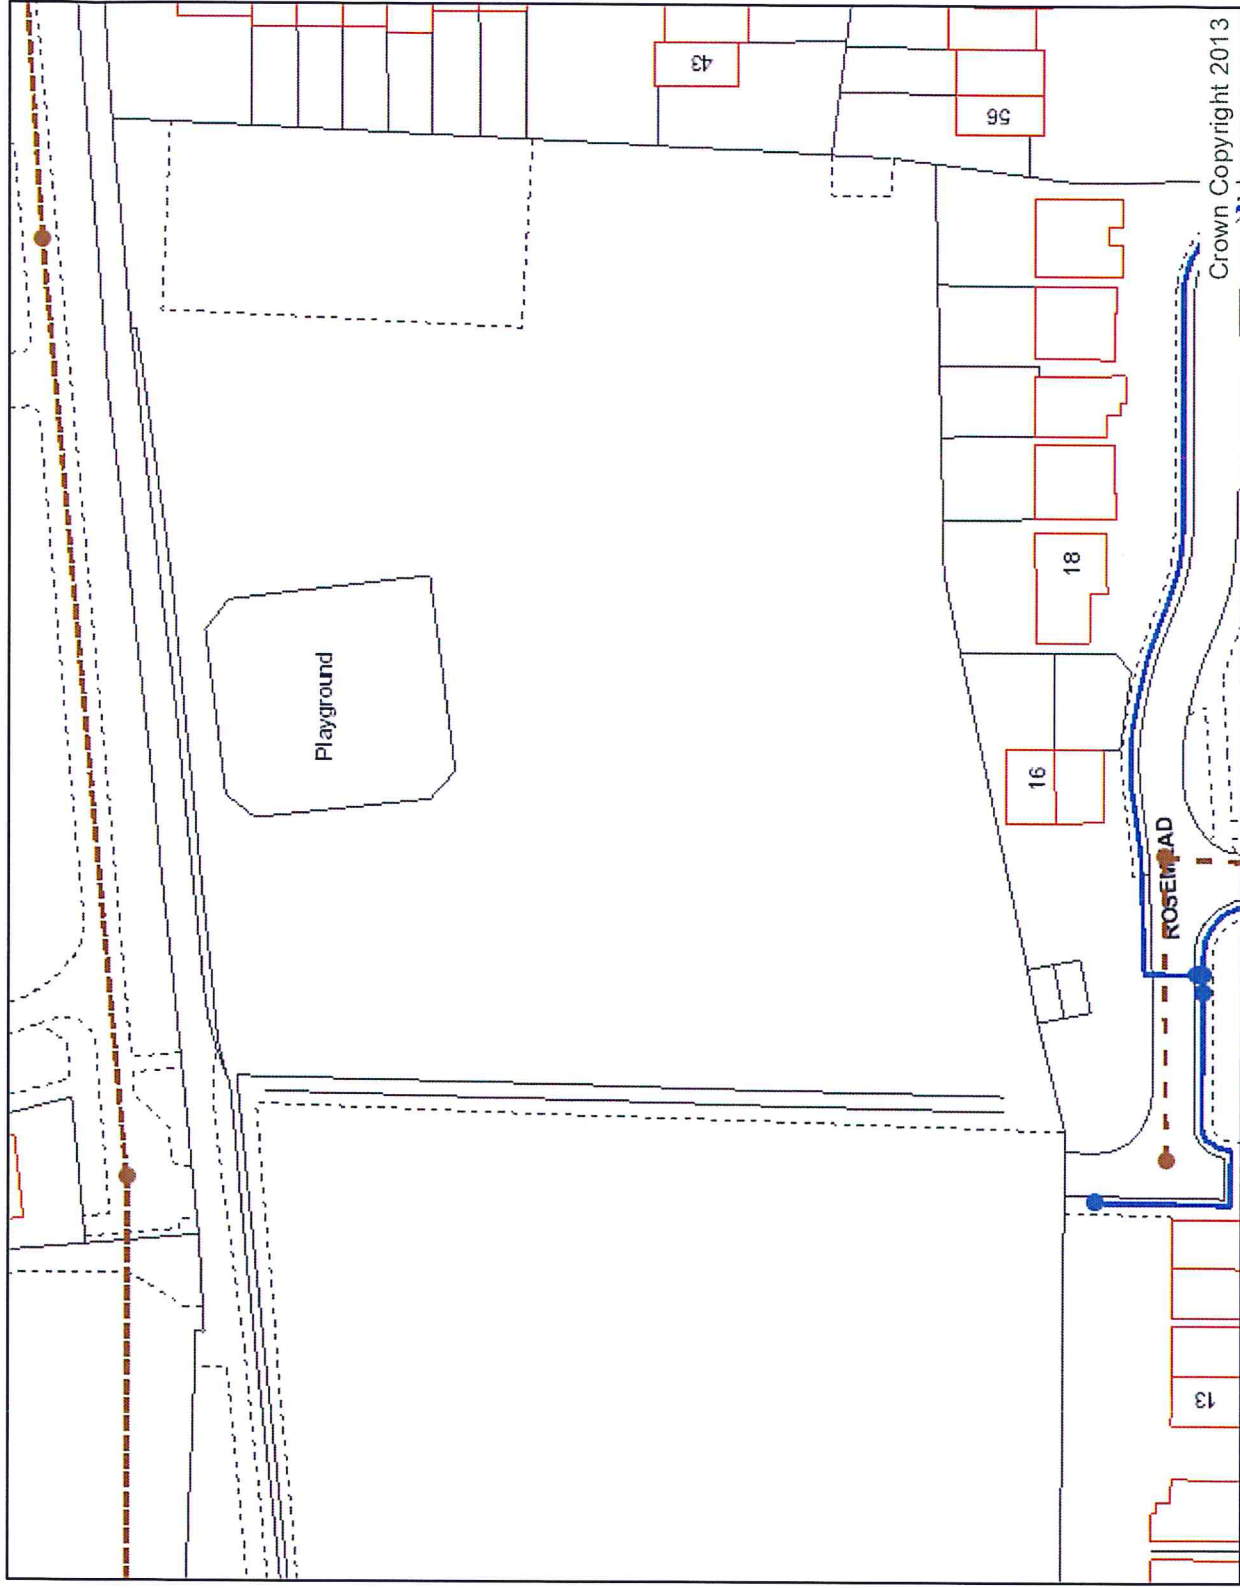

Crown Copyright 2013

Crown Copyright. All rights reserved.
West Sussex County Council
100023447 (2012)