




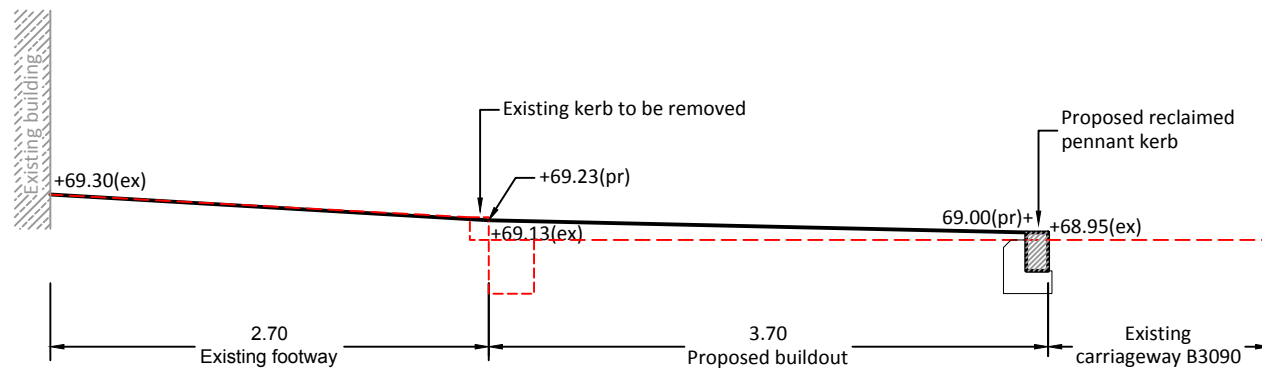


Section A - A

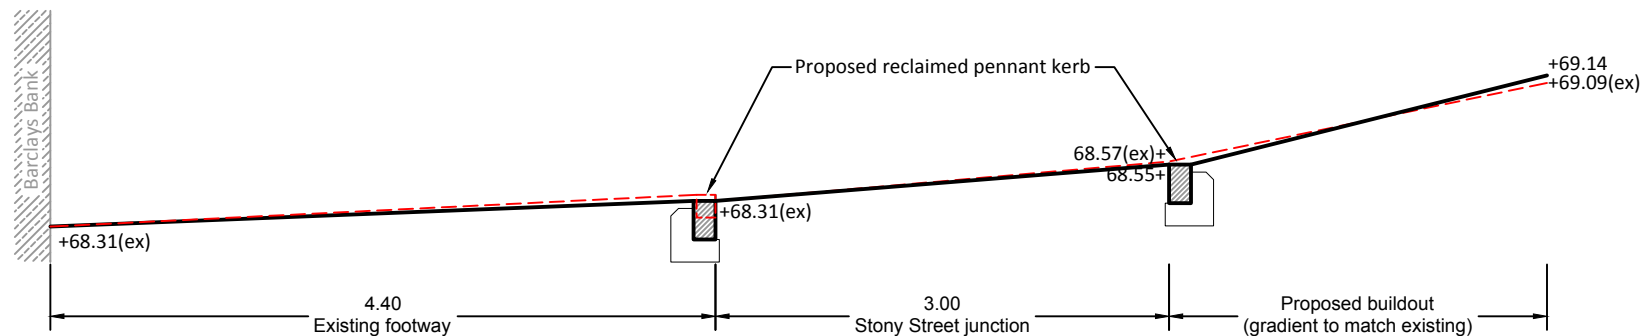


Section B - B

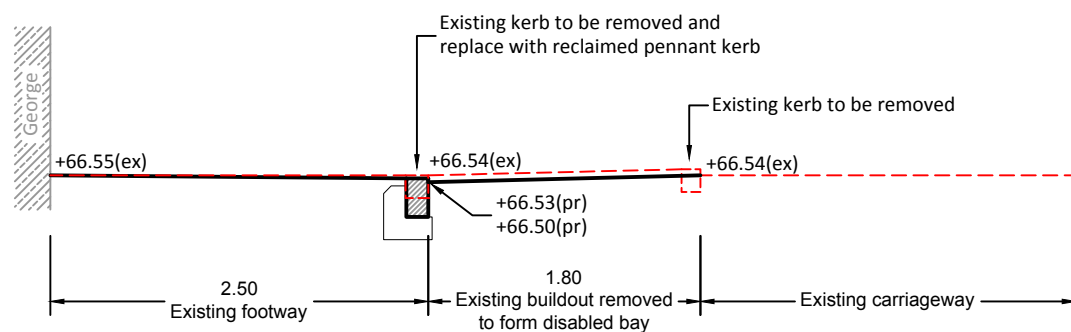


Section C - C

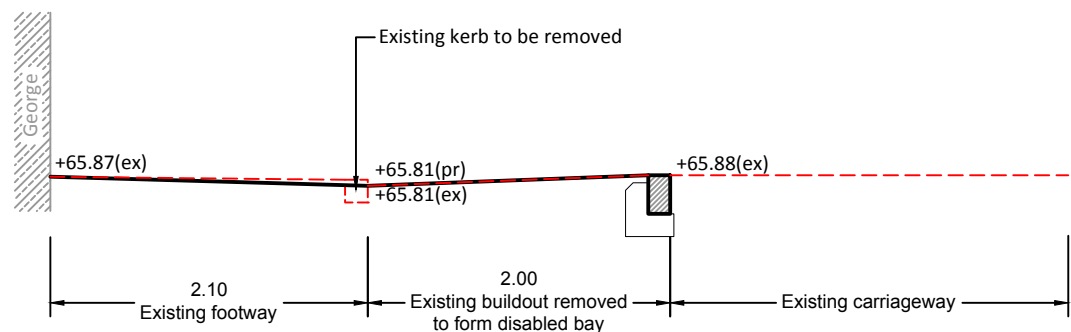


Section D - D

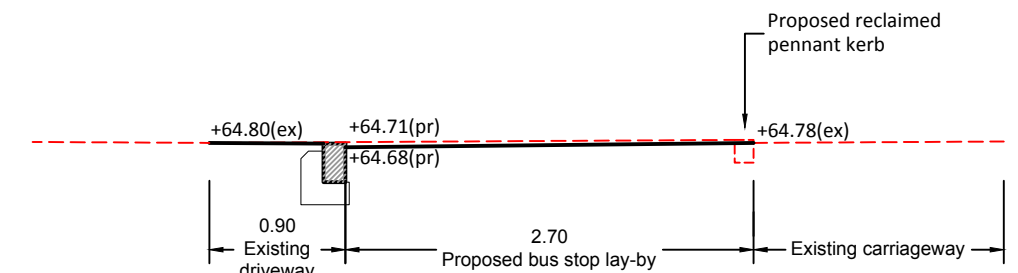

Section E - E

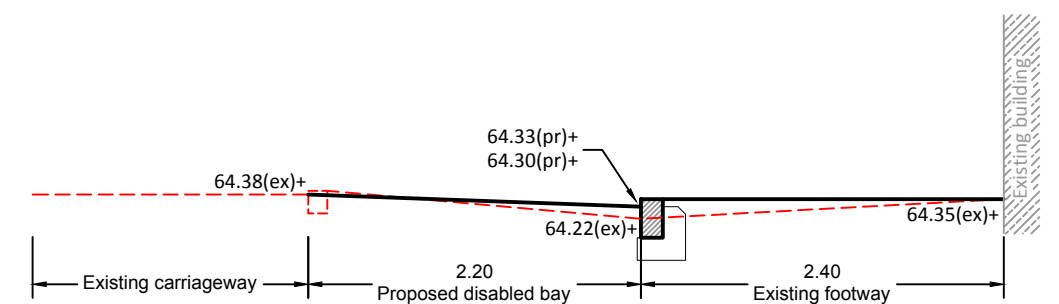

Section F - F

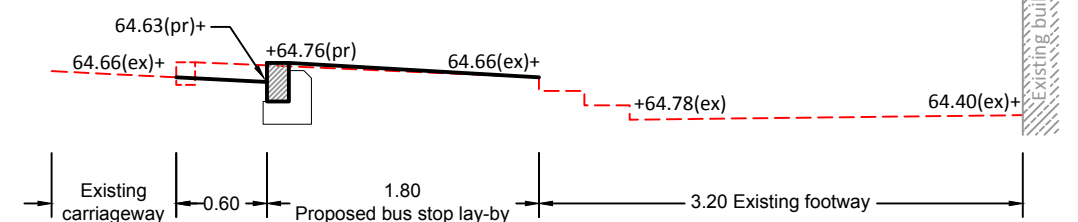

Section G - G

Legend:

- +68.72(ex) Existing ground level
- +68.72(pr) Proposed alignment
- Existing ground