


# Wrea Green Flood Mitigation - Site Access Plan



Author: Adam Walmsley  
 Project: Wrea Green EA NFM  
 Date: 28/04/2025  
 Coordinate System: British National Grid  
 Scale: 1:3,763

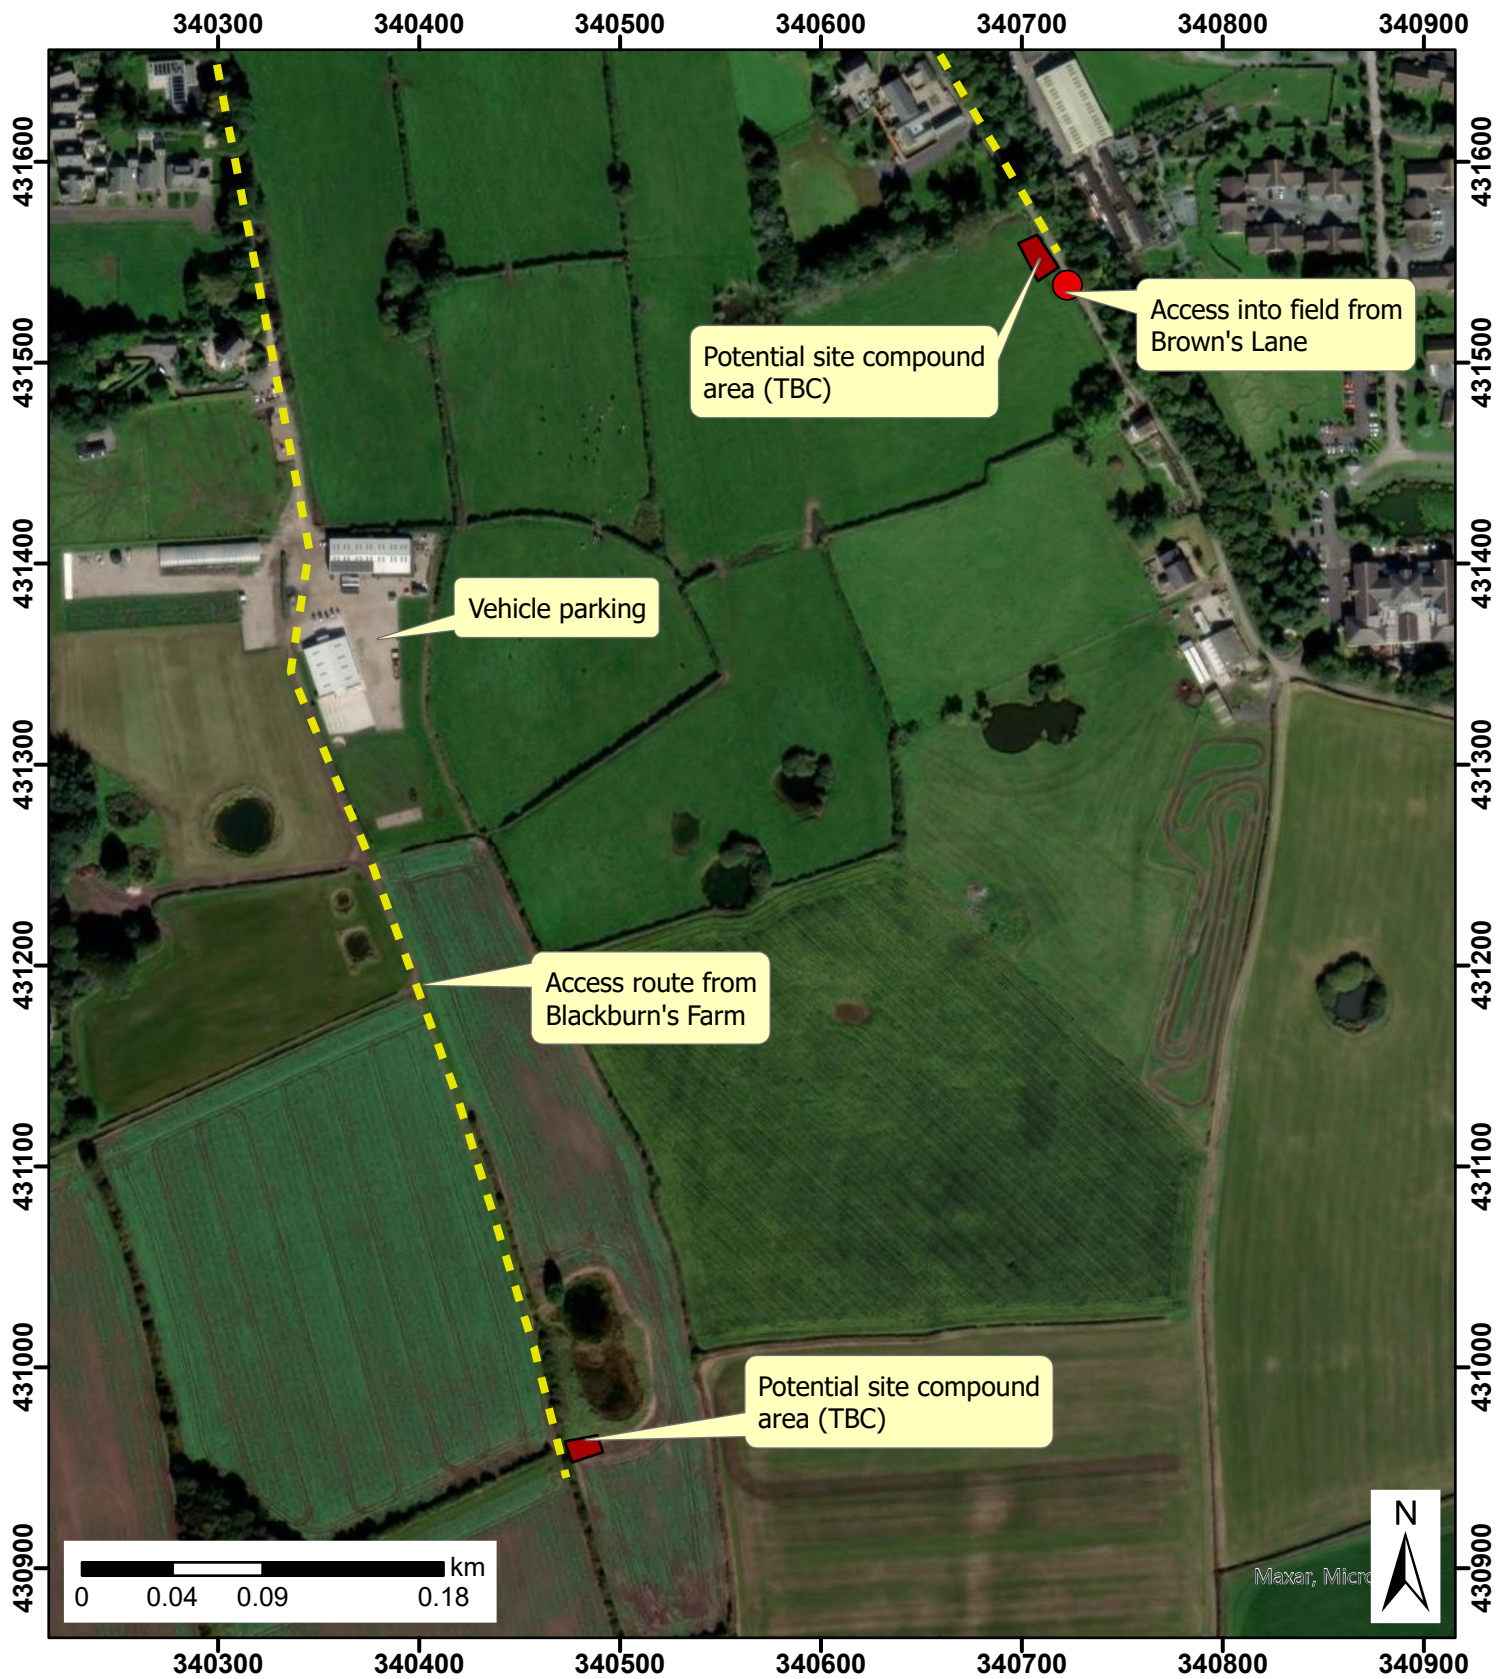

Some or all of the following statements apply: Contains public sector information licensed under the Open Government Licence v3.0; Contains Ordnance Survey data © Crown copyright and database right 2022; © Environment Agency copyright and/or database right 2022. All rights reserved; © Natural England. Copyright and database rights 2022; Contains, or is derived from, information supplied by Ordnance Survey and Rural Payments Agency. © Crown copyright and database right 2019. Ordnance Survey Licence number 100022021.