


rev	date	amendment	dwn	chkd
A	29.05.19	External Works shown	cad	RKD
B	10.06.19	Drainage ditch diverted, New linear drain to SE design	cad	RKD
C	26.05.20	New kitchen-store made smaller	sk	gt

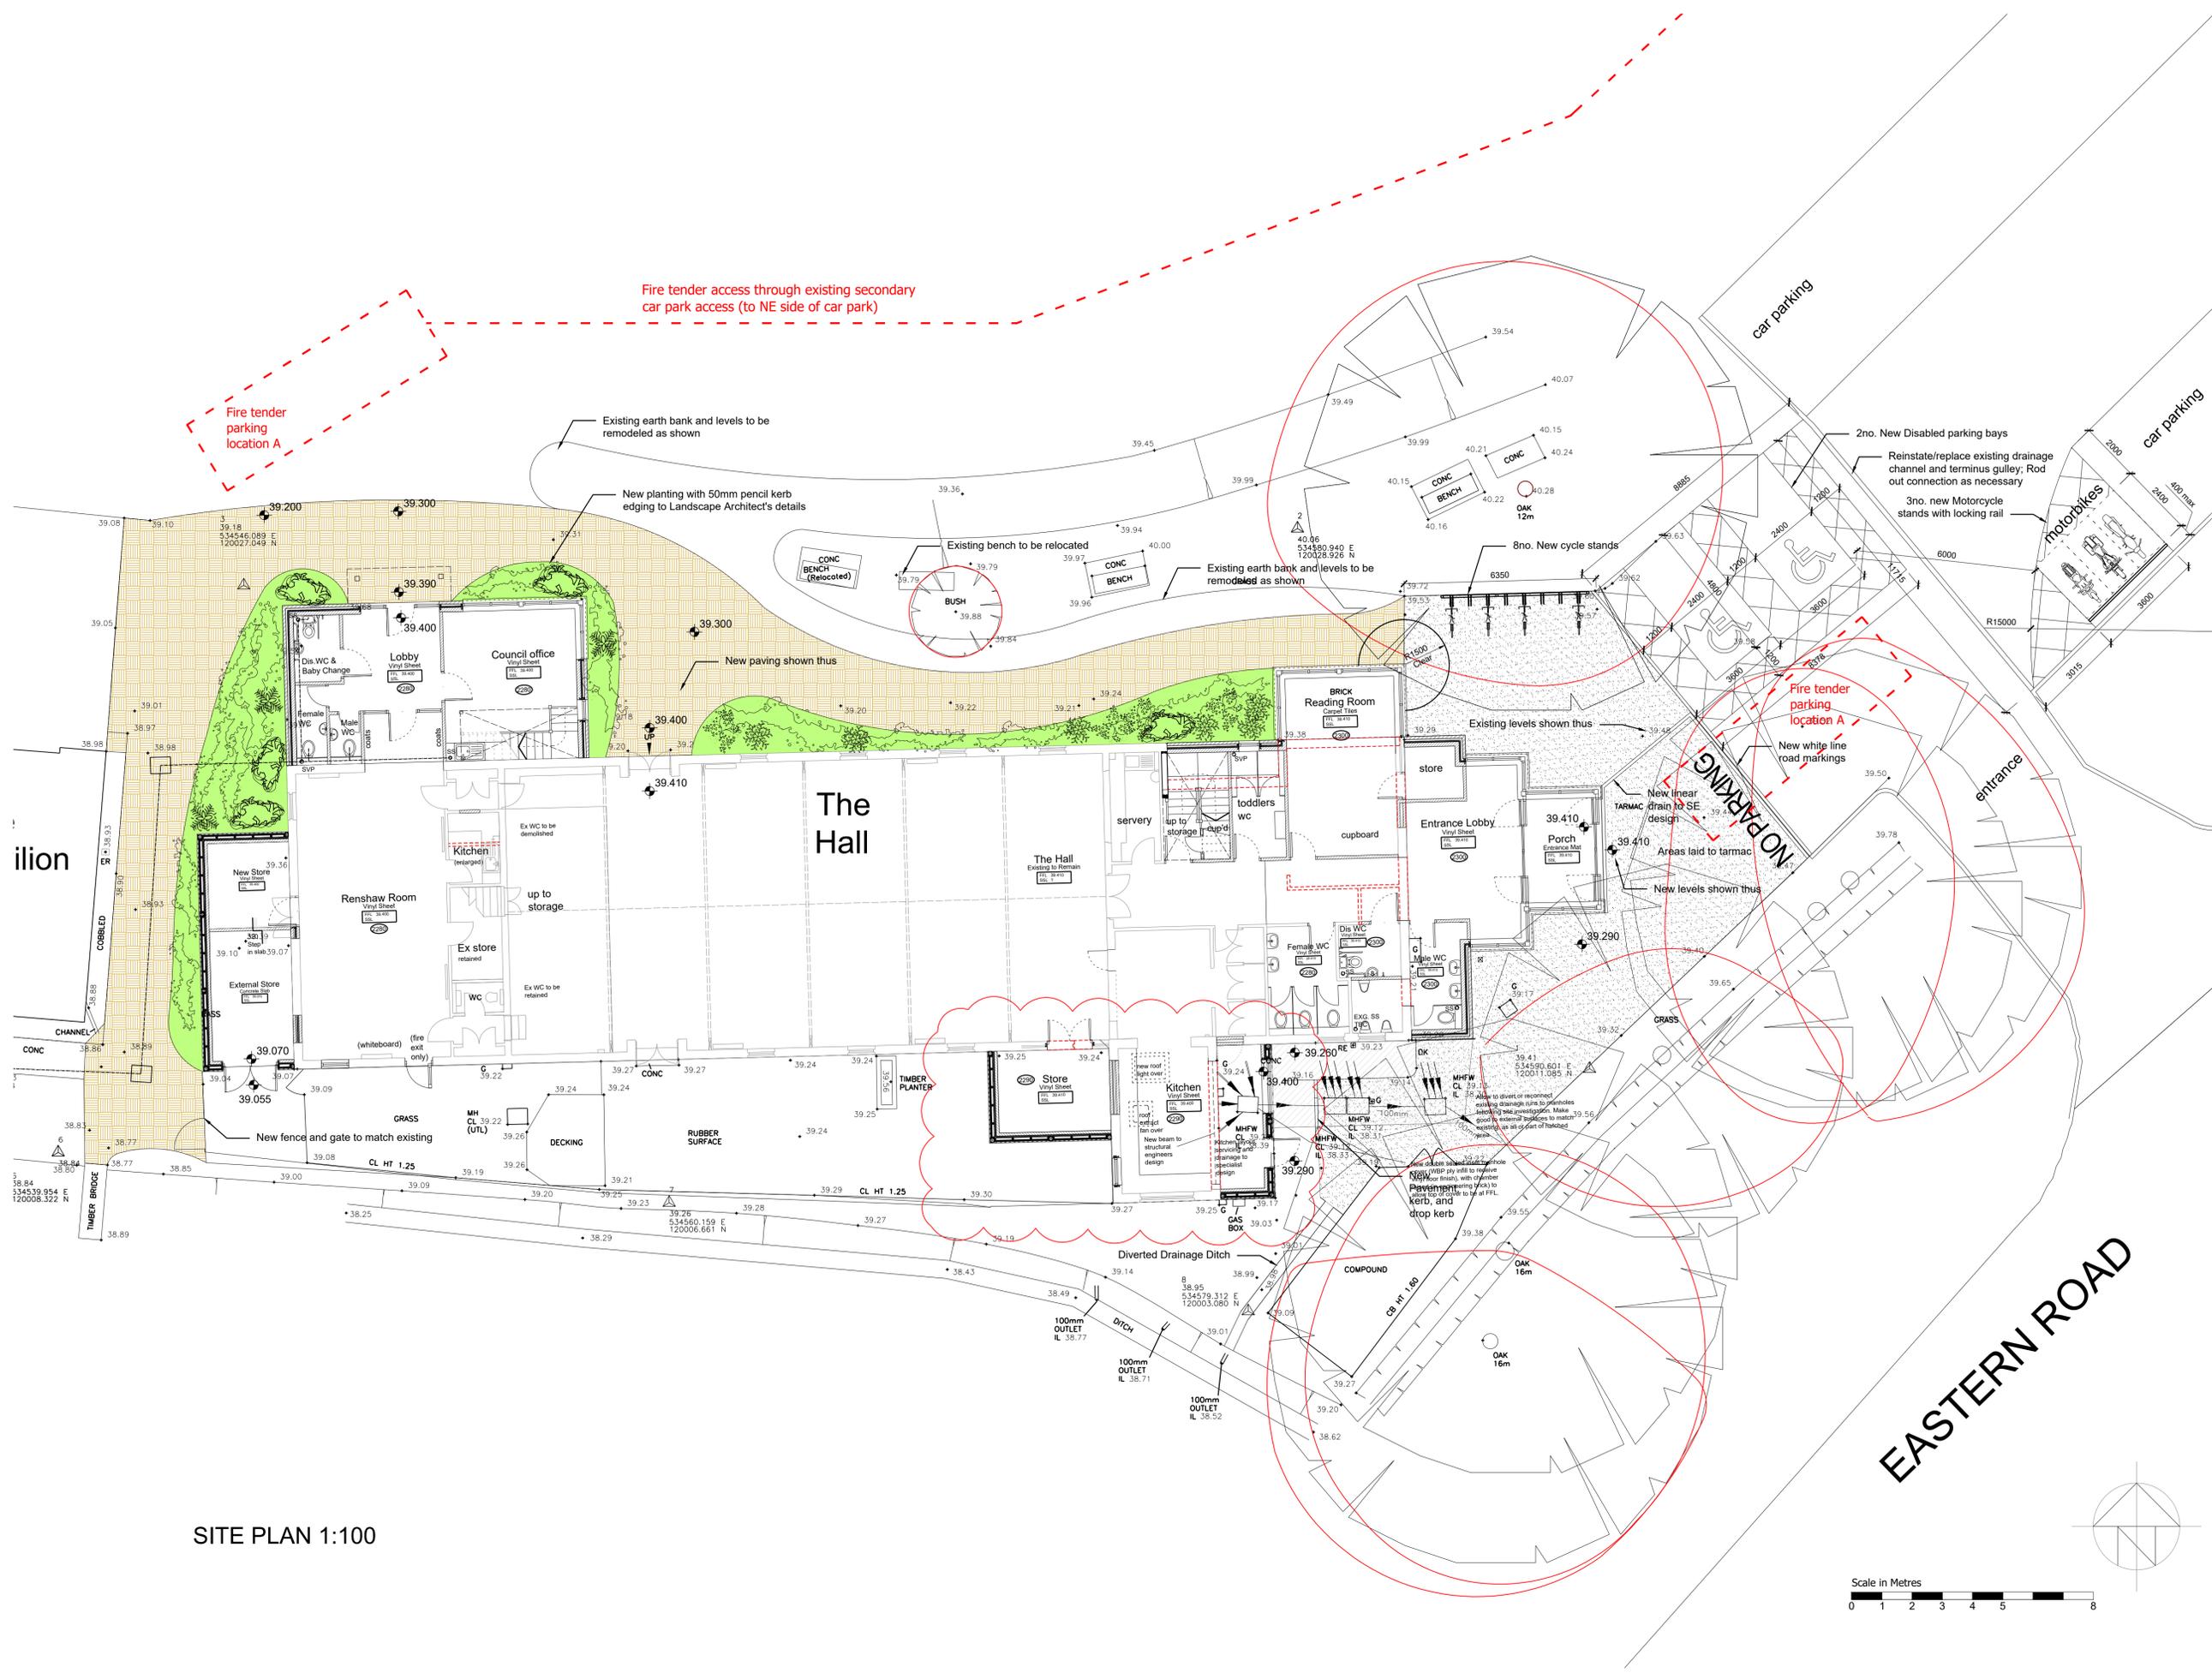

**Legend**

- Tarmac regraded as necessary to suit new levels and drainage
- Marshalls Regent River Paving in 300X300 Stretcher Bond

**CROWTHER ARCHITECTS ASSOCIATES**  
 CROWTHER ASSOCIATES ARCHITECTS LLP  
 25 PELHAM HOUSE  
 BRIGHTON BN14ET  
 T: 01273 695535  
 www.crowtherassociates.co.uk

client  
**Wivelsfield Village Hall**

project  
**Wivelsfield Village Hall Extensions**

drawing  
**GENERAL ARRANGEMENT SITE PLAN WITH EXTERNAL WORKS**

date  
 May 2020

scale  
 1:100 @ A1 CAD

drawn  
 cad

checked  
 gt

status  
**TENDER**

job no  
**C-1732 (20)001**

revision  
**T1**

SITE PLAN 1:100

