




Photograph of void

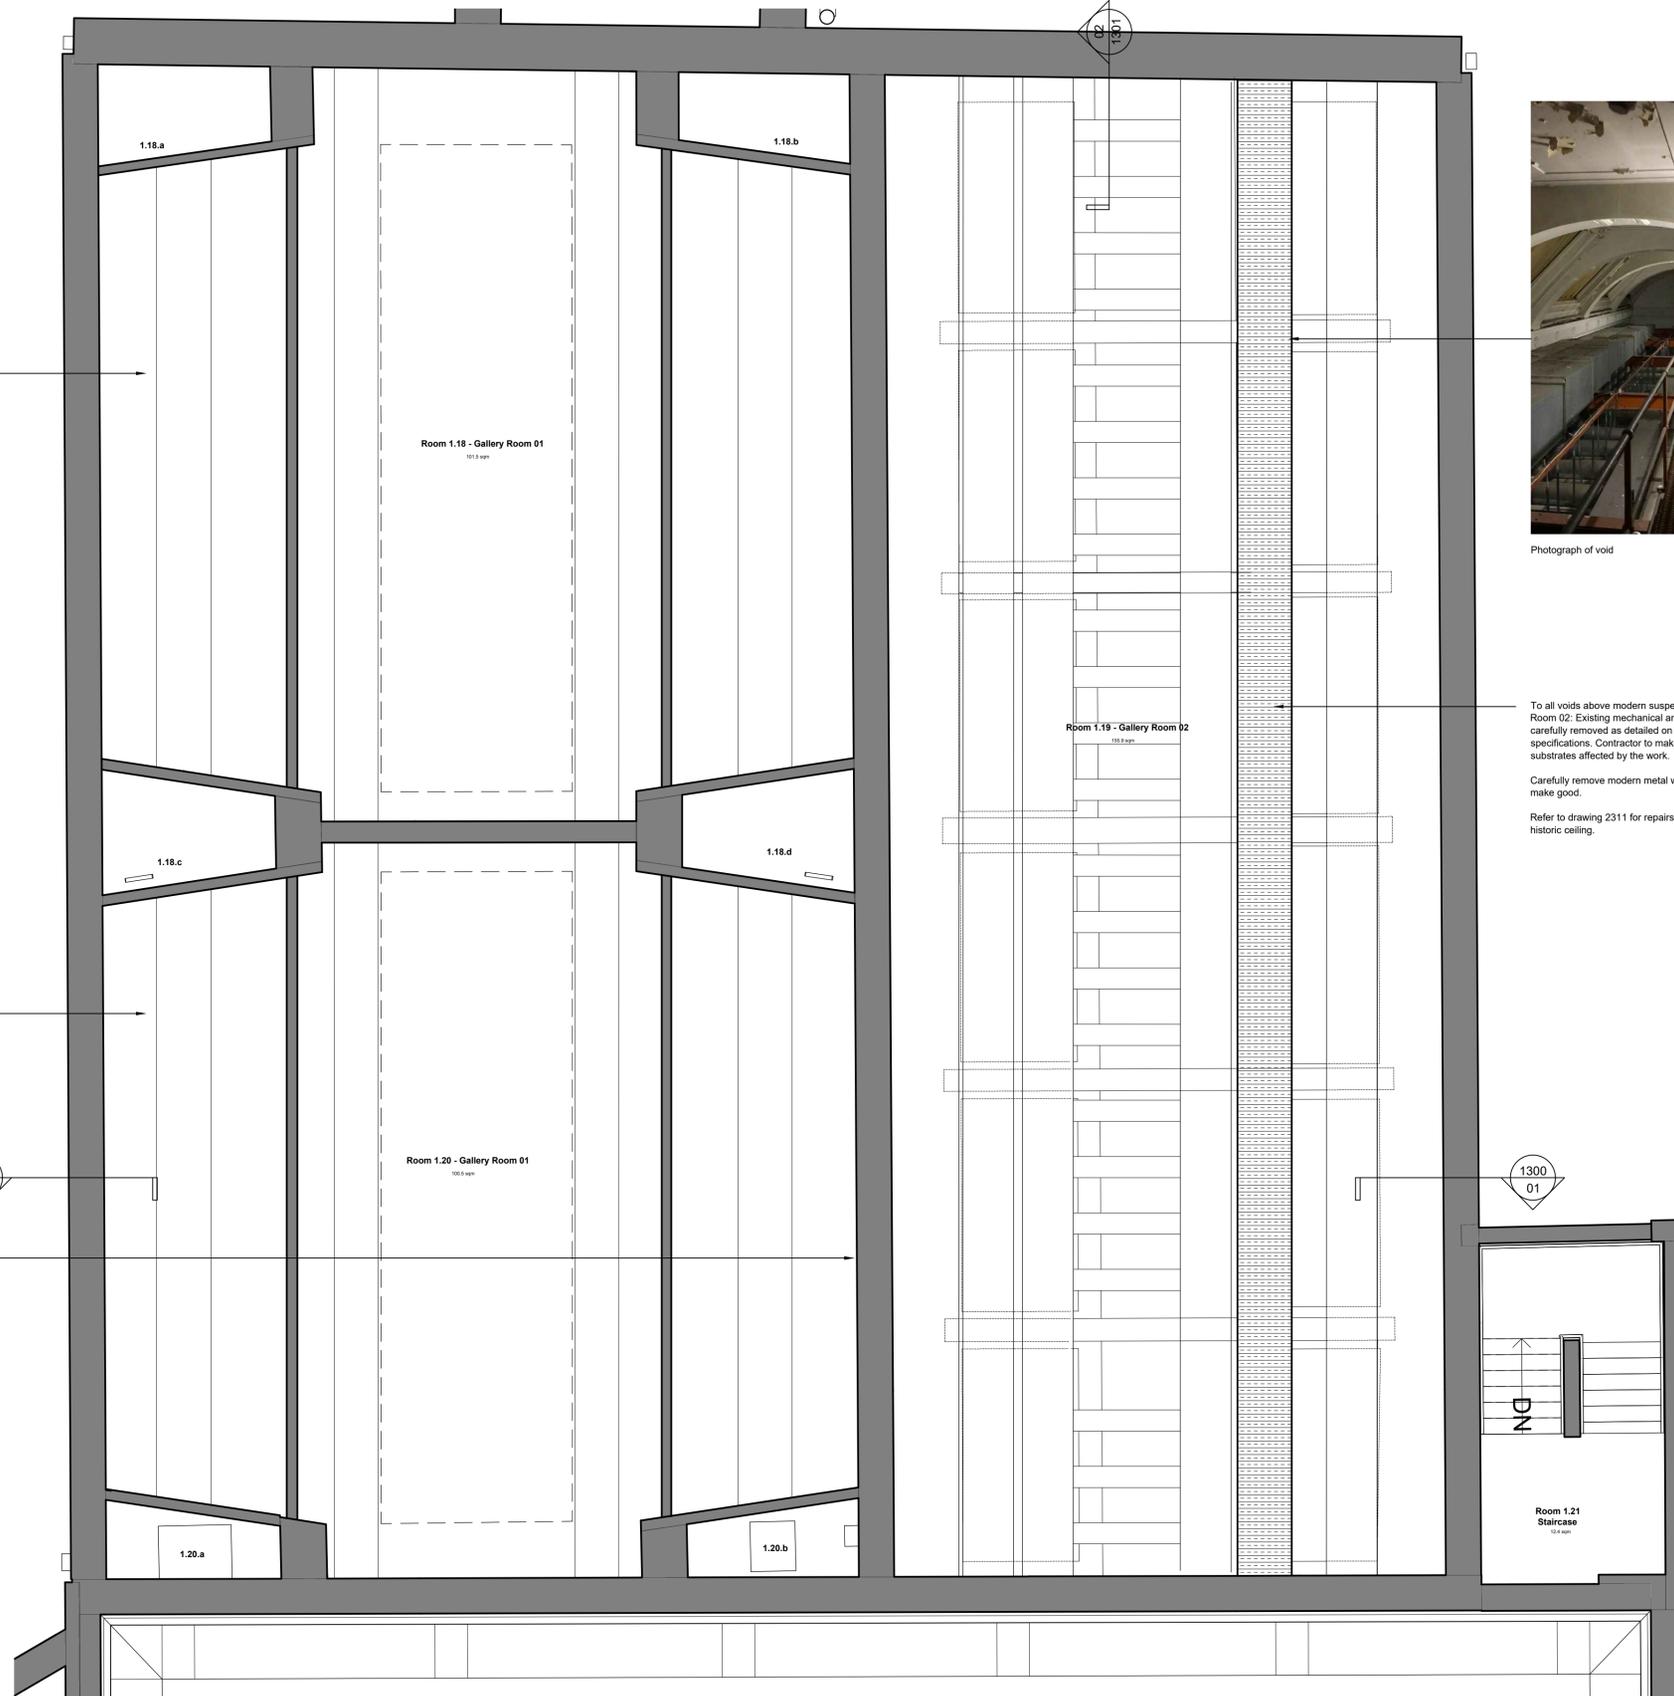

Photograph of void



To all voids above modern suspended ceiling within Gallery Room 01 (Room 1.18 & 1.20). Existing mechanical and electrical installation to be carefully removed as detailed on Max Fordhams drawings and specifications. Contractor to make good any surfaces and substrates affected by the work.

Walls and ceiling of void to be cleaned and prepared as shown on drawing 2310.

Refer to drawing 2310 for repairs and redecoration of existing historic ceiling.

Form new openings, to structural engineers details, within wall separating Gallery Room 01 & 02 to support the installation of the new M&E proposals. Refer to DIA drawing 2311 for setting information and DIA drawing 3400 for opening details.

To all voids above modern suspended ceiling within Gallery Room 02. Existing mechanical and electrical installation to be carefully removed as detailed on Max Fordhams drawings and specifications. Contractor to make good any surfaces and substrates affected by the work.

Carefully remove modern metal walkway and steel beams and make good.

Refer to drawing 2311 for repairs and redecoration of existing historic ceiling.

1 - Gallery 01 & 02 - Void Plan as Existing
Scale 1:50 @ A1



Notes

- Any dwg format drawing is to be read in conjunction with and at the scale of the accompanying pdf.
- Where colours other than black or grey are used, the drawing must be plotted in colour.
- For status 'C' (Construction) drawings all dimensions are to be checked on site by the contractor, scaling is for Local Authority purposes only.
- Unless otherwise indicated, all dimensions are in millimeters.
- All information on this drawing is to be read in conjunction with the relevant Donald Insall Associates specification and trade contractors' drawings and information by specialists.
- In the event of any discrepancy, please contact us immediately.
- This drawing may contain survey information by others and is to be used solely for the purposes for which it was issued.
- These are uncontrolled documents issued for information purposes only. If you have any queries regarding the drawings, please contact DIA immediately.
- Please note DIA cannot be held responsible for any errors arising from changes made to an uncontrolled dwg file.

© 2017 DONALD INSALL ASSOCIATES LTD

Rev	Date	Dwn	Auth	Revision
3	04/09/20	HXD	EJ	Annotation updated. Cross reference to drawing 3400 added.
2	31/07/20	HXD	EJ	Amended to survey information
1	03-06-20	HXD	EJ	Annotation Added
0	24-04-20	HXD	EJ	Initial Issue

Donald Insall Associates
Chartered Architects and Historic Building Consultants

Walker Art Gallery, Liverpool

Y Becws, Pool Lane
Conwy LL32 8PZ
(+44) 01492 592 378
conwy@insall-architects.co.uk

Project	WAGL.01	No	1221
Scale (A1)	1:50	Status	3C
		Revision	3

Gallery Room 01 & 02
Void Plan As Existing