


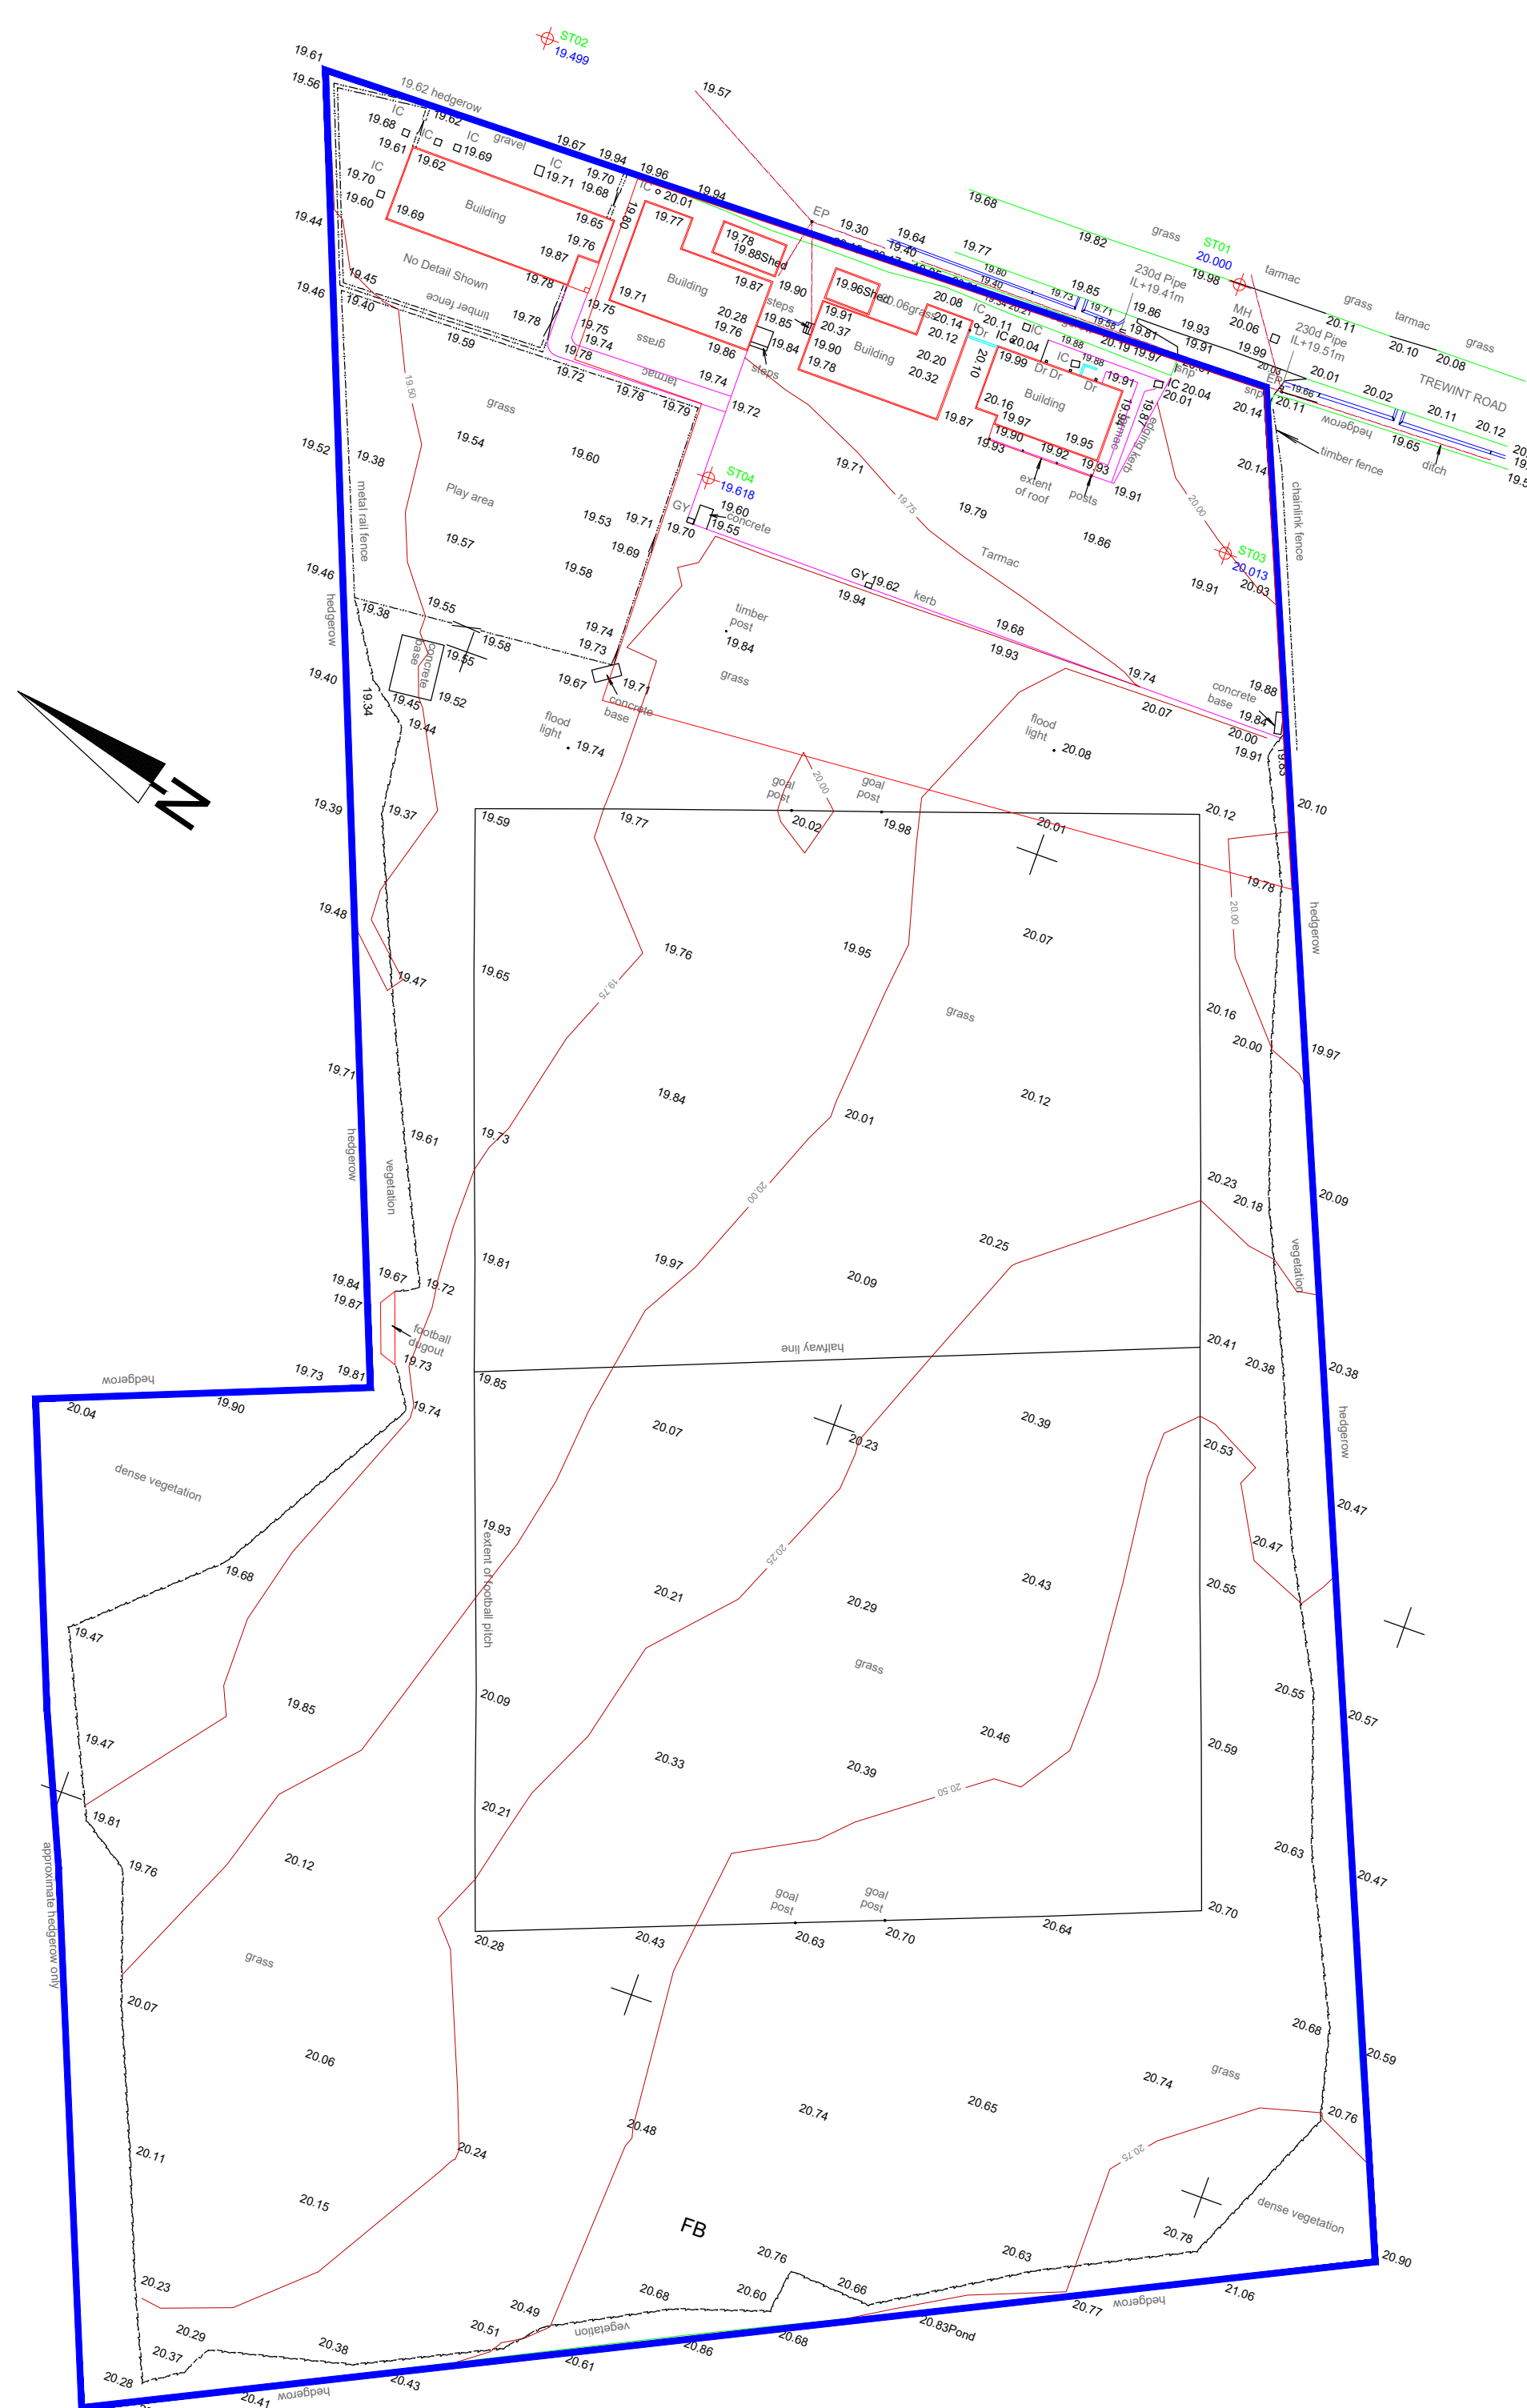


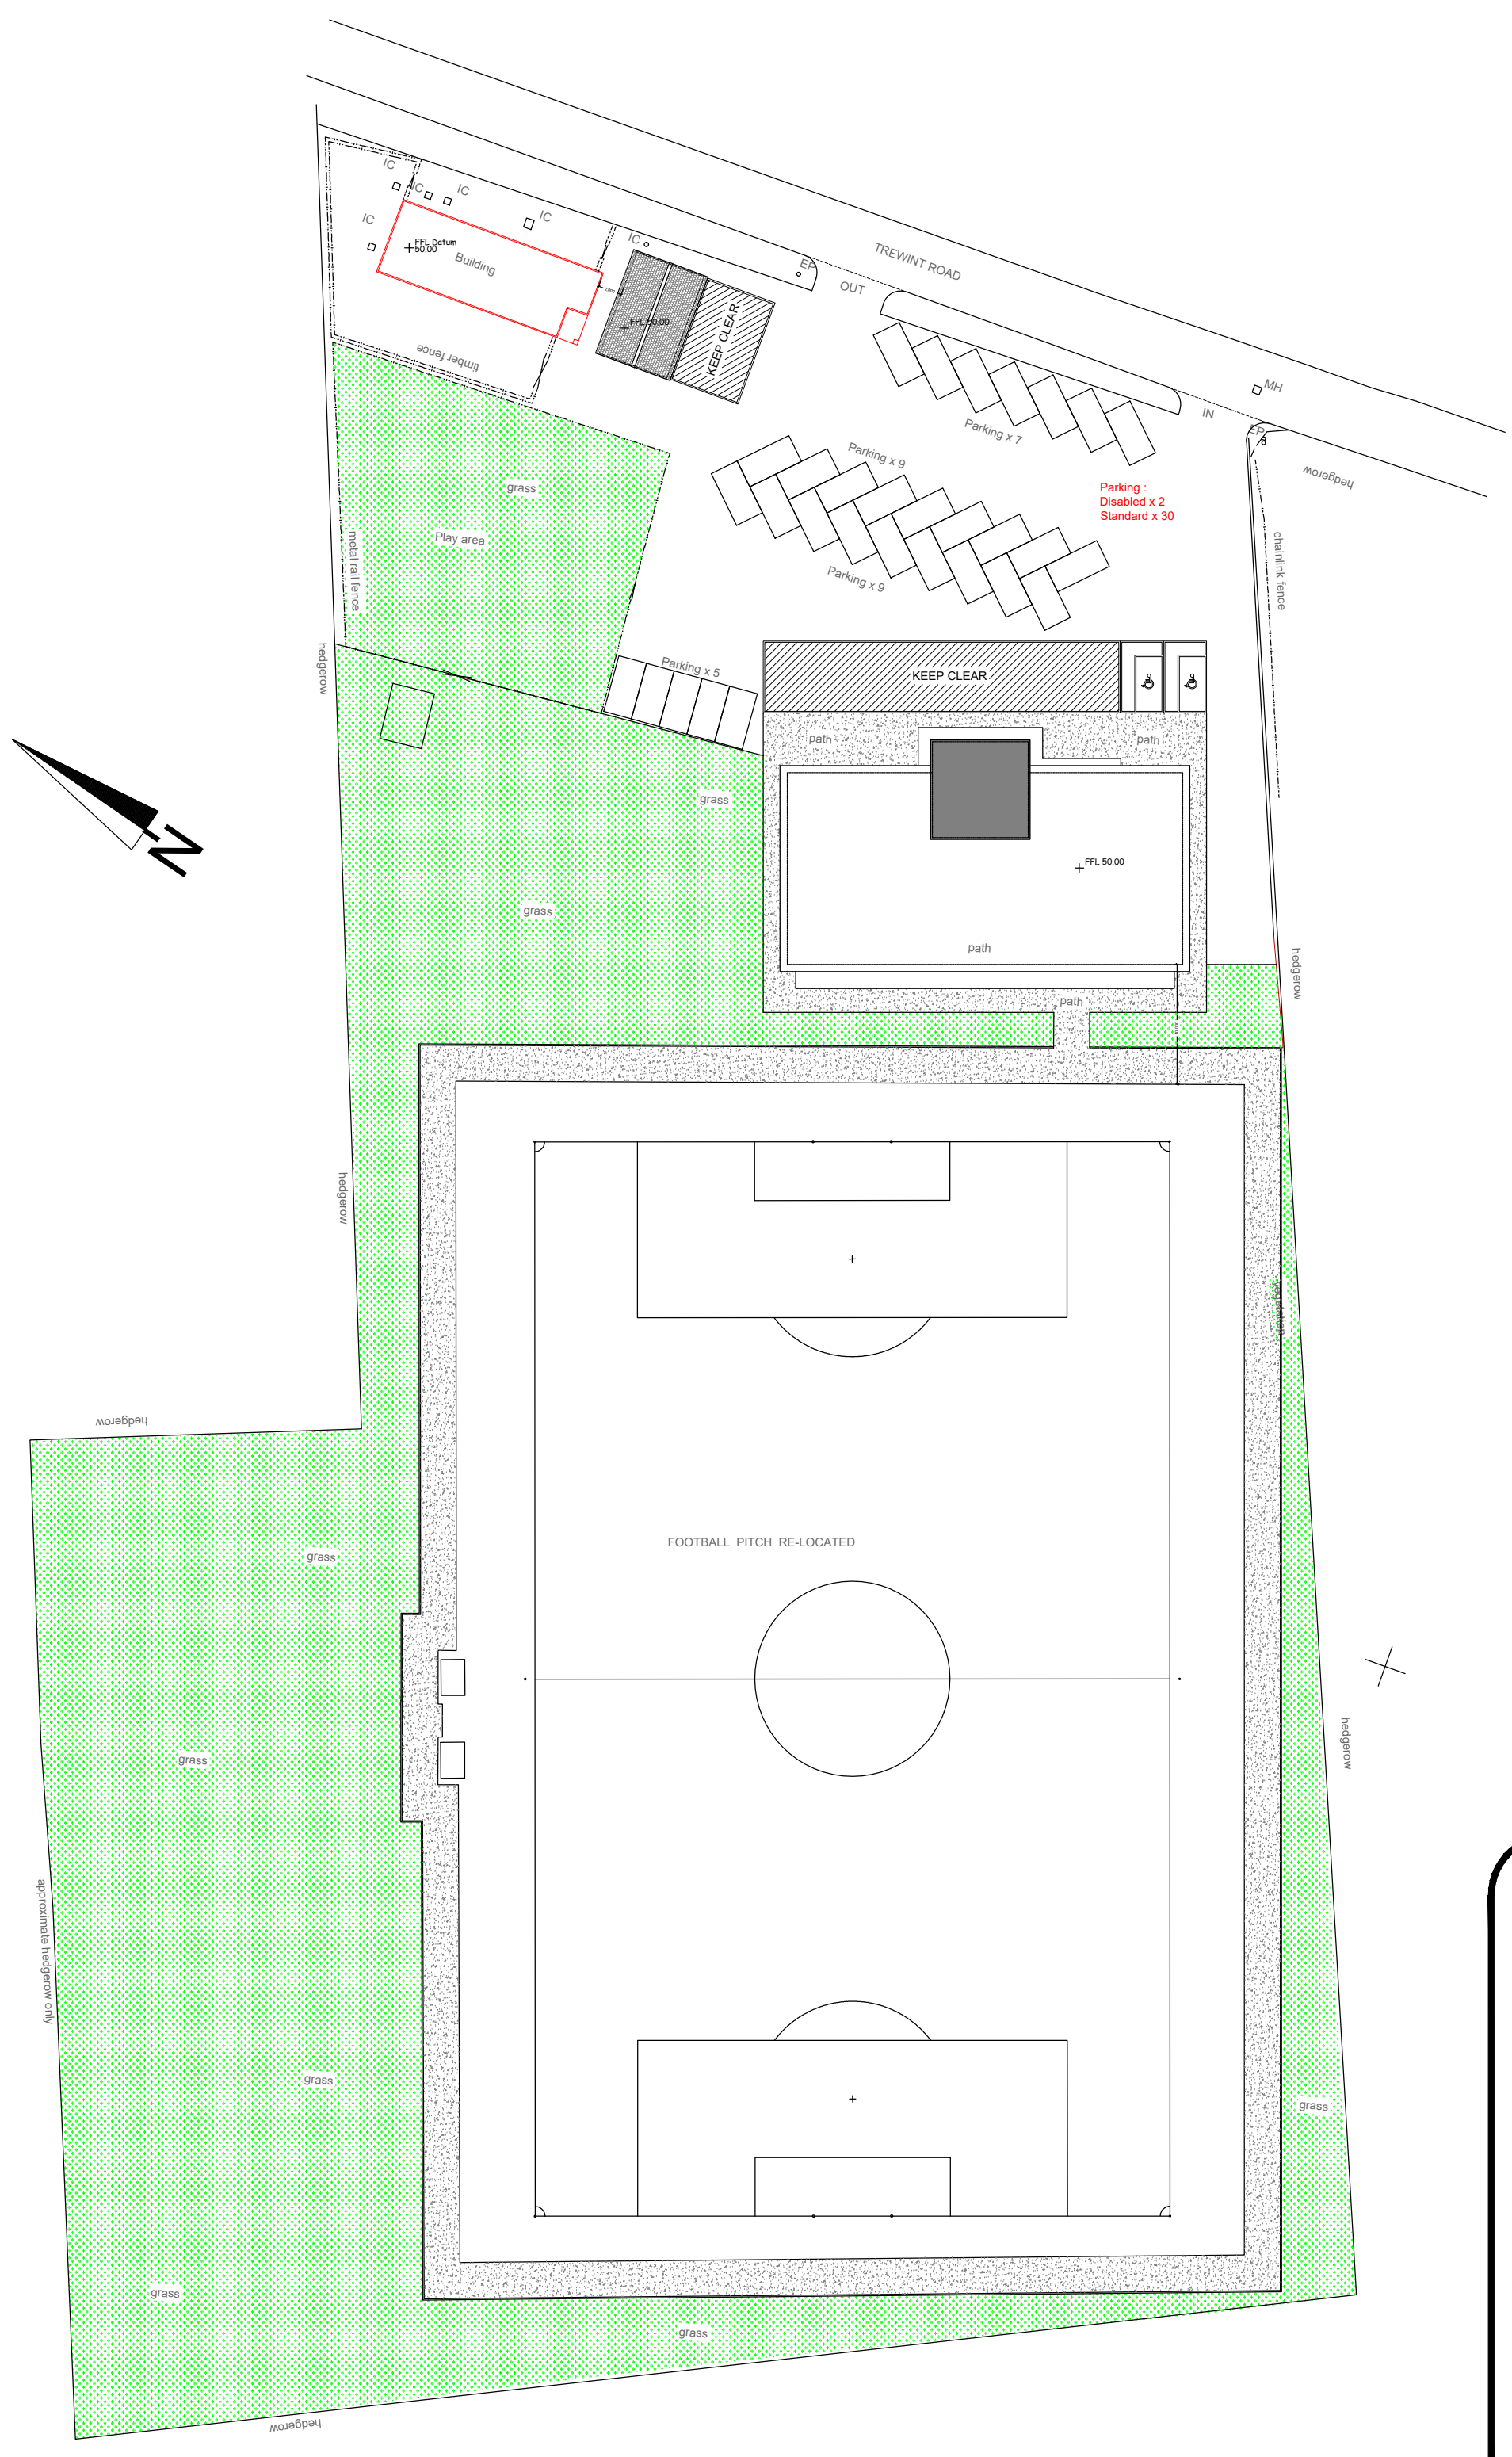

EXISTING SITE LAYOUT

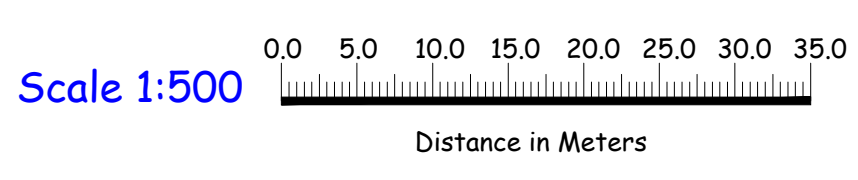

PROPOSED SITE LAYOUT

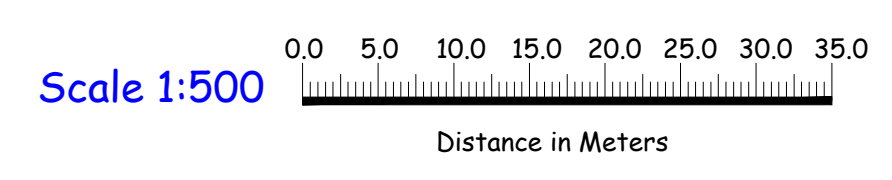

SITE TITLE:

**ST MINVER COMMUNITY HUB
TREWINT PLAYING FIELDS,
TREWINT LANE,
ST MINVER
PL27 6LT**

THIS DRAWING IS FOR THE PURPOSES OF TOWN PLANNING AND BUILDING REGULATIONS APPLICATION ONLY. DO NOT SCALE FOR CONSTRUCTION PURPOSES.

DRAWING TITLE:

SITE LAYOUT

CLIENT NAME:

ST MINVER COMMUNITY HUB

DRAWN	DATE	SCALE
J MURCH	06.07.2020	1:500 SHEET SIZE A1

dpc
Architectural Services
Building solutions in Cornwall

2 Wassail Close, Bodmin, Cornwall PL31 2GG Tel:- 07759 397 499

DRAWING NO

2005 - 02 - C

REVISION NO