


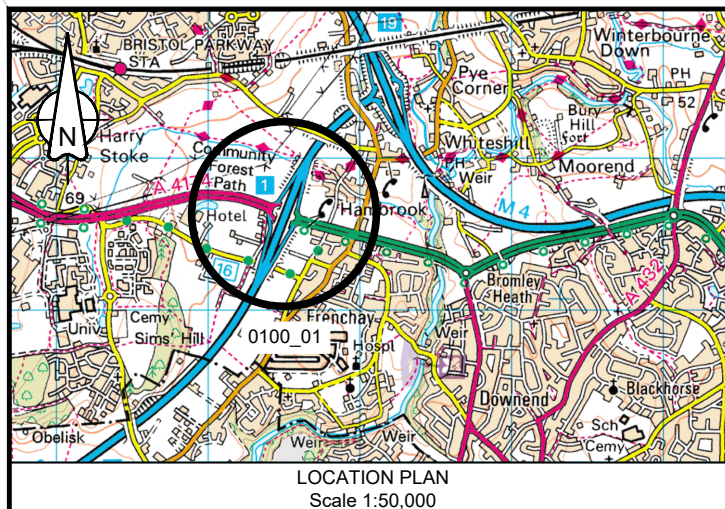

THIS MAP IS REPRODUCED FROM ORDNANCE SURVEY MATERIAL
WITH THE PERMISSION OF ORDNANCE SURVEY ON BEHALF OF
THE CONTROLLER OF HER MAJESTY'S STATIONERY OFFICE ©
CROWN COPYRIGHT. UNAUTHORISED REPRODUCTION INFRINGES
CROWN COPYRIGHT AND MAY LEAD TO PROSECUTION OR CIVIL
PROCEEDINGS. AL 100030649 2020

The client logo for Highways England features a stylized blue graphic of a road or bridge structure to the left of the text "highways england" in a bold, sans-serif font. The agent logo for Kier features a stylized red and blue graphic of a road or bridge structure to the left of the text "KIER" in a bold, serif font.

SCHEME NAME				M4 J19 & M32 J1 & J3 LIGHTING REPLACEMENT			
DRAWING TITLE				M32 J1 LOCATION PLAN			
DRAWN : MT		SCALE : 1:2000		DRAWING STATUS			
DESIGN : MT		DIMENSIONS : m		WORK IN PROGRESS			
CHKD : JH		ORIG DWG SIZE: A3		PRELIMINARY DRAWING			
APPD : DRS		COPYRIGHT © KIER		EXTERNAL ISSUE			✓
DATE : 15/05/20				AS-BUILT			
SUITABILITY: S2		FOR INFORMATION					

C1	FOR INFORMATION	JH	DRS	15/05/20
REV	DETAILS	CHKD	APPD	DATE

DRAWING NUMBER				SCHEME REFERENCE No.	
PROJECT	ORIGINATOR	VOLUME		570129A	
HE570129A	KIER	HLG			
M32_J1_SR	DE	EO	0100_01	REVISION	
LOCATION	TYPE	ROLE	NUMBER	C 1	