


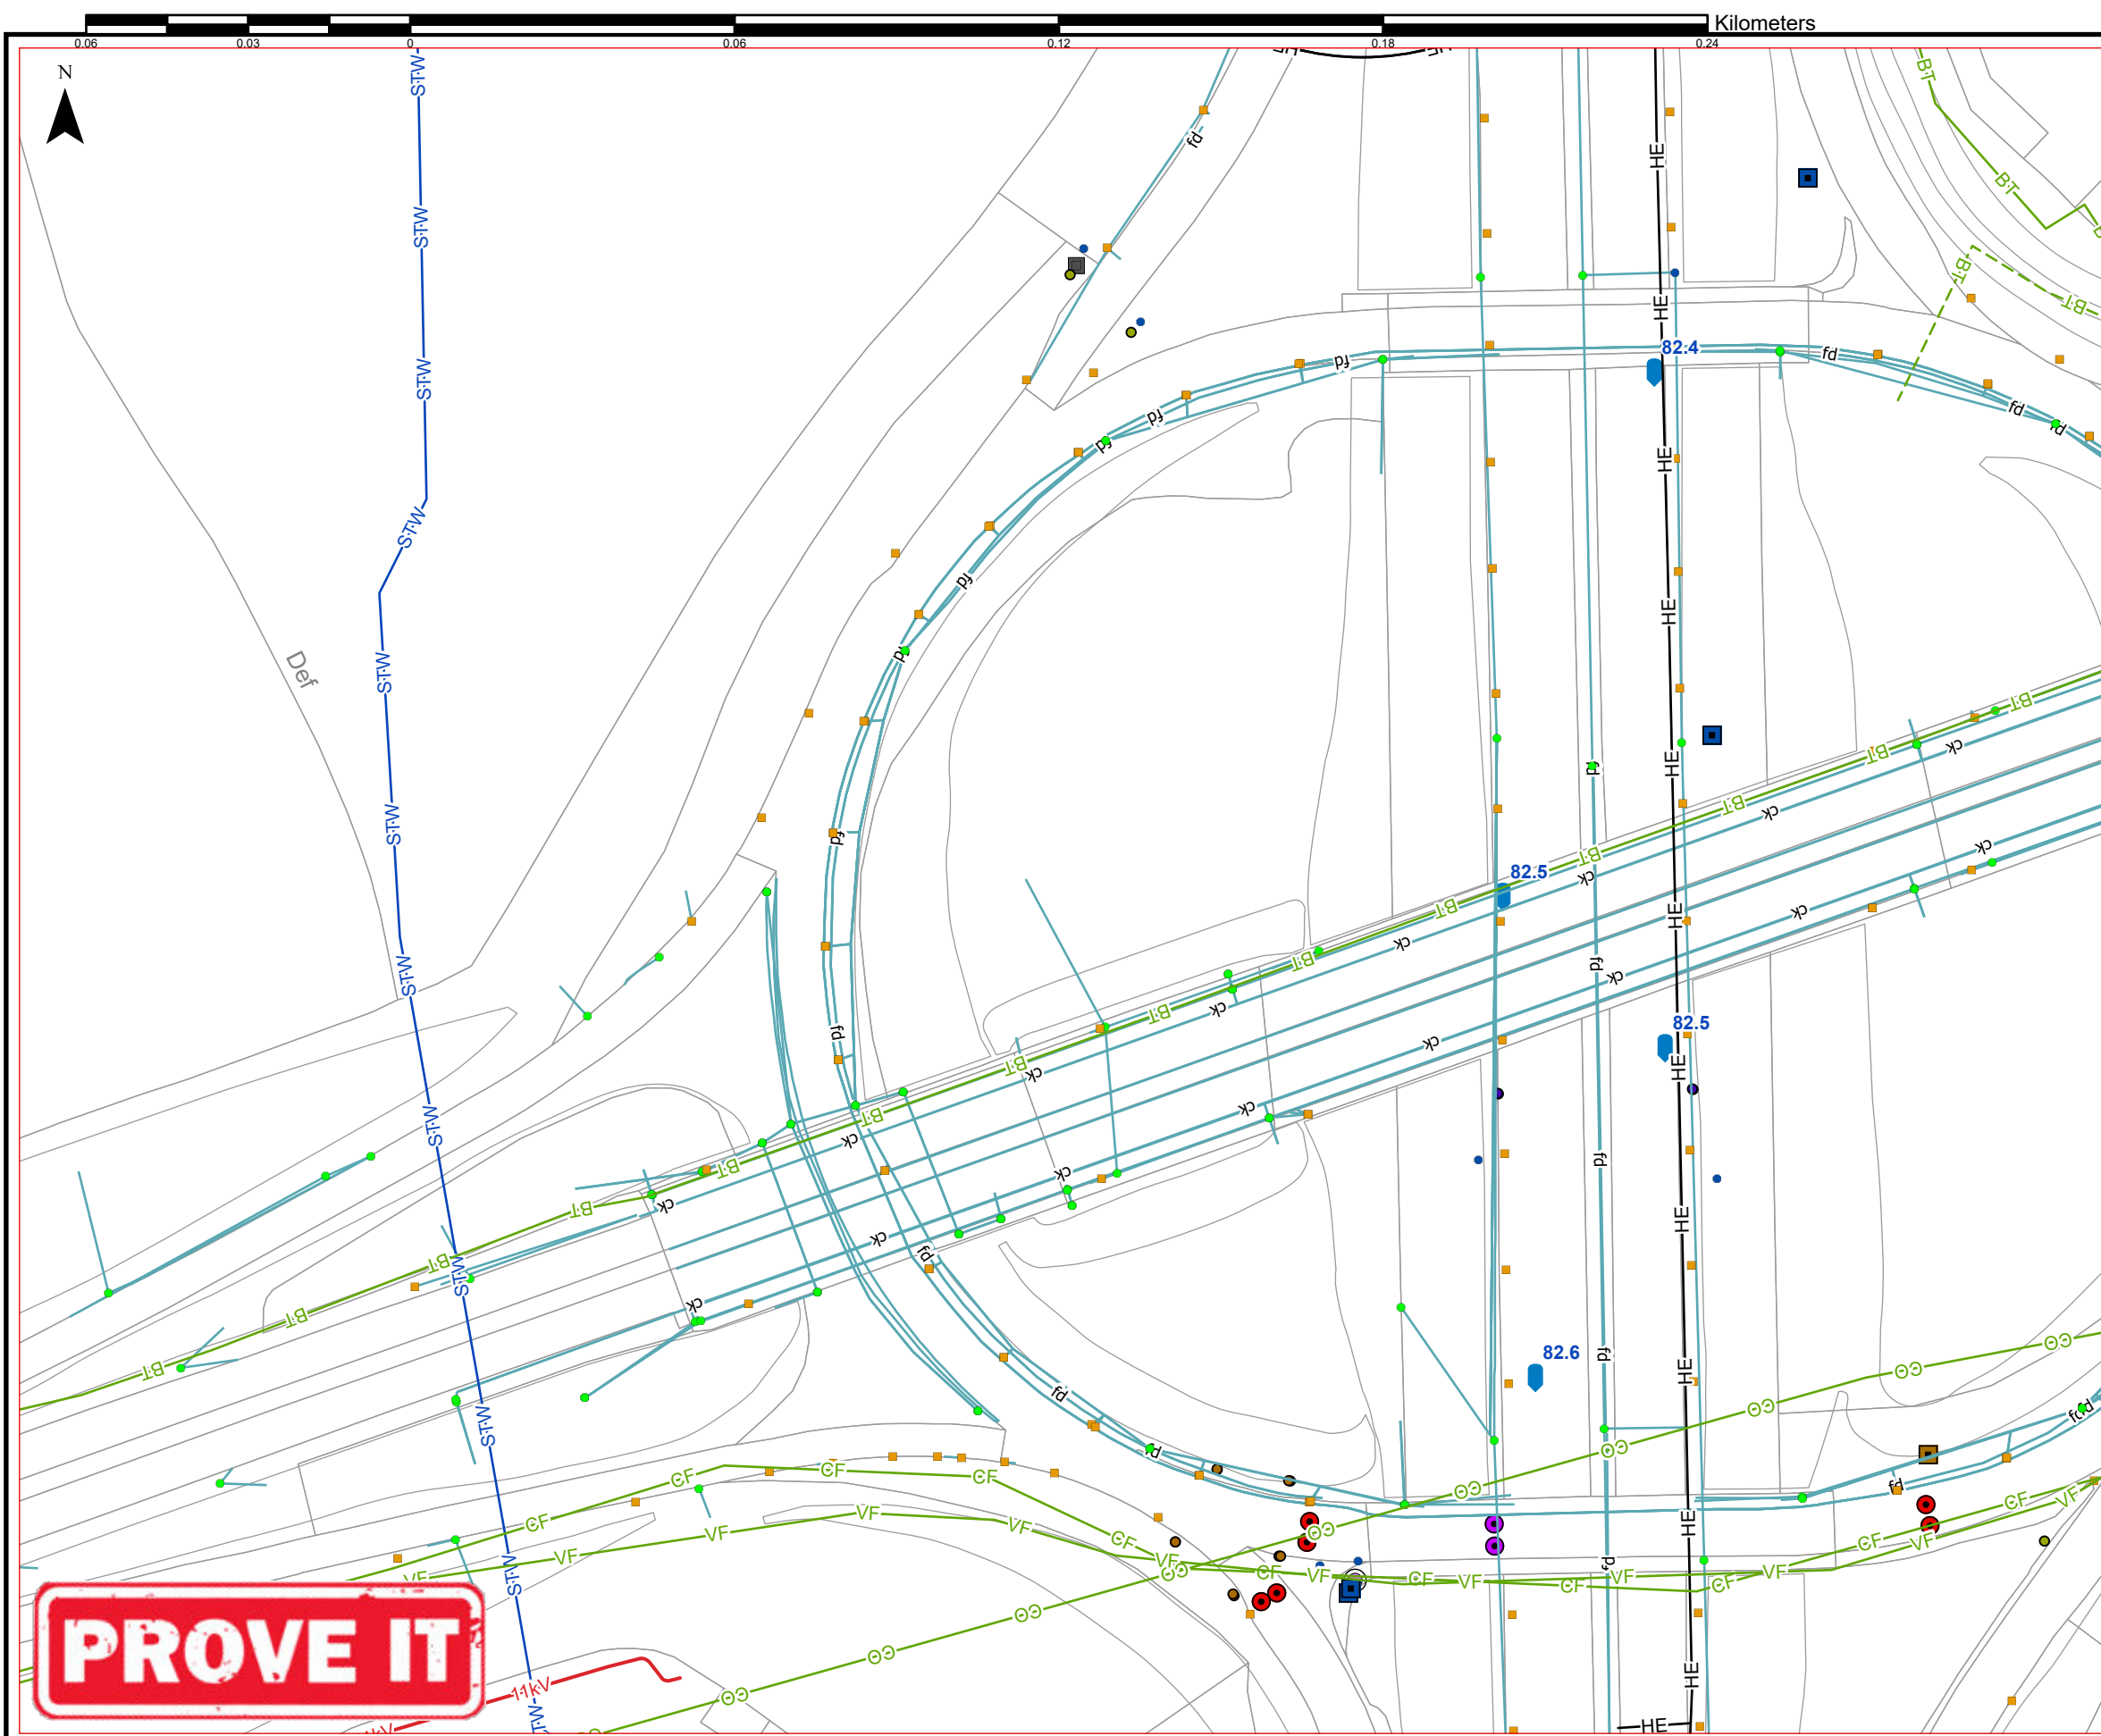

© CROWN COPYRIGHT 2020 OS 100030649.
YOU ARE PERMITTED TO USE THIS DATA SOLELY
TO ENABLE YOU TO RESPOND TO, OR INTERACT
WITH, THE ORGANISATION THAT PROVIDED YOU
WITH THE DATA. YOU ARE NOT PERMITTED TO
COPY, SUB-LICENCE, DISTRIBUTE OR SELL ANY
OF THIS DATA TO THIRD PARTIES IN ANY FORM.



Project C2 STATS Service Locations	Square Reference: A40-012-06603	
	Central Marker Post:	
	Coordinates:	389586E 221249N m
	Valid until: (YYYY-MM-DD)	2020-04-08

-- This is a SMART PDF --

You can switch legend items on and off on the layer list to the top left of your PDF Reader

This data is produced from the PROVE-IT C2 STATS application, created and maintained by the Kier GIS department. Whilst every effort has been taken to ensure the accuracy of the data contained within this map, the information contained should not be used for any purpose other than as a general guide to the location of existing services. The download data herein is intended to fulfill the CDM C2 initial search requirements. Does not include highways street lighting currently. Please contact GIS@Kier.co.uk with any queries.

Exact positions & depths must be obtained by excavation trial holes.

Warranties and Liability: Kier Highways Limited does not accept any liability what so ever for the accuracy of the data contained within this drawing. The information provided in this drawing is based upon the information supplied and collected from numerous sources, whose accuracy cannot be guaranteed. While we make all possible efforts to ensure that the content provided herein is correct and up to date, however, we offer no guarantee as to its accuracy.

To be read in conjunction with C2 data from the PROVE-IT Datastore

Electricity

11kv,Underground

Telecoms

British Telecom,Overground

British Telecom,Underground

Cityfibre,Underground

Colt,Underground

Vodafone,Underground

Water

Sewern Trent Water

Highways Authority

Highways England,Underground

HWAY DRN IRONWORK

CATCHPIT

GULLY

MANHOLE

HWAY DRN PIPEWORK

COMBINED KERB AND DRAIN

FILTER DRAIN

PIPEWORK

MARKER POSTS

MARKER POSTS

Traffic Control

Traffic Control

SNFS Sign Face

SNFS Sign Face

SGMA

SGMA

Distribution Point

MATRIX SIGN

Detector Loop

TRAFFIC COUNTER

TRAFFIC SIGNALS

Comms Cabinet

OTHER

TRAFFIC COUNTER

CCTV Mast

CCTV Mast

Cameras

VEHICULAR

AGENT

CLIENT

SCHEME NAME

DRAWING TITLE

ORIG DRAWING SIZE: A3

DIMENSIONS:

© KIER 2020

SCALE: 1:1,250

SCHEME REF. NO.

REVISION

DRAWING NUMBER

TOPO1250_A40-012-06603

File ref - TOPO1250_A40-012-06603.pdf Plotted 09/01/2020 21:55 by CPatch