


**KEY**  
 SCHEME EXTENTS

P01	FIRST ISSUE	GB	CT	01/04/2020
REV	DETAILS	CHKD	APPD	DATE

DRAWN : SH	DRAWING STATUS
DESIGN : SH	WORK IN PROGRESS
CHKD : GB	PRELIMINARY DRAWING <input checked="" type="checkbox"/>
APPD : CT	EXTERNAL ISSUE
DATE : 01/04/2020	AS-BUILT
SUITABILITY: S2	FOR INFORMATION

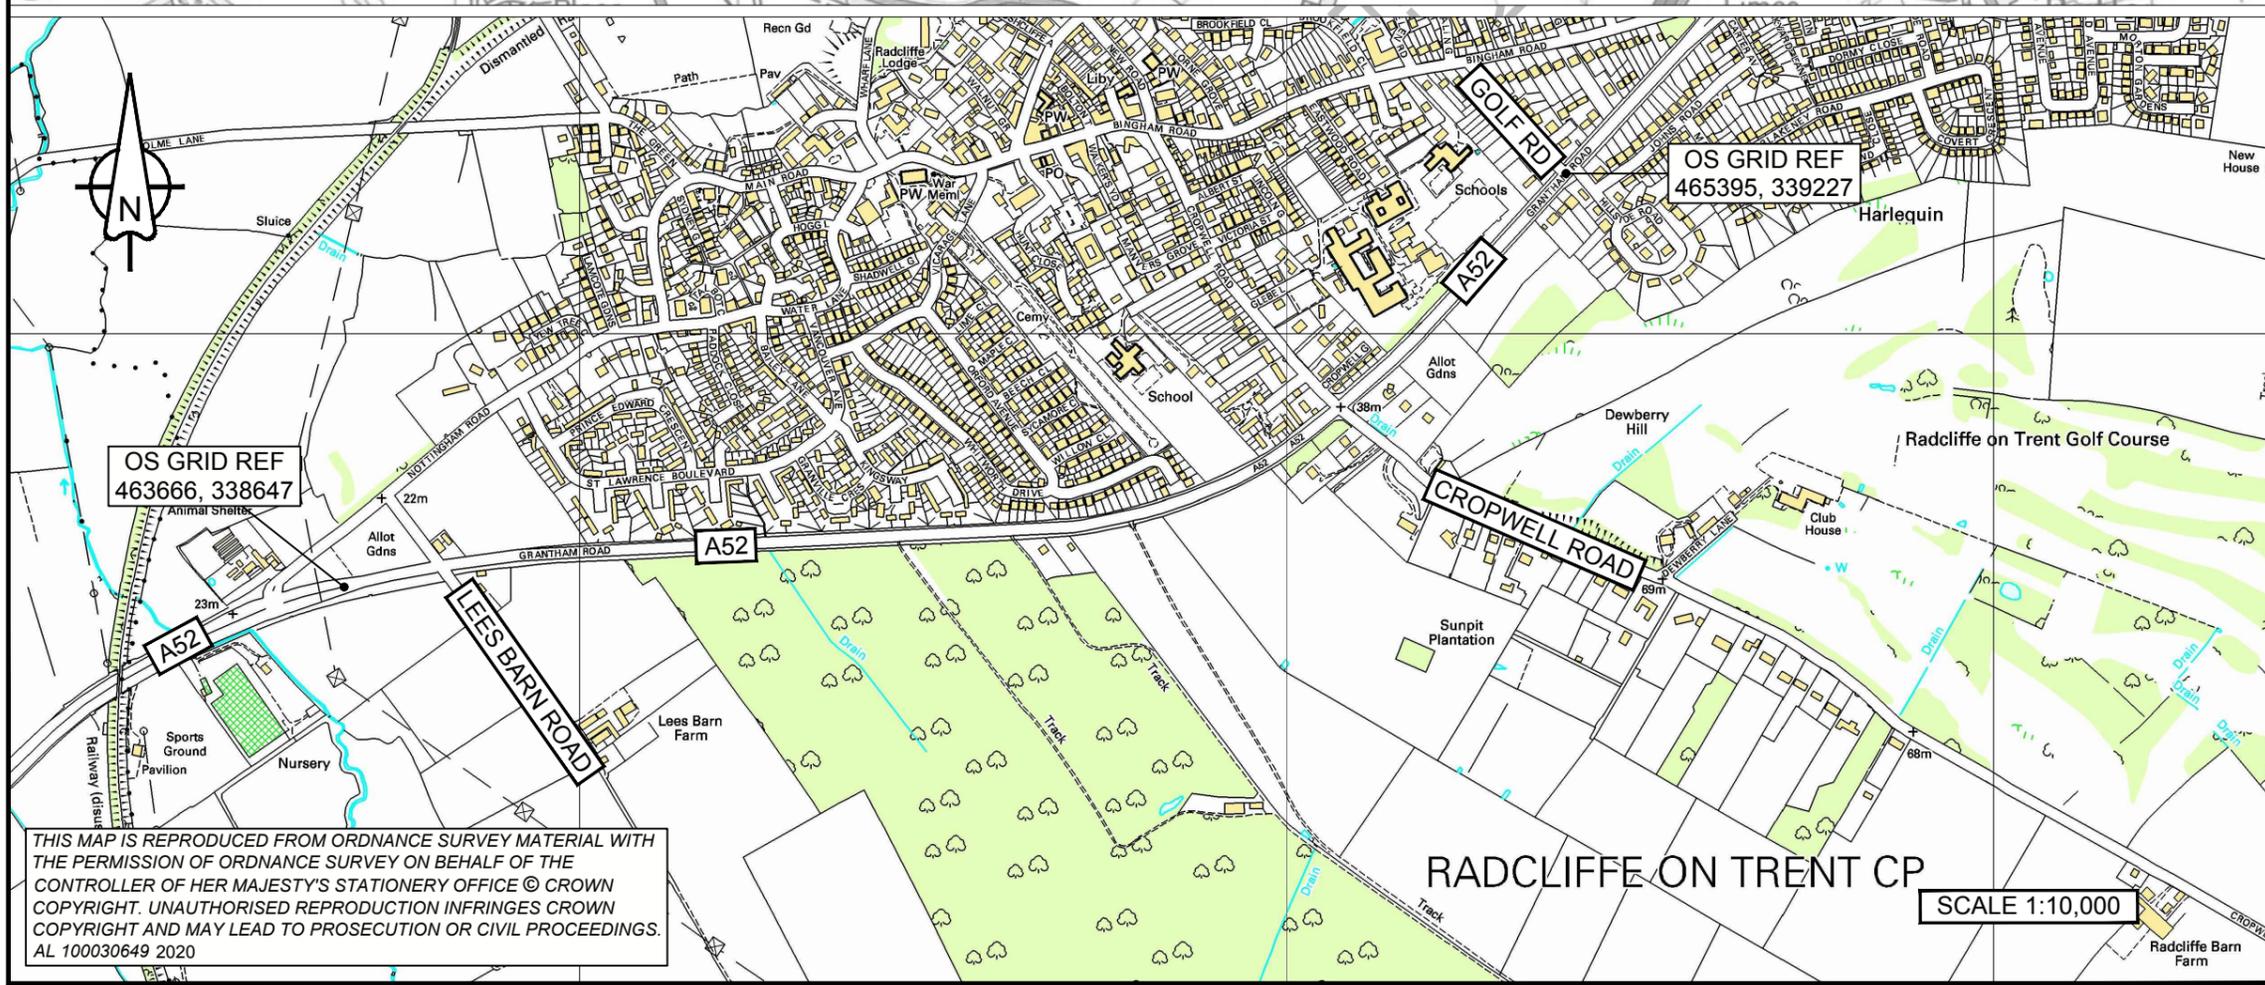

CLIENT

AGENT

SCHEME NAME  
**A52 LEES BARN ROAD TO GOLF ROAD PAVEMENT (STAGE 1)**

DRAWING TITLE  
**LOCATION PLAN**

ORIG DRAWING SIZE : A3    DIMENSIONS : m  
 COPYRIGHT © KIER    SCALE : AS SHOWN

SCHEME REF. No. 2210042    REVISION P01

PROJECT	ORIGINATOR	VOLUME
HE601892	KIER	GEN
A52_ML_60107_Z	DE - Z	0000-01
LOCATION	TYPE	ROLE
		NUMBER

THIS MAP IS REPRODUCED FROM ORDNANCE SURVEY MATERIAL WITH THE PERMISSION OF ORDNANCE SURVEY ON BEHALF OF THE CONTROLLER OF HER MAJESTY'S STATIONERY OFFICE © CROWN COPYRIGHT. UNAUTHORISED REPRODUCTION INFRINGES CROWN COPYRIGHT AND MAY LEAD TO PROSECUTION OR CIVIL PROCEEDINGS. AL 100030649 2020