


THIS IS NOT A PLANNING APPLICATION DRAWING

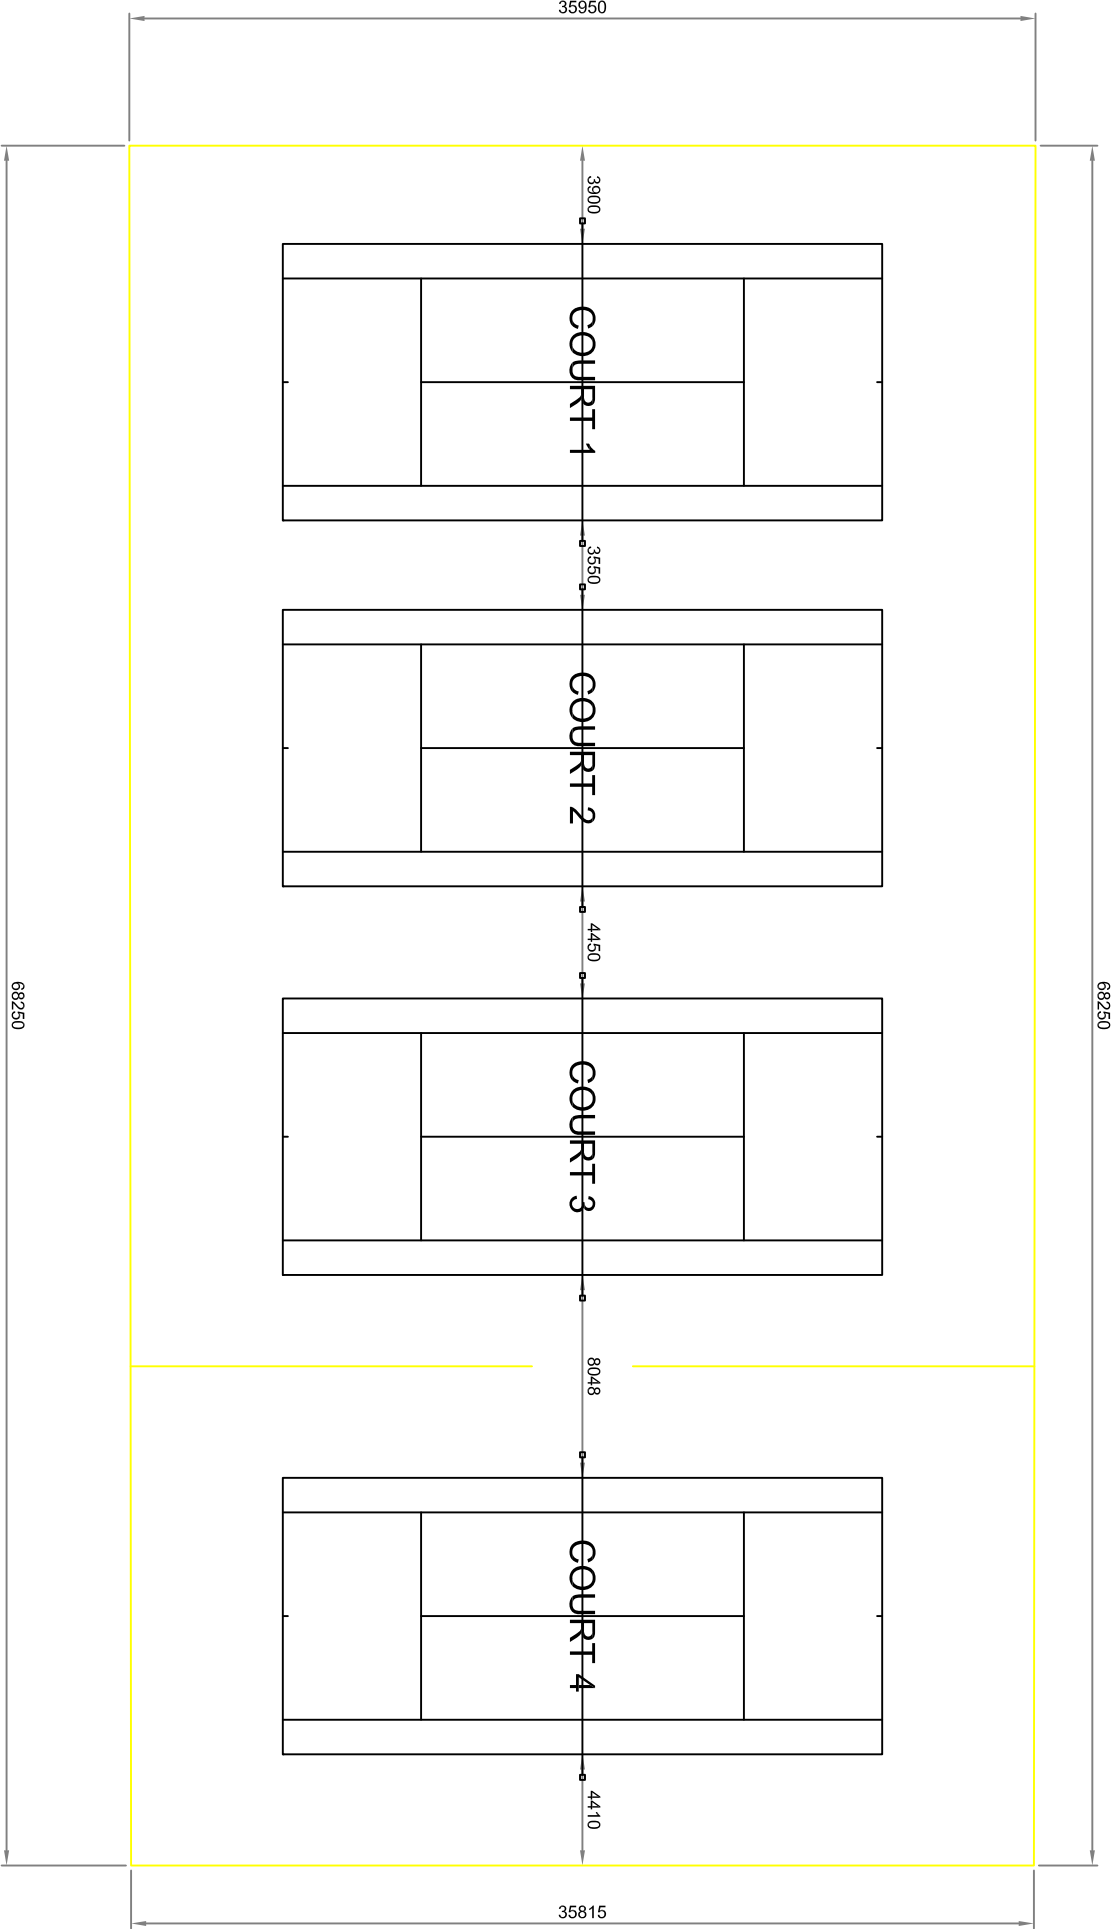

EXISTING LAYOUT COURT NRS 1 - 4

Notes:

THIS IS AN A3 DRAWING AT
A SCALE OF 1 TO 300

Rev	Date	Description
-	-	-
-	-	-
-	-	-
-	-	-
-	-	-
-	-	-
-	-	-
-	-	-
-	-	-
-	-	-
-	-	-

Site Location:
TROWBRIDGE PARK
ST. STEPHENS PLACE
TROWBRIDGE
WILTSHIRE. BA14 8AH.

Project Title
TROWBRIDGE PARK

Client:
LAWN TENNIS
ASSOCIATION
TECHNICAL SERVICES

Drawing Title:
EXISTING LAYOUT
COURT NRS 1 - 4



39 Hemmwood Road, Windsor, Berkshire, SL4 4YX
Telephone: (01753) 850123 Fax (01753) 857799

CONSULTANCY SERVICES



Drawn By: L. WEST	Checked By: S.F.P.D.	Date: 20.05.2016
Scale: 1/300	Sheet: -	Revision: -

Drawing No.
2016 - 039 - 005