





● Ashford Weir SX 20493 66758
(aka Kilham Weir)

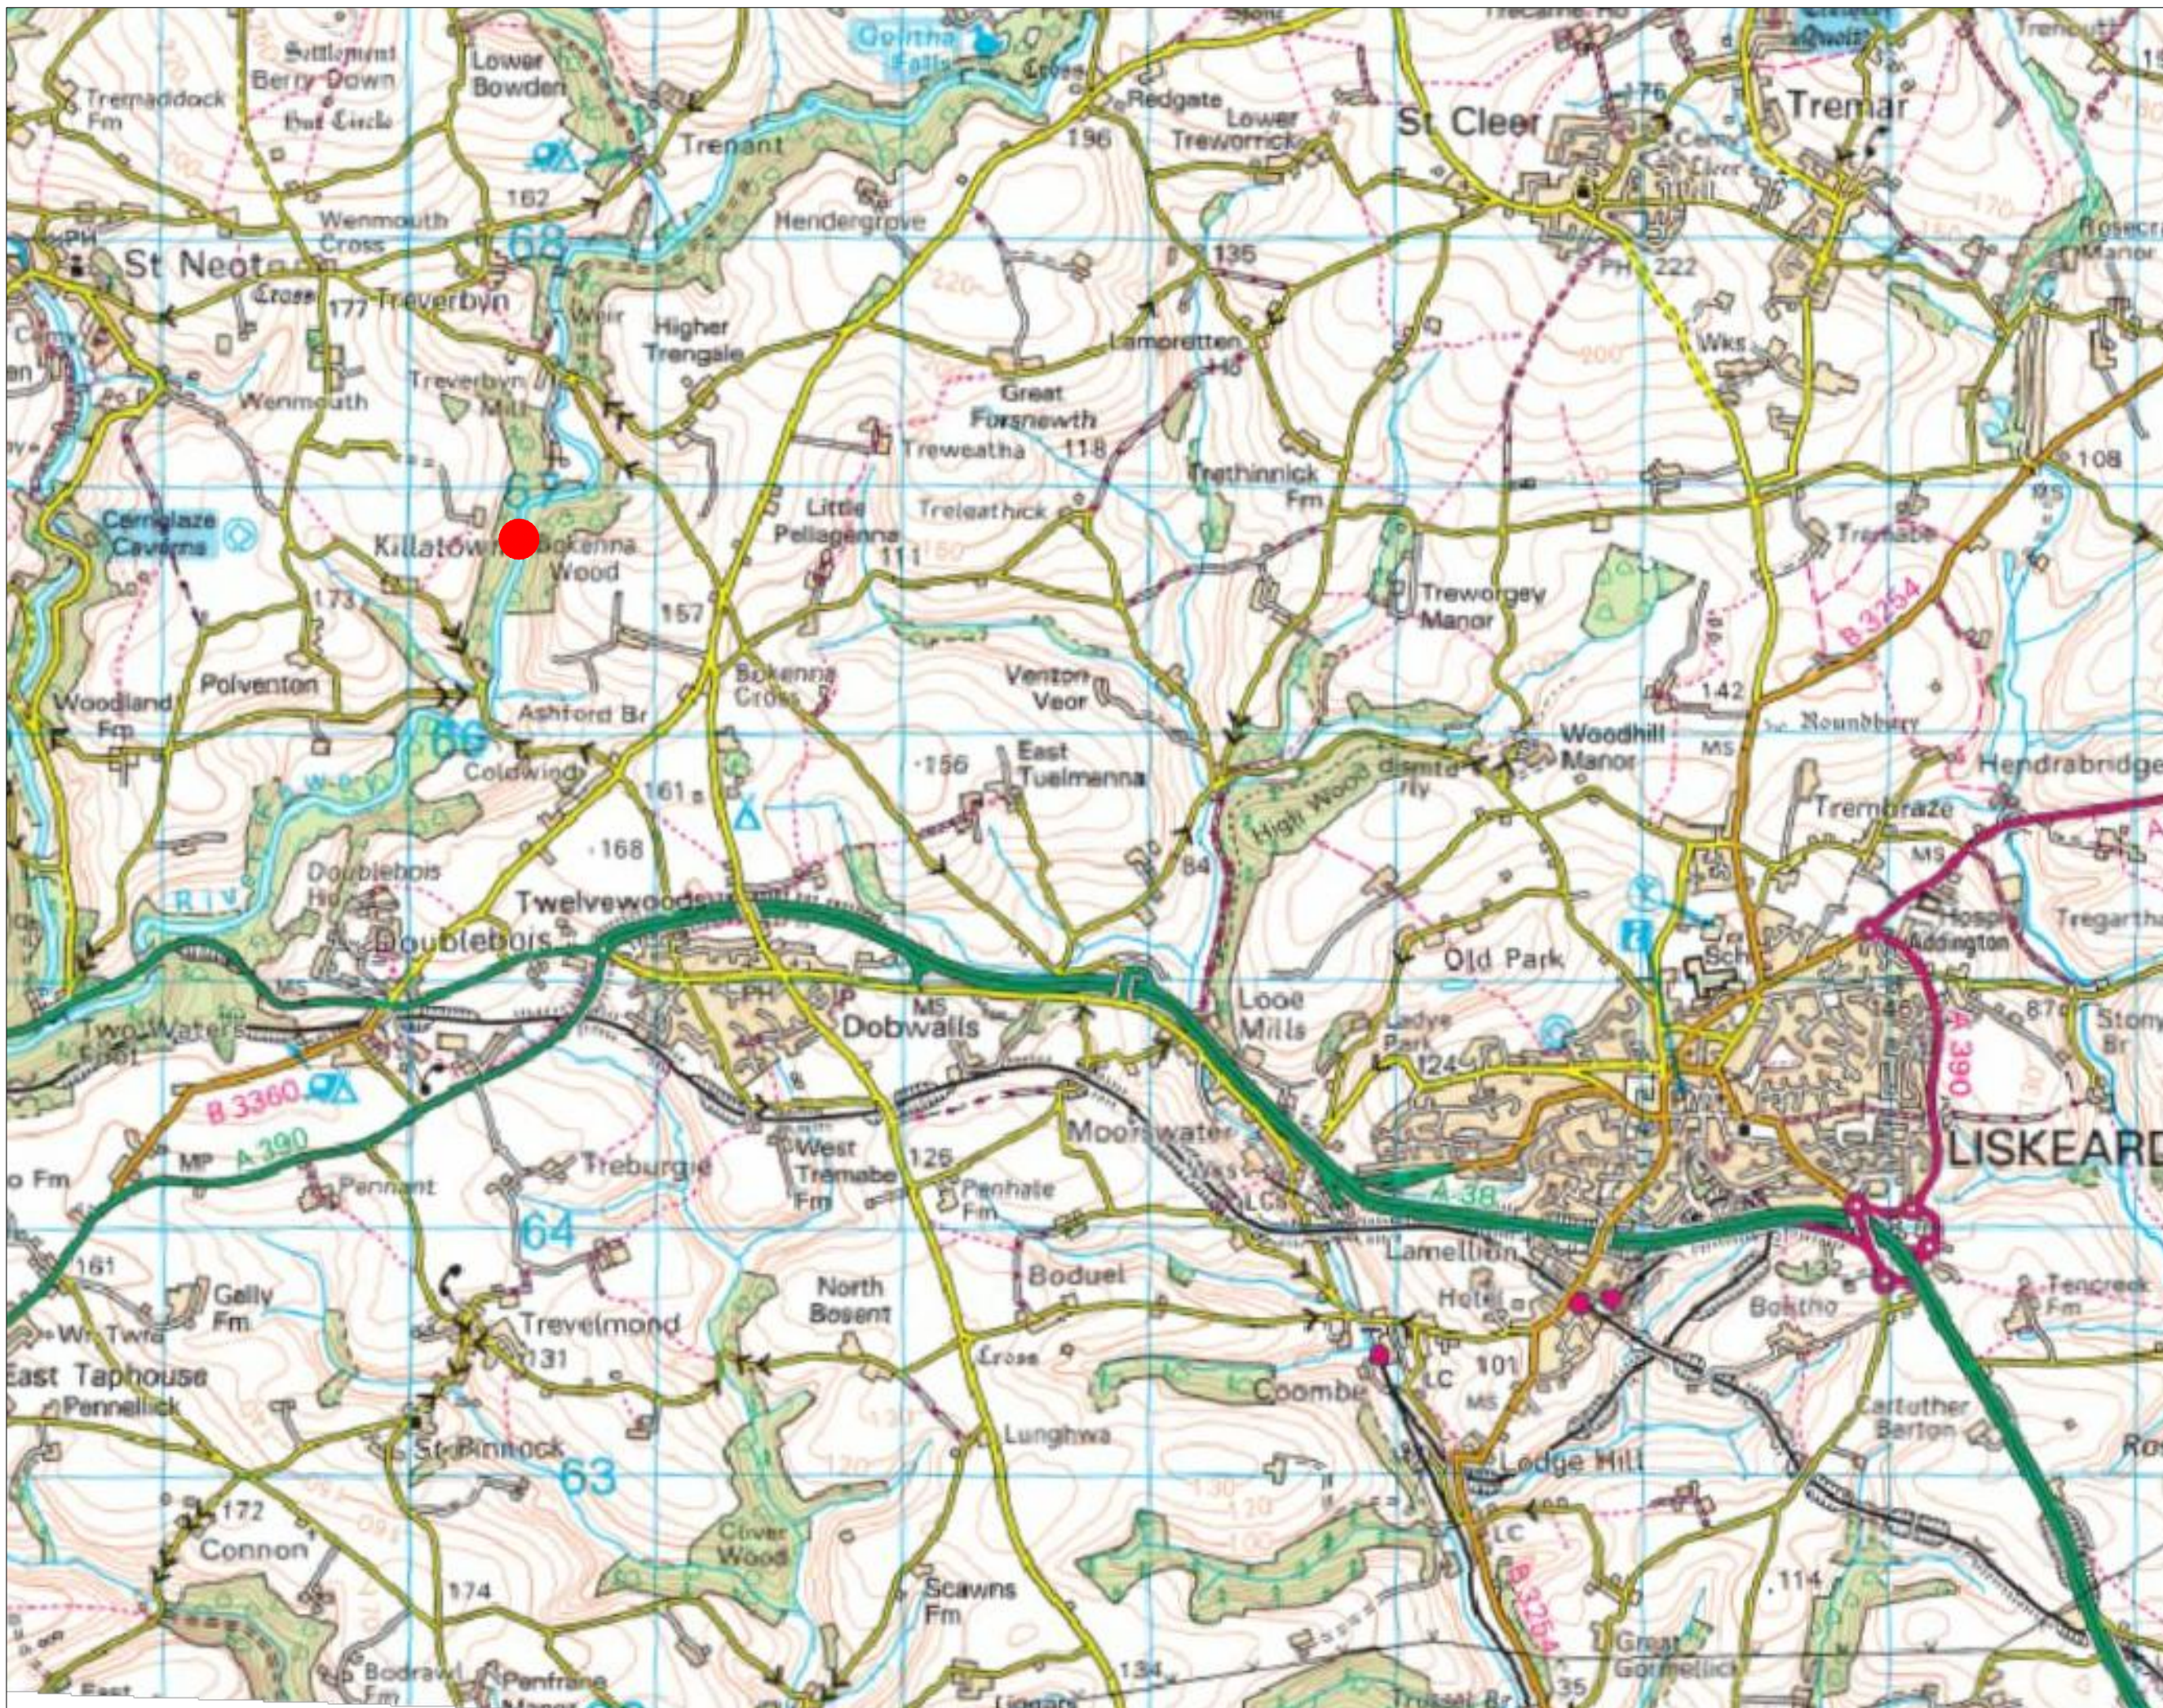

WATER FOR GROWTH

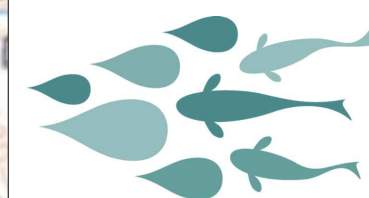

Ashford Weir

Proposed Fish Passage Improvements
Ashford Weir
River Fowey
Cornwall

Ashford Weir - 01
Site Location Plan
April 2019

1:25,000 @ A3 approx.

Contains OS data © Crown Copyright and database right 2015