





NOTES

All dimensions must be checked on site and only scaled from this drawing for planning purposes only


REV A
THIS DRAWING IS TO BE READ IN CONJUNCTION WITH THE STRUCTURAL CALCULATIONS PROVIDED BY BAYLUS CONSULTING REFERENCE 10000 - JUNE 2023' & THE ASSOCIATED MARK-UP DRAWINGS & WITH THE CCTV DRAIN INSPECTION REPORT PROVIDED BY AQUAJET REFERENCE '01/06/23 - E0' & WITH THE FULL SPECIFICATION.
NOTE - STRUCTURAL DETAILS PROVIDED BY BAYLUS CONSULTING SUPERCEDE THOSE OF MAKING PLANS ARCHITECTURE

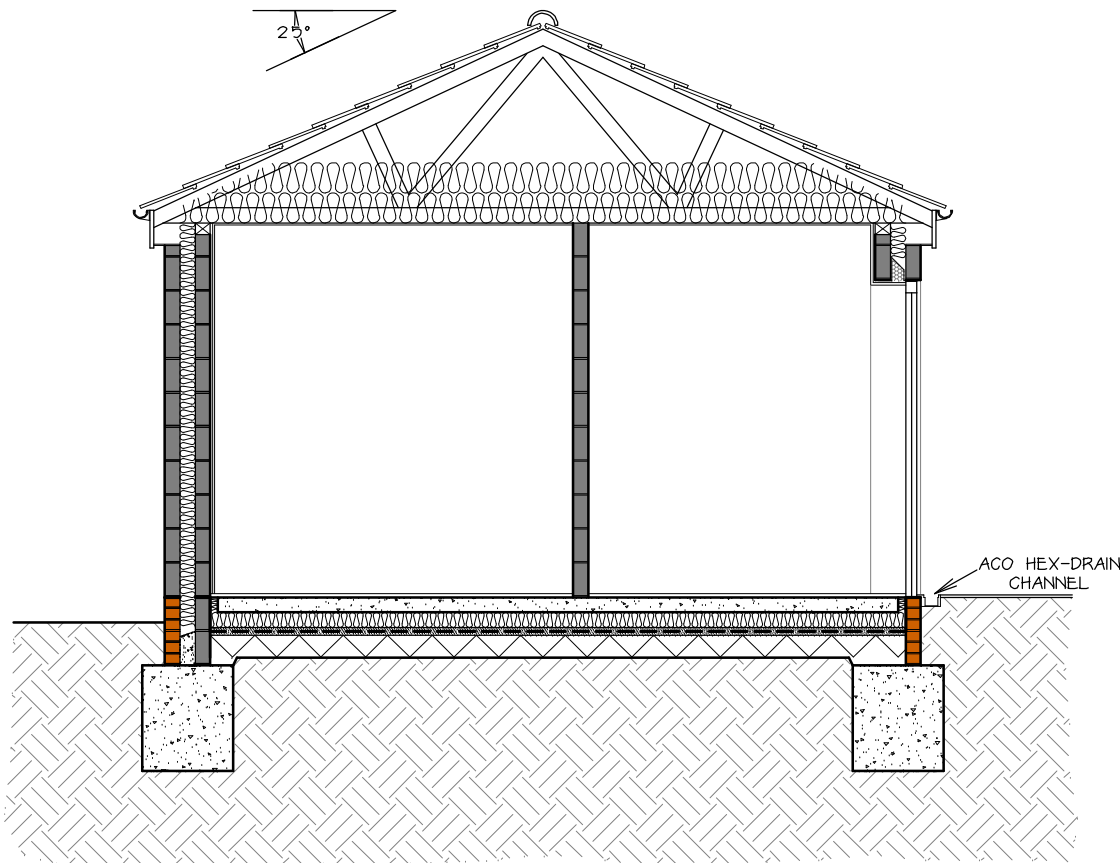

PROPOSED SECTION THROUGH A-A
1:50

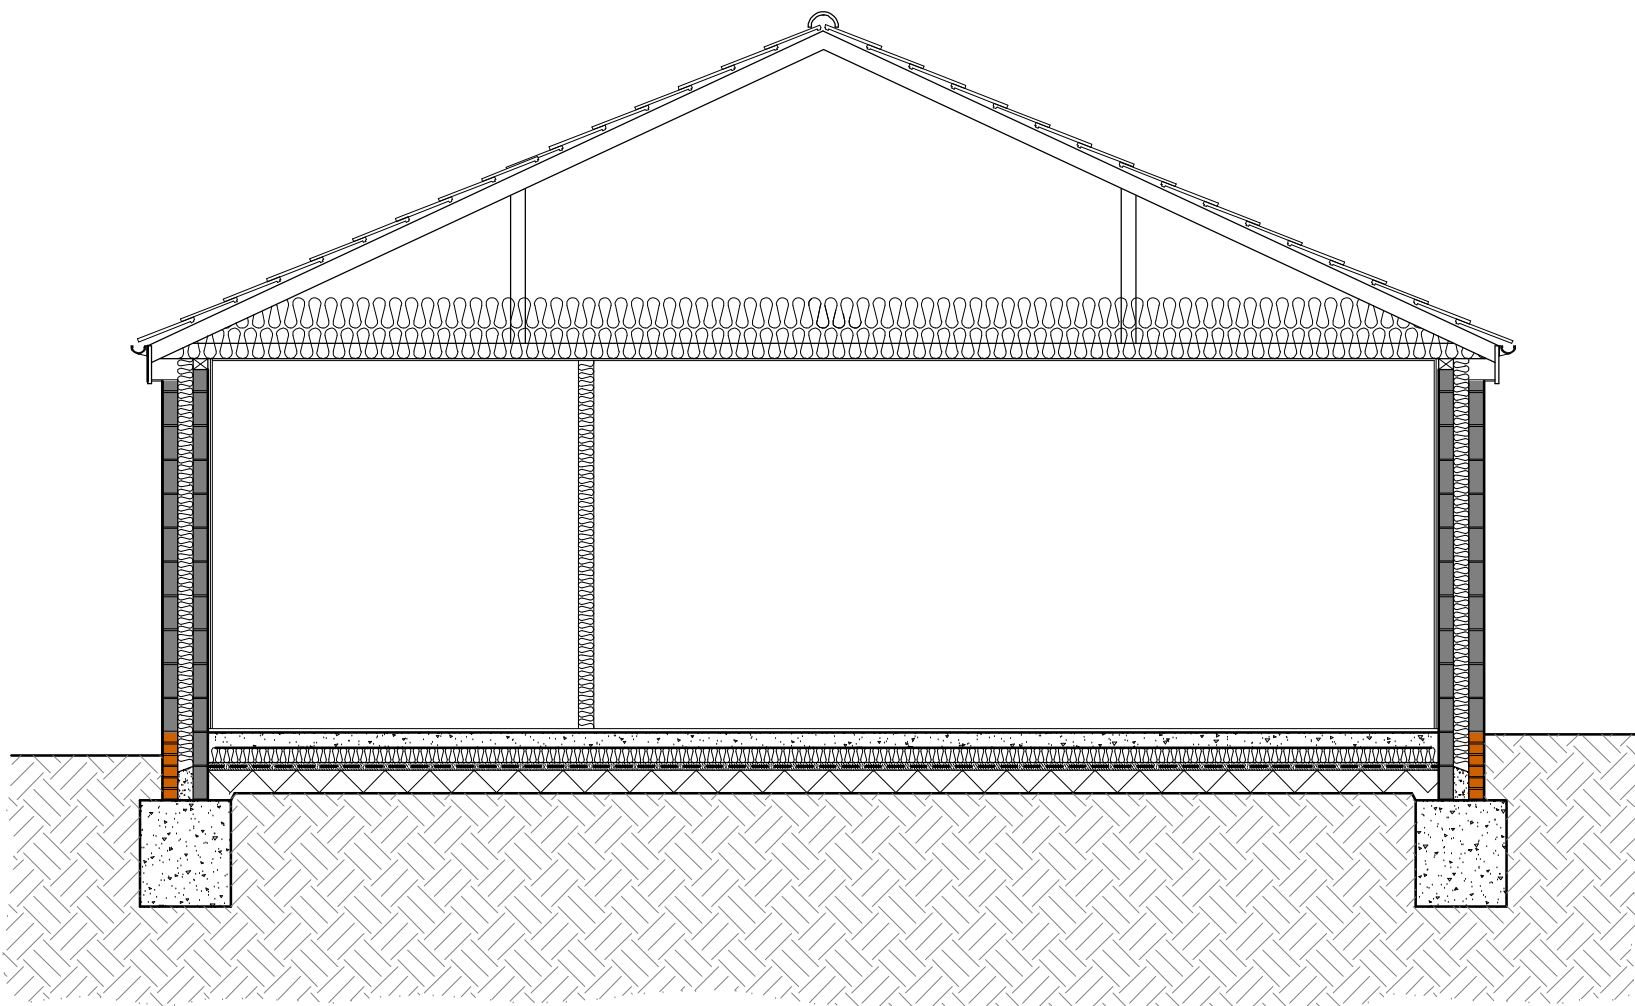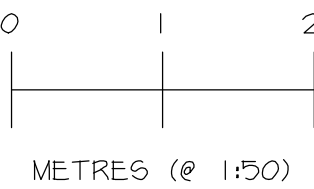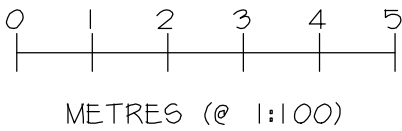

PROPOSED SECTION THROUGH B-B
1:50

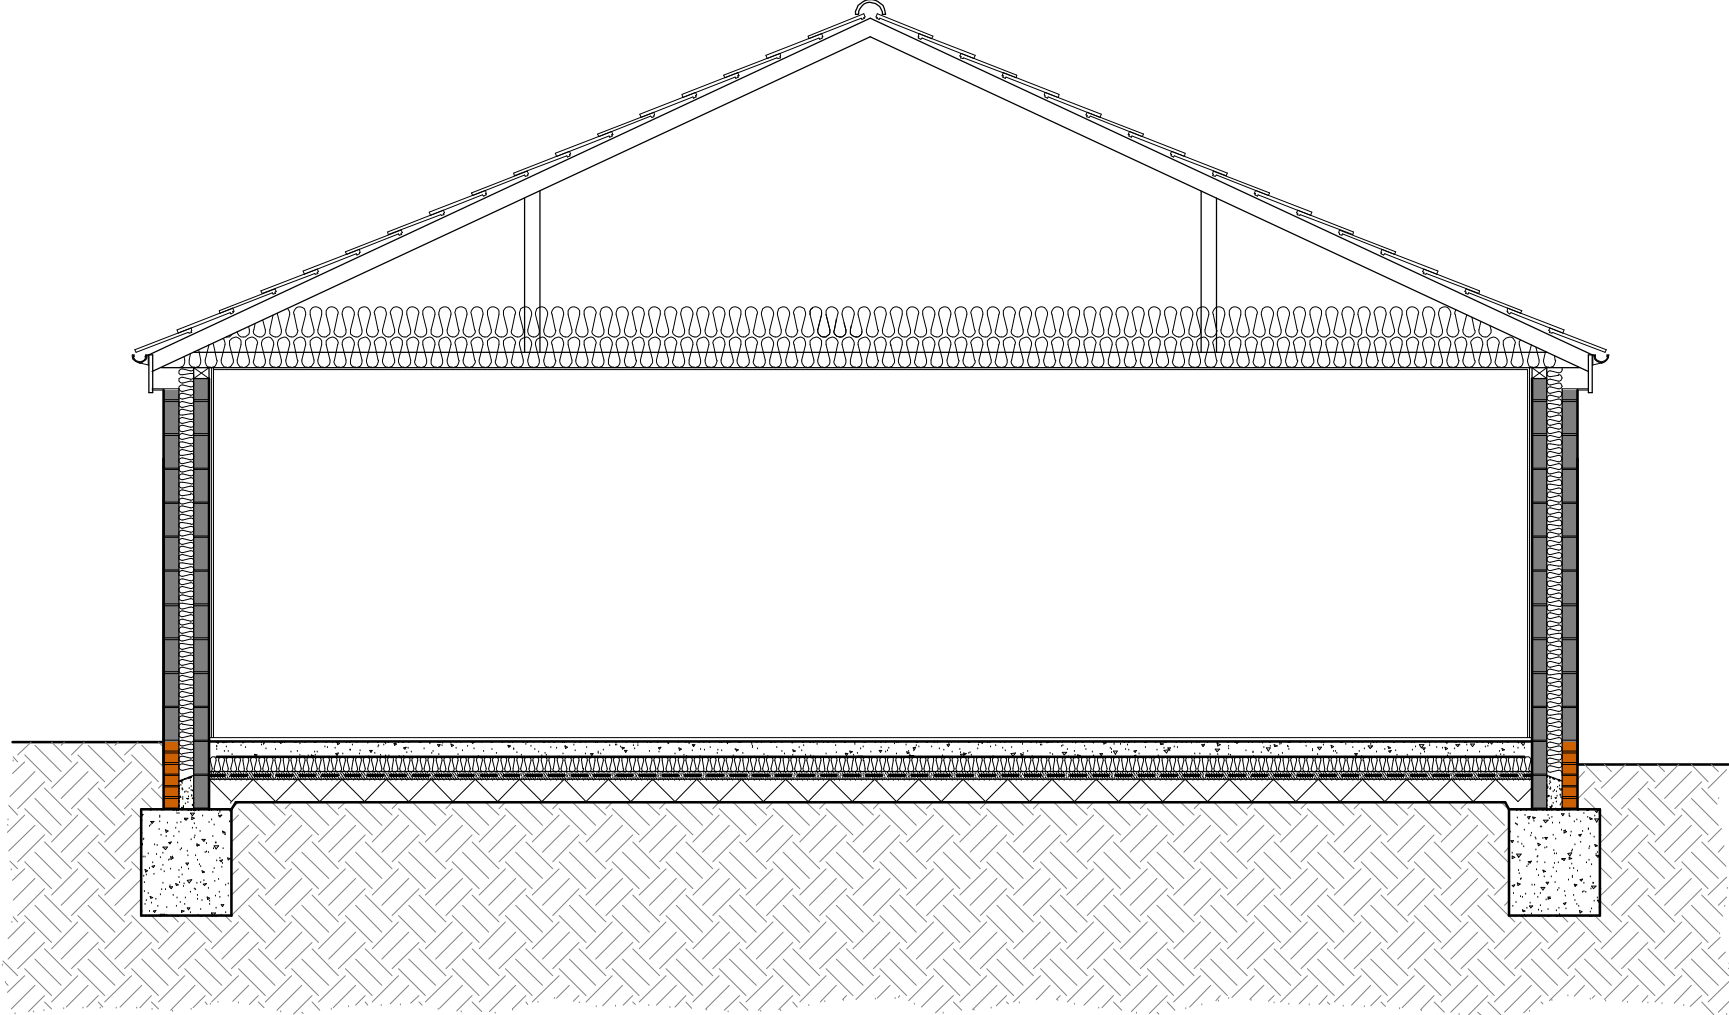

PROPOSED SECTION THROUGH C-C
1:50

A	JUN 2023	AMENDED FOR BUILDING CONTROL
	Date	Revisions

© copyright

Client
WILLINGTON PARISH COUNCIL

Location
SPORTS PAVILION
TWYFORD ROAD
WILLINGTON
DERBYSHIRE
DE60 6BN

Proposal
PROPOSED EXTENSION / ALTERATIONS
FOR FUNCTION ROOM, TOILETS,
CHANGING ROOMS, GOAL POSTS
& GAS BOTTLES STORAGE &
KITCHEN TO SPORTS PAVILION

Drawing Title
PROPOSED SECTIONS

Scale
1:50

Date	APR 2023	Drawn by	MRP
------	----------	----------	-----

Org No.	J3133-05	Revision	A
---------	----------	----------	---