
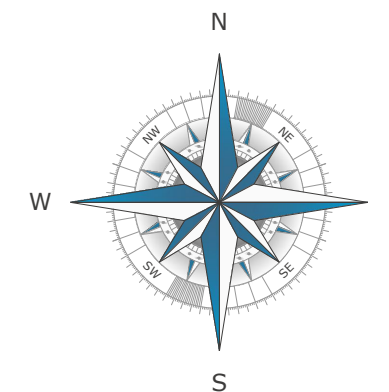


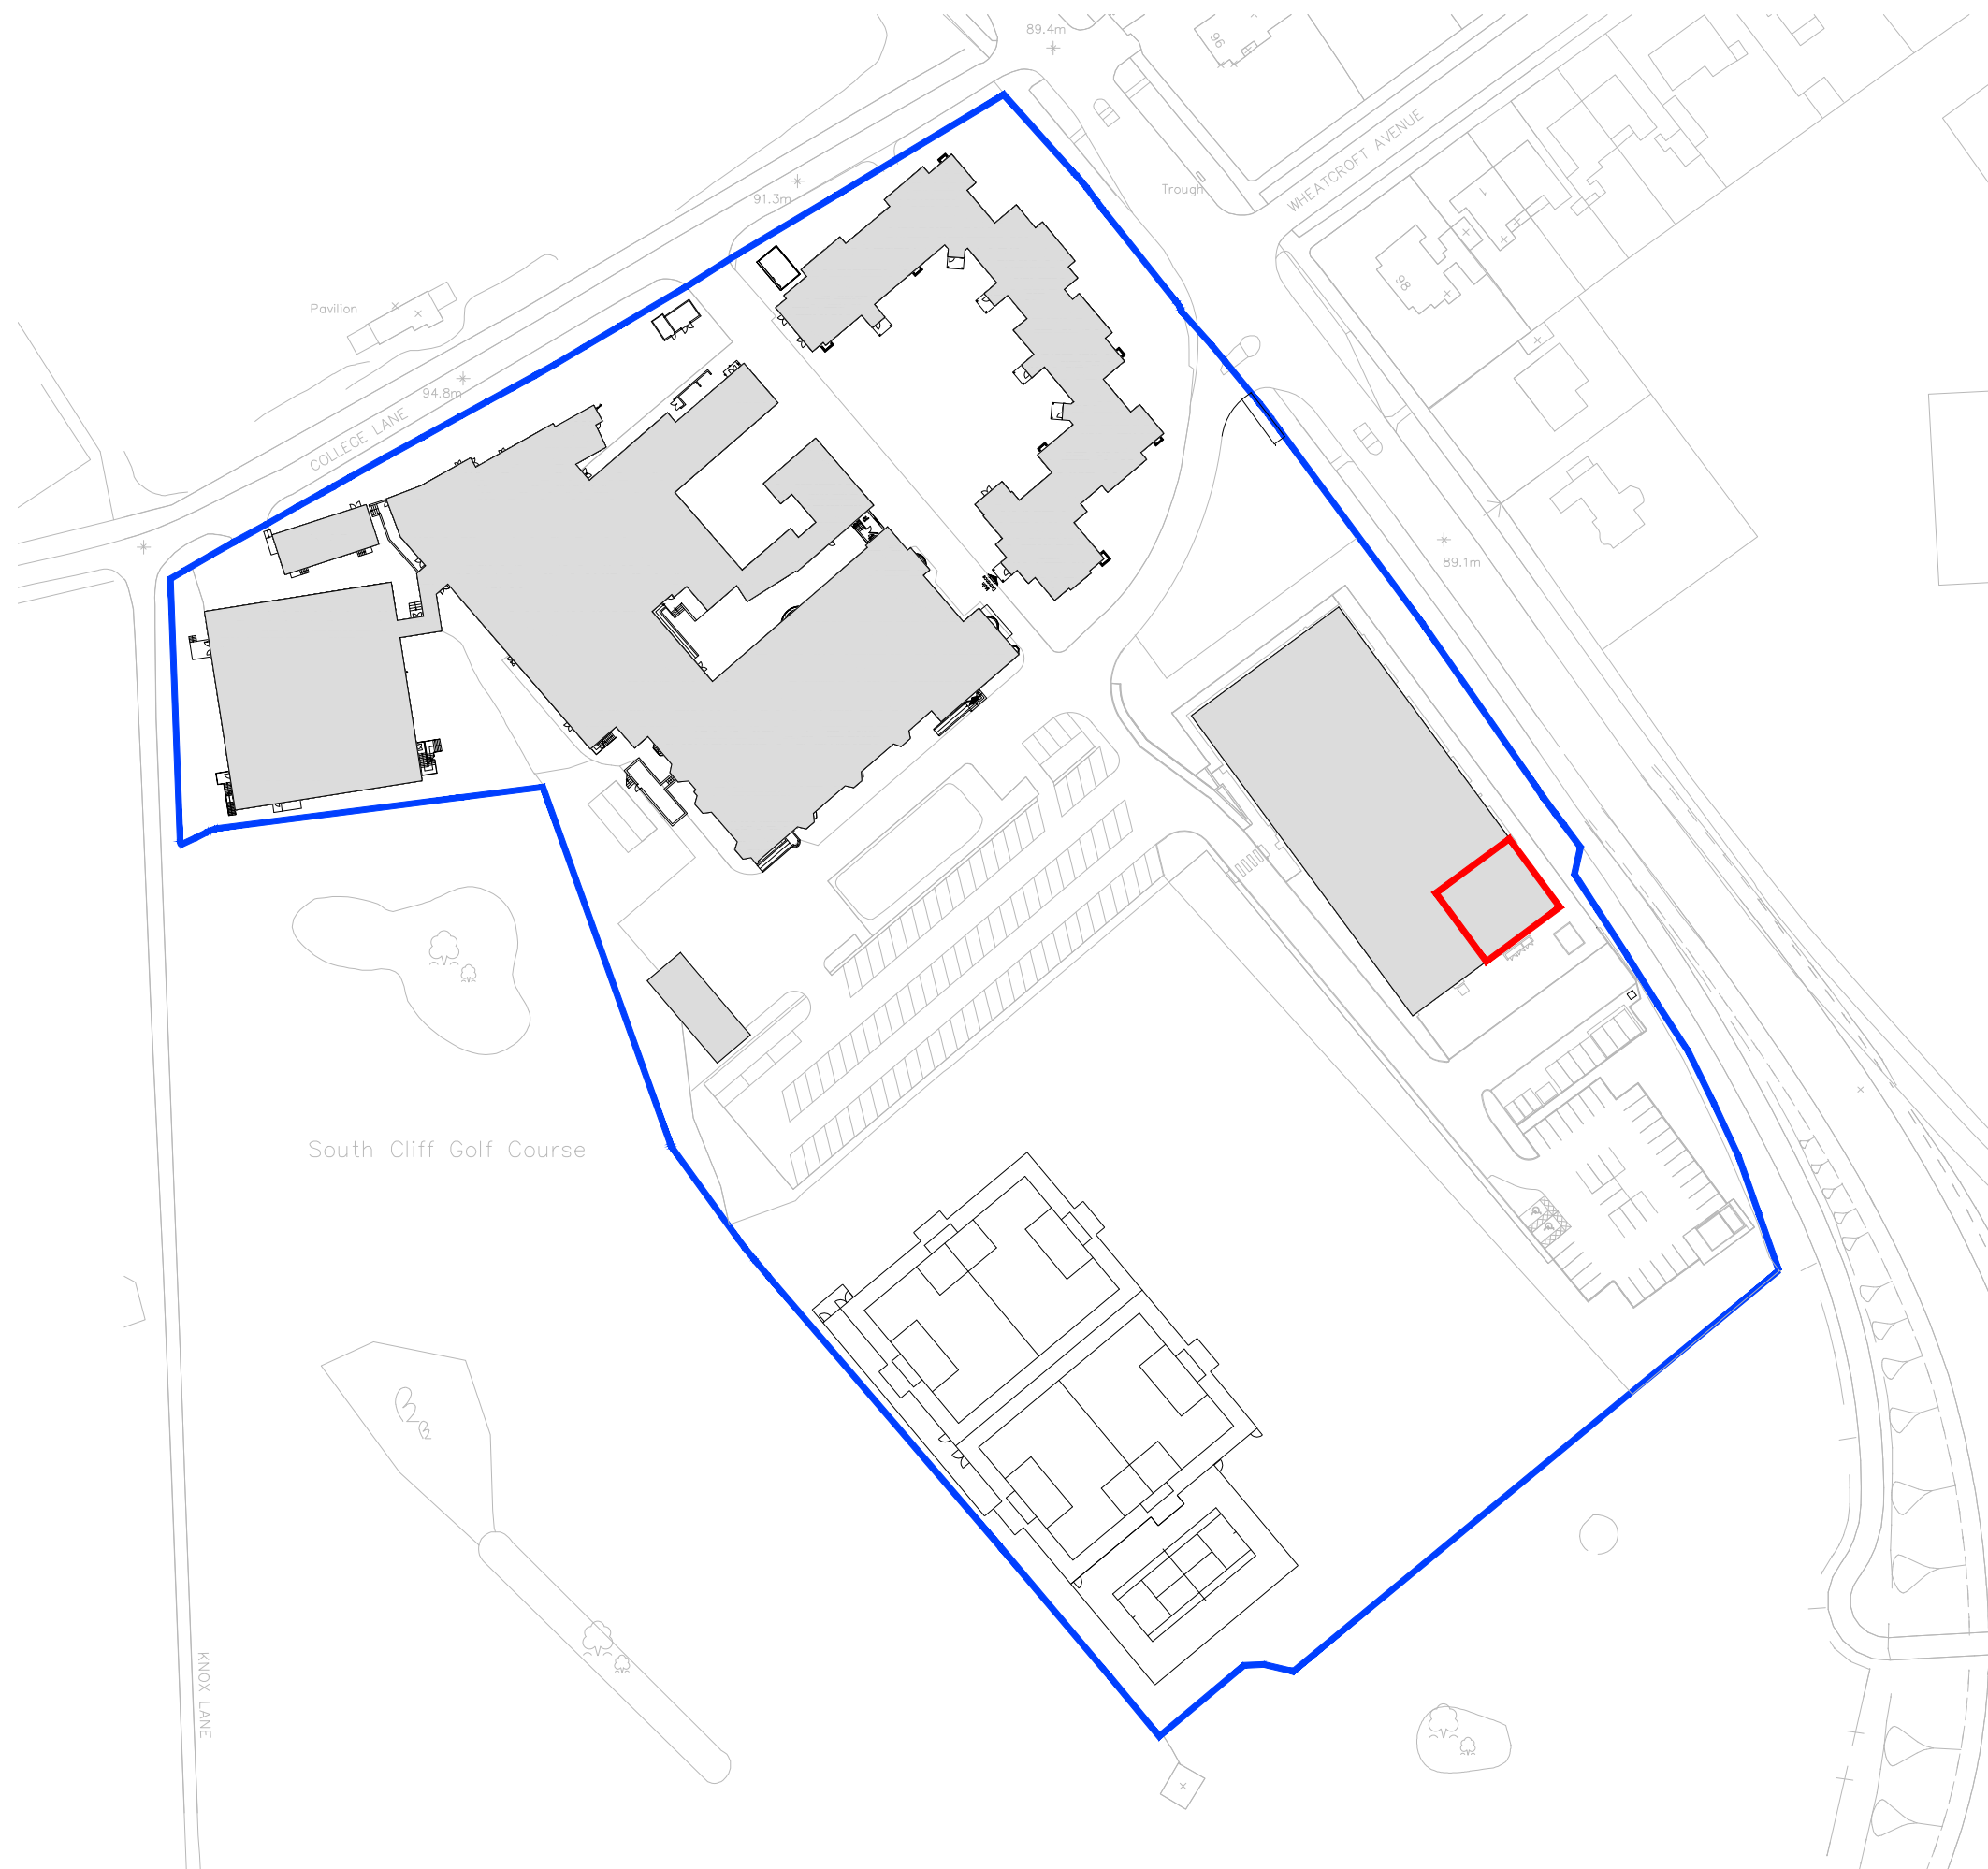

AMENDMENT

STATUS

Proposed

LOCATION

Nuns Corner, Lacby Road, Grimsby,
North East Lincolnshire,
DN34 5BQ

PROJECT

Engineering & Construction

DRAWING TITLE

Site Location Plan

PROJECT NO

374

DATE

19 May 2021

SCALE

1:1250

DRAWING NO

01

DRAWN BY

SD

PAPER SIZE

A3