


PROVIDE
CURVED FEATURE BRACKET AND LARGE
'VICTORIAN' STYLE LANTERN BY SPECIALIST.

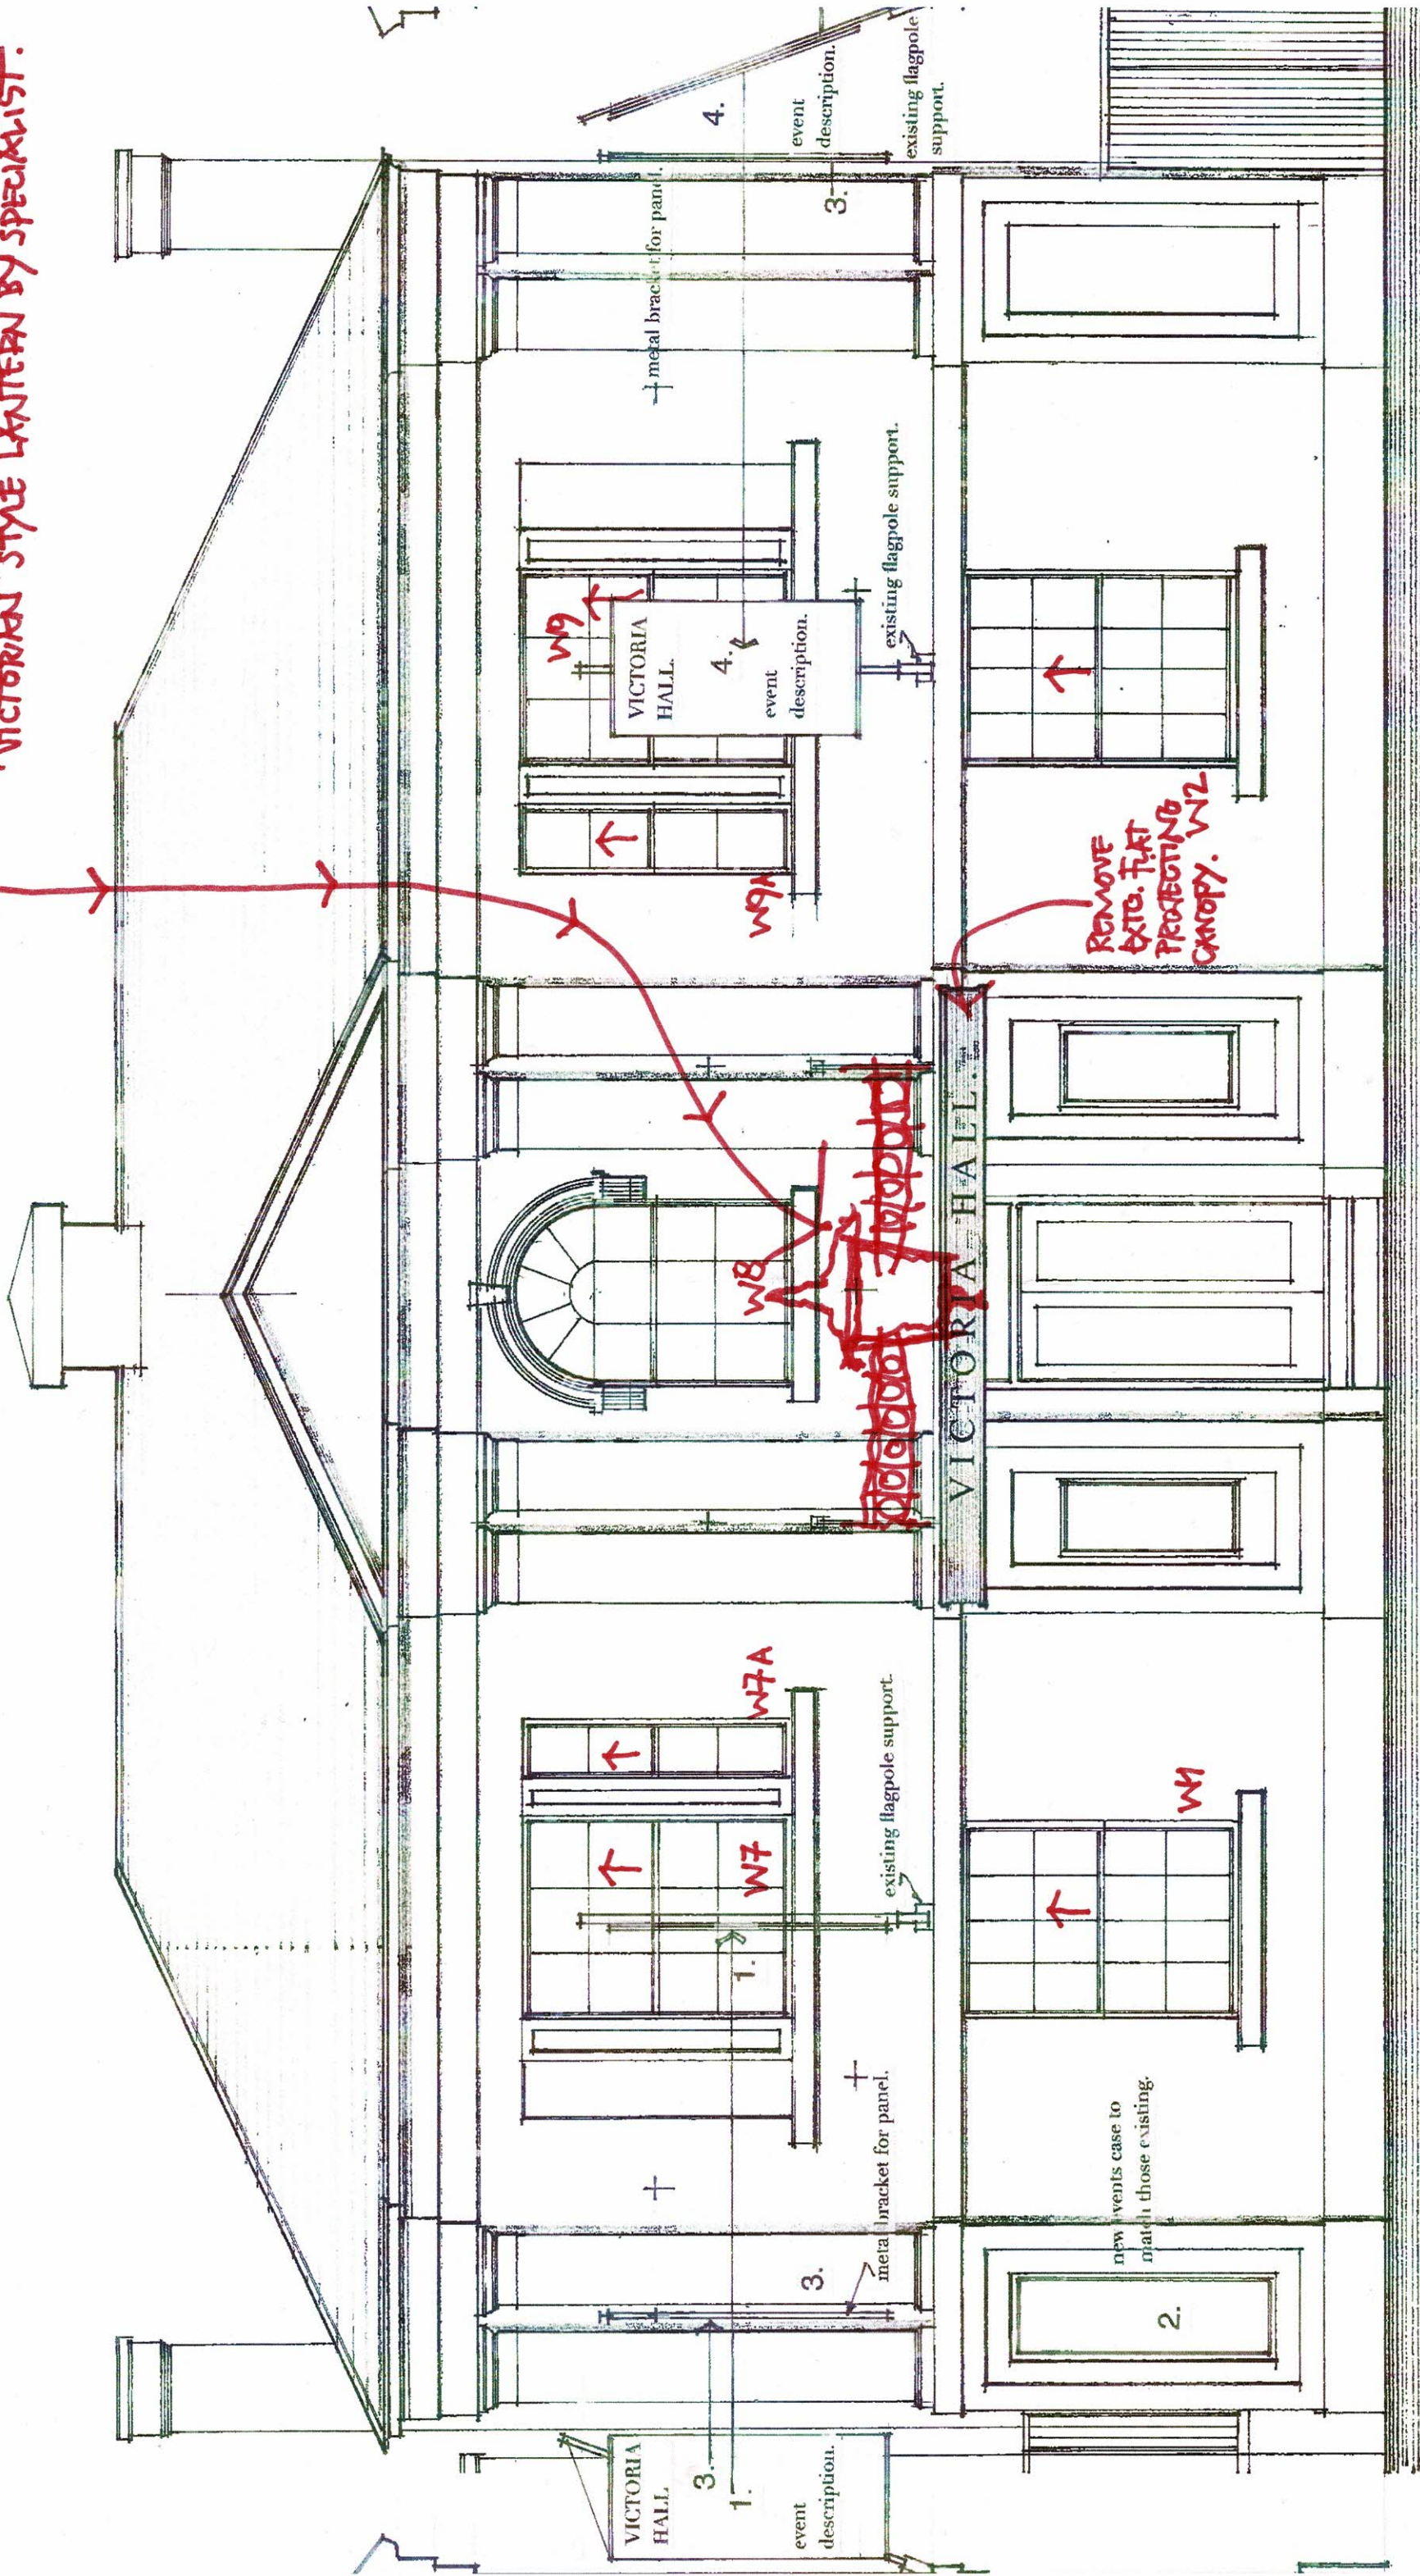

VICTORIA HALL. HIGH STREET. OAKHAM.

proposed event panels. scale 1-50. October 2010. 2010/107/20.

03 NOVEMBER 2025.