


This drawing is copyright
Contractors must check all dimensions on
site. Only figured dimensions are to be
worked from. Discrepancies must be
reported immediately before proceeding

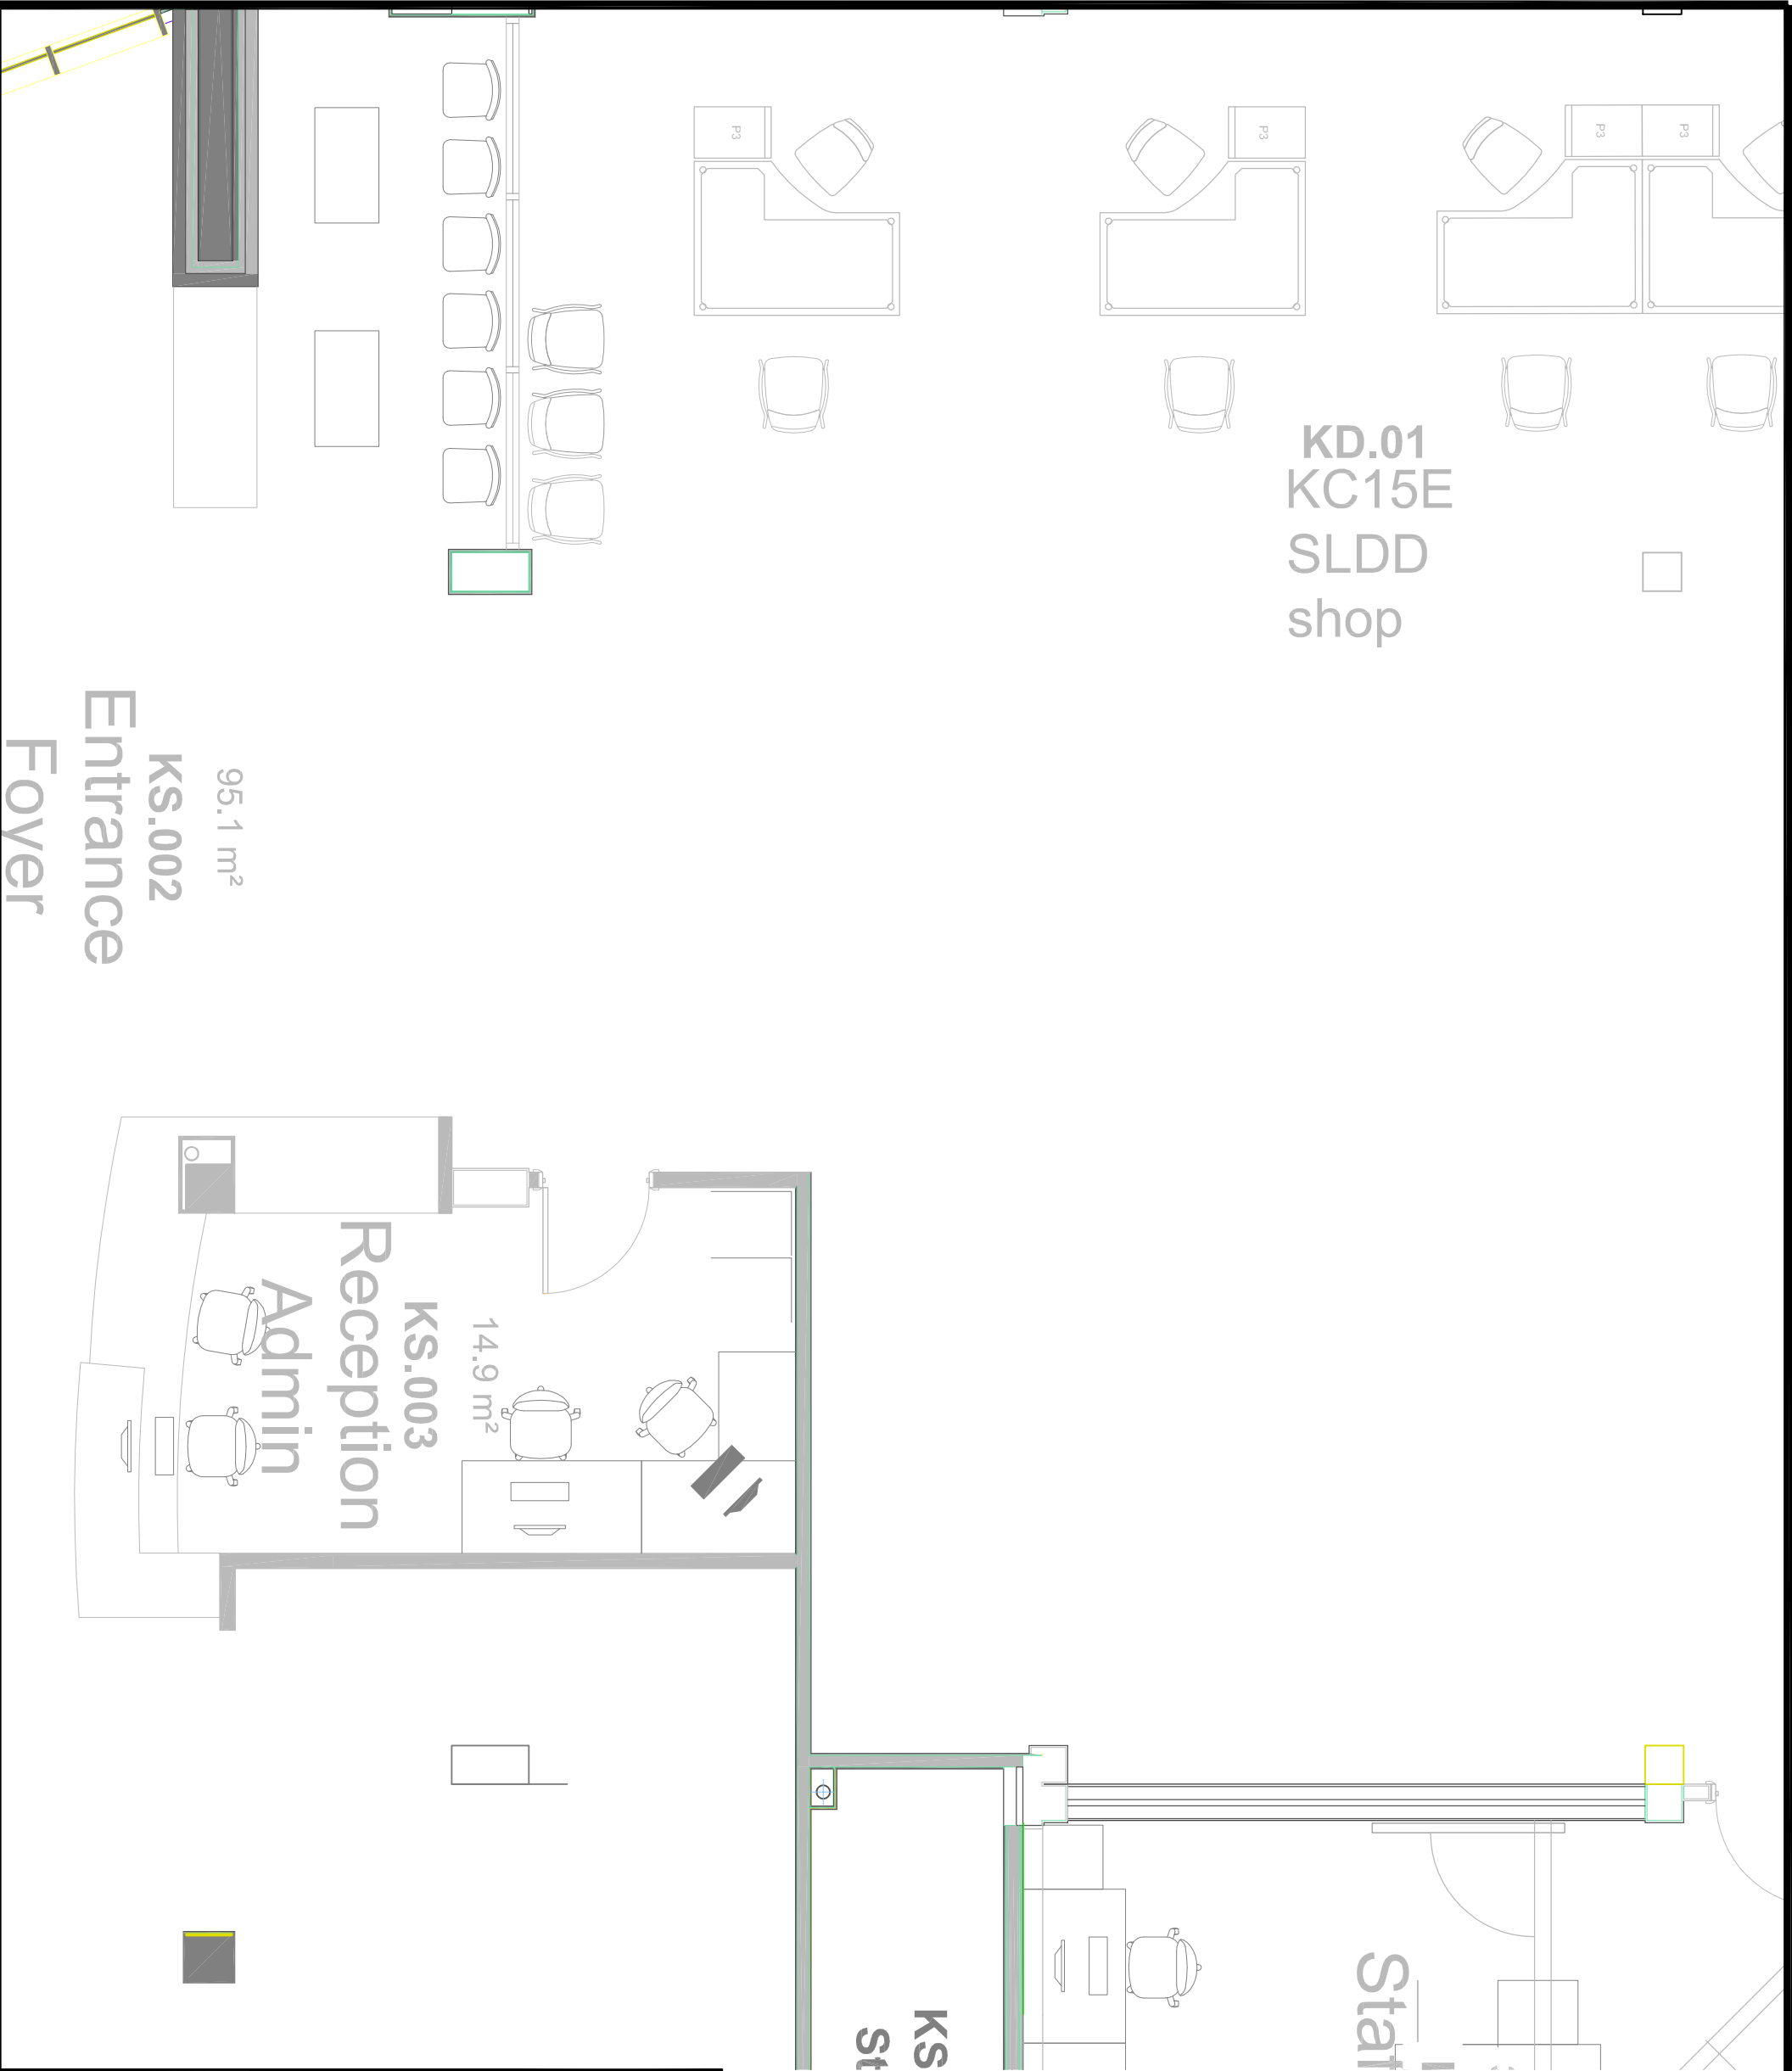

Client			
City College			
Project			
Phase IV - STEM Works			
Drawing			
Existing - Ground Floor Tower			
date	scale	drawn	checked
June 17	1:200 @ A3	EMW	*
No.			
7 1609/407			

Vickey Holman
Property Consultants

CHARTERED BUILDING SURVEYORS

● PLYMOUTH ● EXETER ● TRURO

26 Lockyer Street,
Plymouth, Devon
PL4 8AA
Tel: 01752 261811
Fax: 01752 661365

Balliol House,
Southemhay Gardens, Truro
TR1 3LJ
Tel: 01392 203010
Fax: 01392 203005

Walsingham House
Newham Quay, Truro
TR1 3LJ
Tel: 01872 245600
Fax: 01872 222791