


CONCEPT DESIGN



REV.	DATE	NOTES
A	31/05/2024	Material revisions following client review

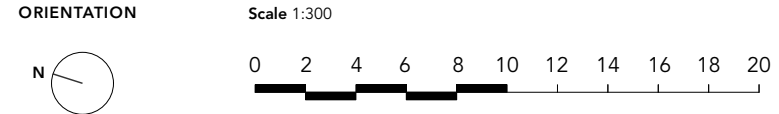

PROJECT THE COACH HOUSE PENLEE PARK PENZANCE	CLIENT PENZANCE COUNCIL	DATE 31.05.2024	PROJECT NUMBER 0266	REVISION <div>A</div>
		SCALE 1:300	DRAWING TITLE Concept Design	
		SIZE A3	DRAWING NUMBER 101	
		STATUS CONCEPT		