
SHRUB END CLINIC, COLCHESTER

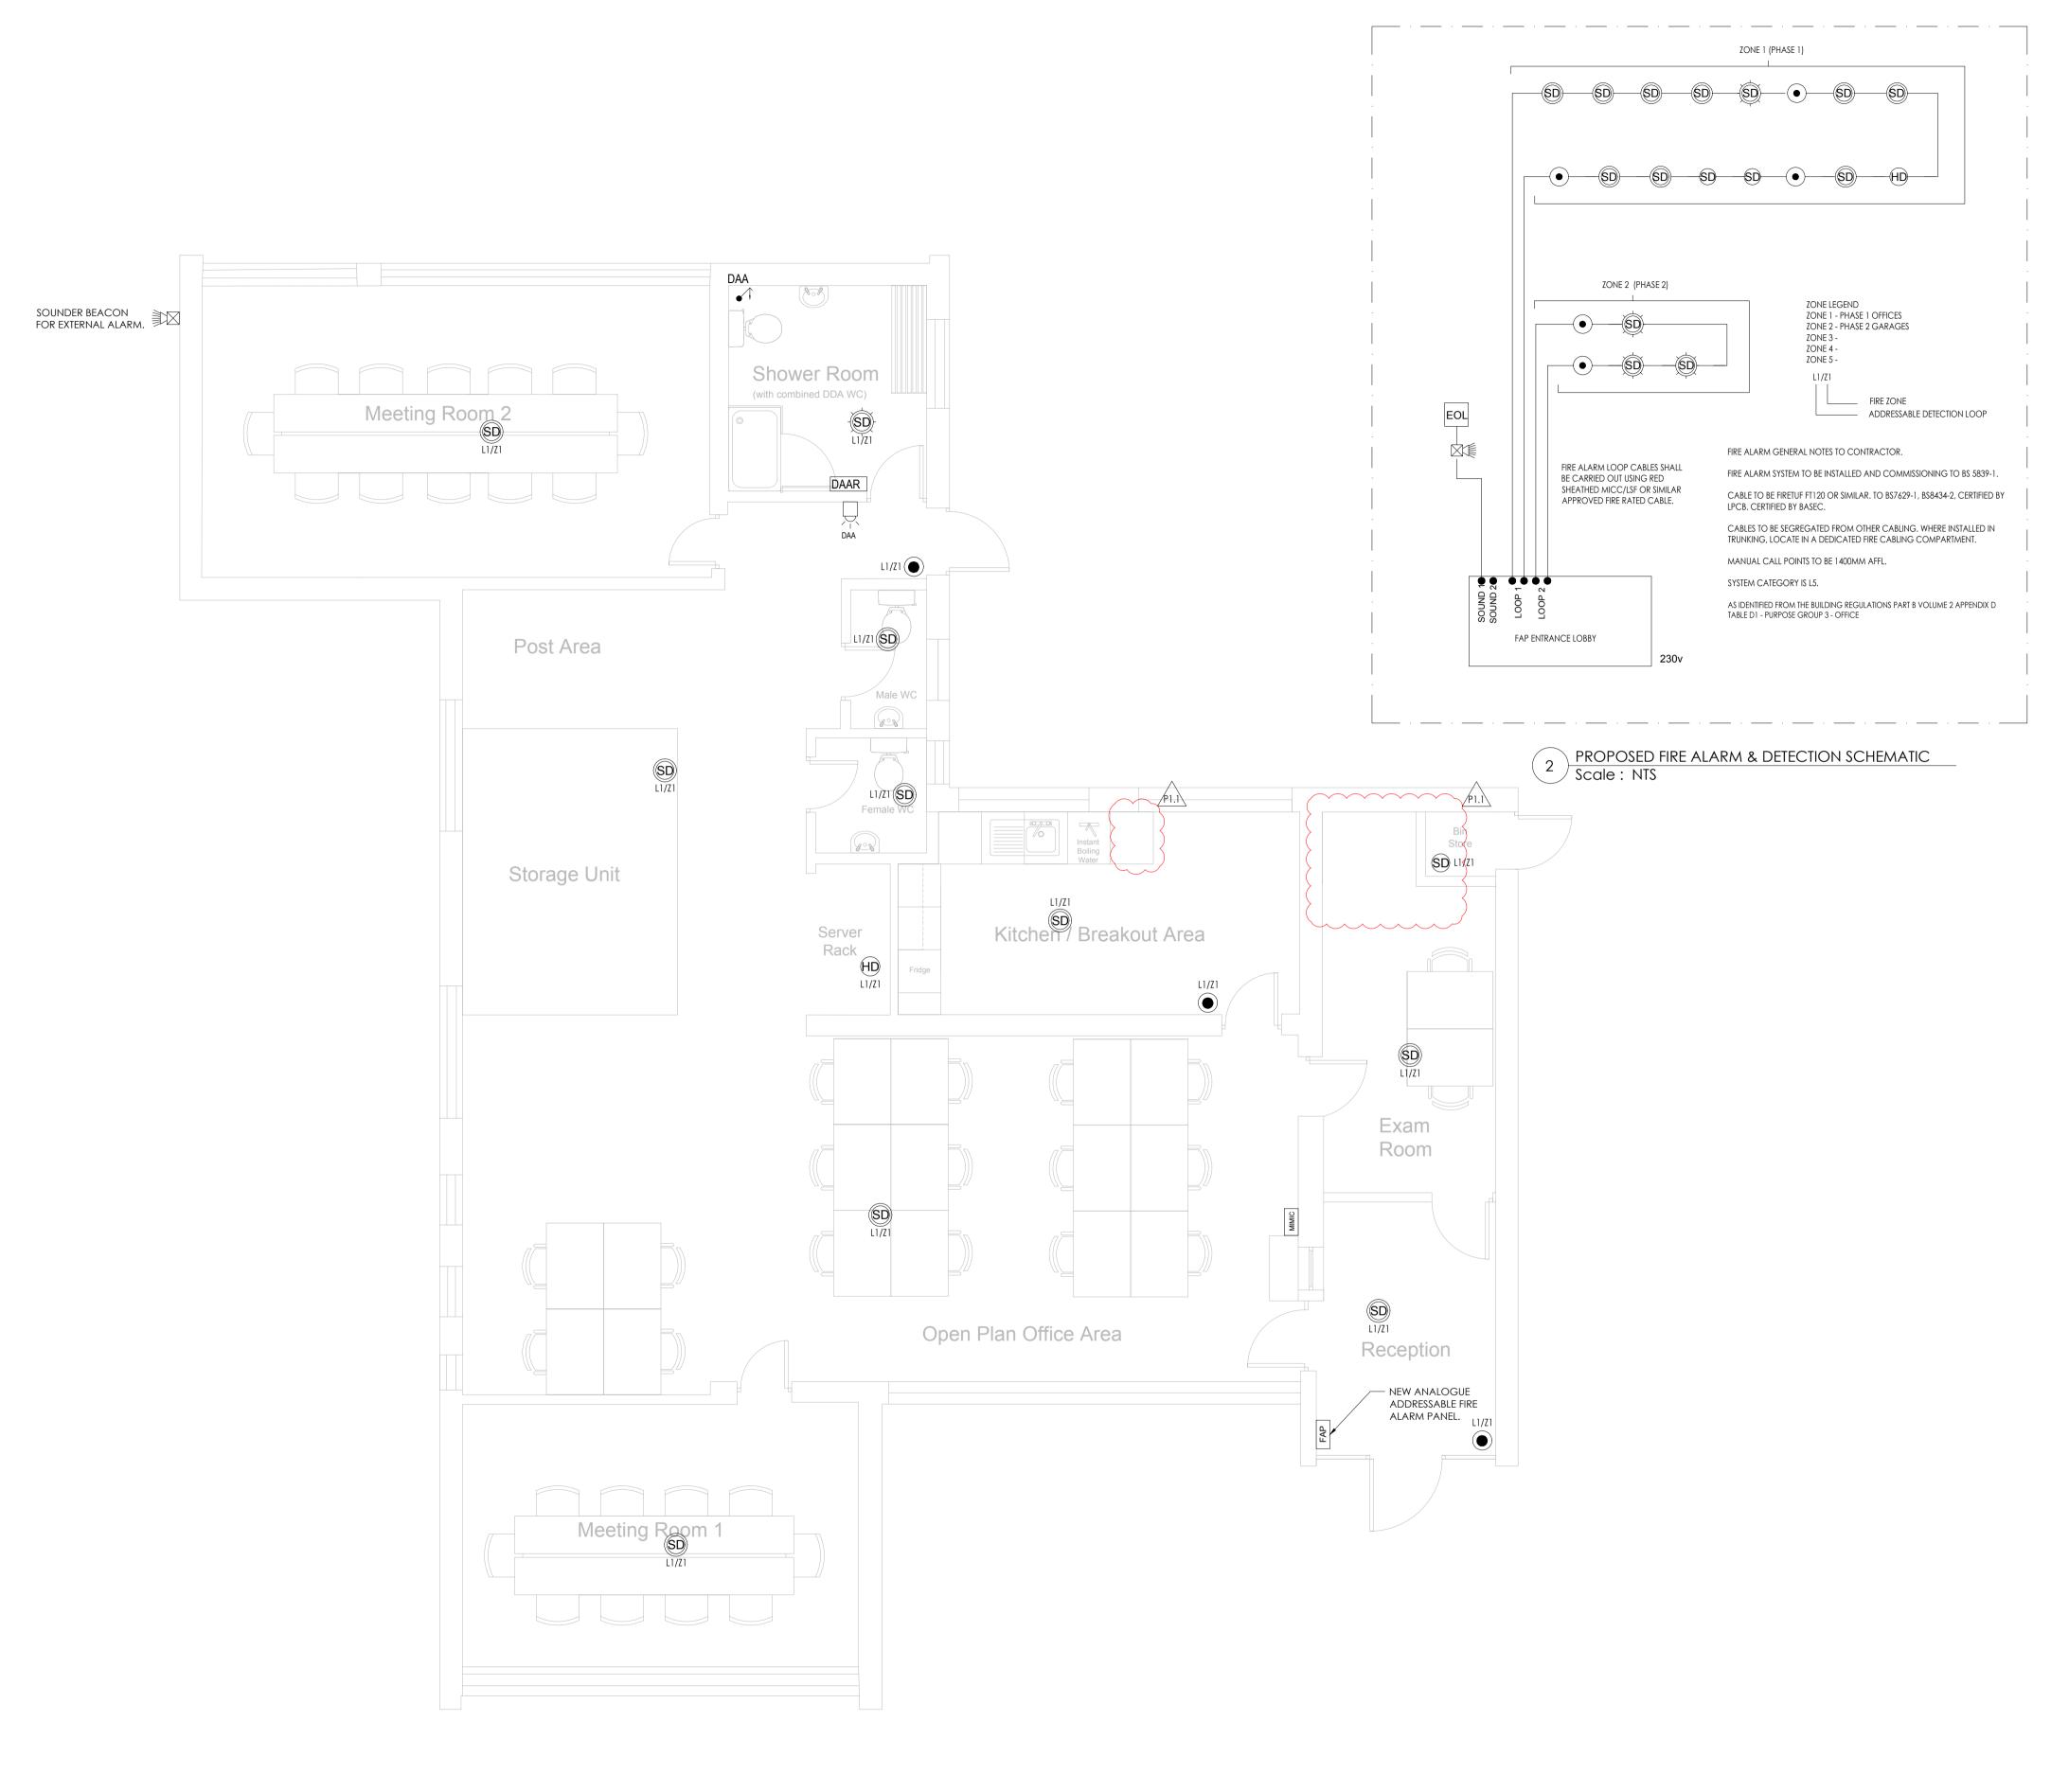

PROPOSED FIRE ALARM & DETECTION LAYOUT
Scale: 1:50

PROPOSED FIRE ALARM & DETECTION LAYOUT

THE DETAILS DEPICTED ON THIS DRAWING ARE THE COPYRIGHT TO CREATE CONSULTING ENGINEERS LTD AND MAY NOT BE REPRODUCED WITHOUT PERMISSION. THIS DRAWING MUST NOT BE RE-ISSUED, LOANED OR COPIED WITHOUT THE CONSENT. ERRORS OMISSIONS AND DISCREPANCIES SHOULD BE REPORTED TO THE ORIGINATOR IMMEDIATELY.

ALL DIMENSIONS TO BE CHECKED BEFORE SITE OR OFF-SITE FABRICATION BY THE CONTRACTOR, HIS SUB-CONTRACTOR OR SUPPLIER.

DO NOT SCALE PLANS - USE FIGURE OR GRID DIMENSIONS WHERE GIVEN.
ANY DEVIATION FROM THE DRAWING IS TO BE REPORTED TO THE
ORIGINATOR IMMEDIATELY.

STRUCTURE, STRUCTURAL MEMBERS & GEOTECHNICAL INVESTIGATIONS ARE TO BE CARRIED OUT & APPROVED BY THE APPOINTED STRUCTURAL ENGINEER. ANY DEVIATIONS TO THESE ELEMENTS ARE TO BE REPORTED TO THE APPOINTED CONSULTANT IMMEDIATELY.

IF IN DOUBT ASK!

NOTES:

FIRE ALARM SYMBOLS KEY

FAI FIRE ALARM INTERFACE UNIT
FAP FIRE ALARM MAIN PANEL

SD FIRE ALARM SMOKE DETECTOR

FIRE ALARM HEAT DETECTOR

FIRE ALARM SMOKE DETECTOR/BEACON

FIRE ALARM HEAT DETECTOR/BEACON

FIRE ALARM CALL POINT MOUNTED 1400MM (+/- 200MM) FROM AFFL.
FIRE ALARM COMBINED SMOKE DETECTOR WITH SOUNDER BASE
FIRE ALARM BEACON

FIRE ALARM HEAT DETECTOR / SOUNDER
FIRE ALARM HEAT DETECTOR / SOUNDER / BEACON

FIRE ALARM SMOKE DETECTOR / SOUNDER / BEACON

COMBINED FIRE ALARM ELECTRONIC SOUNDER AND BEACON

DISABLED WC ALARM SYSTEM KEY

MIMIC DISABLED WC ALARM - MIMIC PANEL

DISABLED WC ALARM - RESET UNIT

DISABLED WC ALARM - PULL CORD

DISABLED WC ALARM - OVER DOOR LIGHT

DESIGNERS RESIDUAL HAZARDS MECHANICAL, ELECTRICAL & PUBLIC HEALTH

IN ADDITION TO THE HAZARDS / RISKS NORMALLY ASSOCIATED WITH THE TYPES OF WORK DETAILED ON THIS DRAWING, THE FOLLOWING DESIGNERS RESIDUAL HAZARDS HAVE BEEN IDENTIFIED AND SHOULD BE ADDRESSED/MANAGED BY THE CONTRACTOR. ANY HAZARDS THAT CANNOT BE ADDRESSED AND REMOVED SHALL BE CARRIED FORWARD AS PART OF THE HEALTH AND SAFETY HANDOVER DOCUMENTATION.

	<u>HAZARD</u>	DESCRIPTION
1	N/A	N/A
2		
IT IS	ASSUMED THAT ALL	WORKS WILL BE CARRIED OUT BY A COMPETENT

P1.1 28/09/2017 CHANGES AS PER MCA REQUESTS NGS JDB

CONTRACTOR WORKING, WHERE APPROPRIATE, TO AN APPROVED RISK ASSESSMENT AND METHOD STATEMENT.

CLIENT
MARITIME & COASTGUARD AGENCY

PROJECT

SHRUB END CLINIC
ICENI WAY
COLCHESTER

DRAWING TITLE
PROPOSED
FIRE ALARM & DETECTION LAYOUT
SHEET 01 OF 01

DATE DESIGNED DRAWN CHECKER

DATE DESIGNED DRAWN CHECKED SCALE(S)

08/08/2017 NGS SP JDB 1:50 @A1

NORWICH LONDON CHELMSFORD GLASGOW



LONDON CHELMSFORD GLASO 15 PRINCES STREET, NORWICH, NORFOLK, NR3 1AF, TEL: 01603 877010

DRAWN CHECKED

DRAWING STATUS
FOR TENDER

PROJ ORIG ZONE LEVEL TYPE ROLE CLASS PRESEN. NUMBER STATUS REVISION

1321 CCE 00 GF DR E 75 P 0701 D2 P1.1