
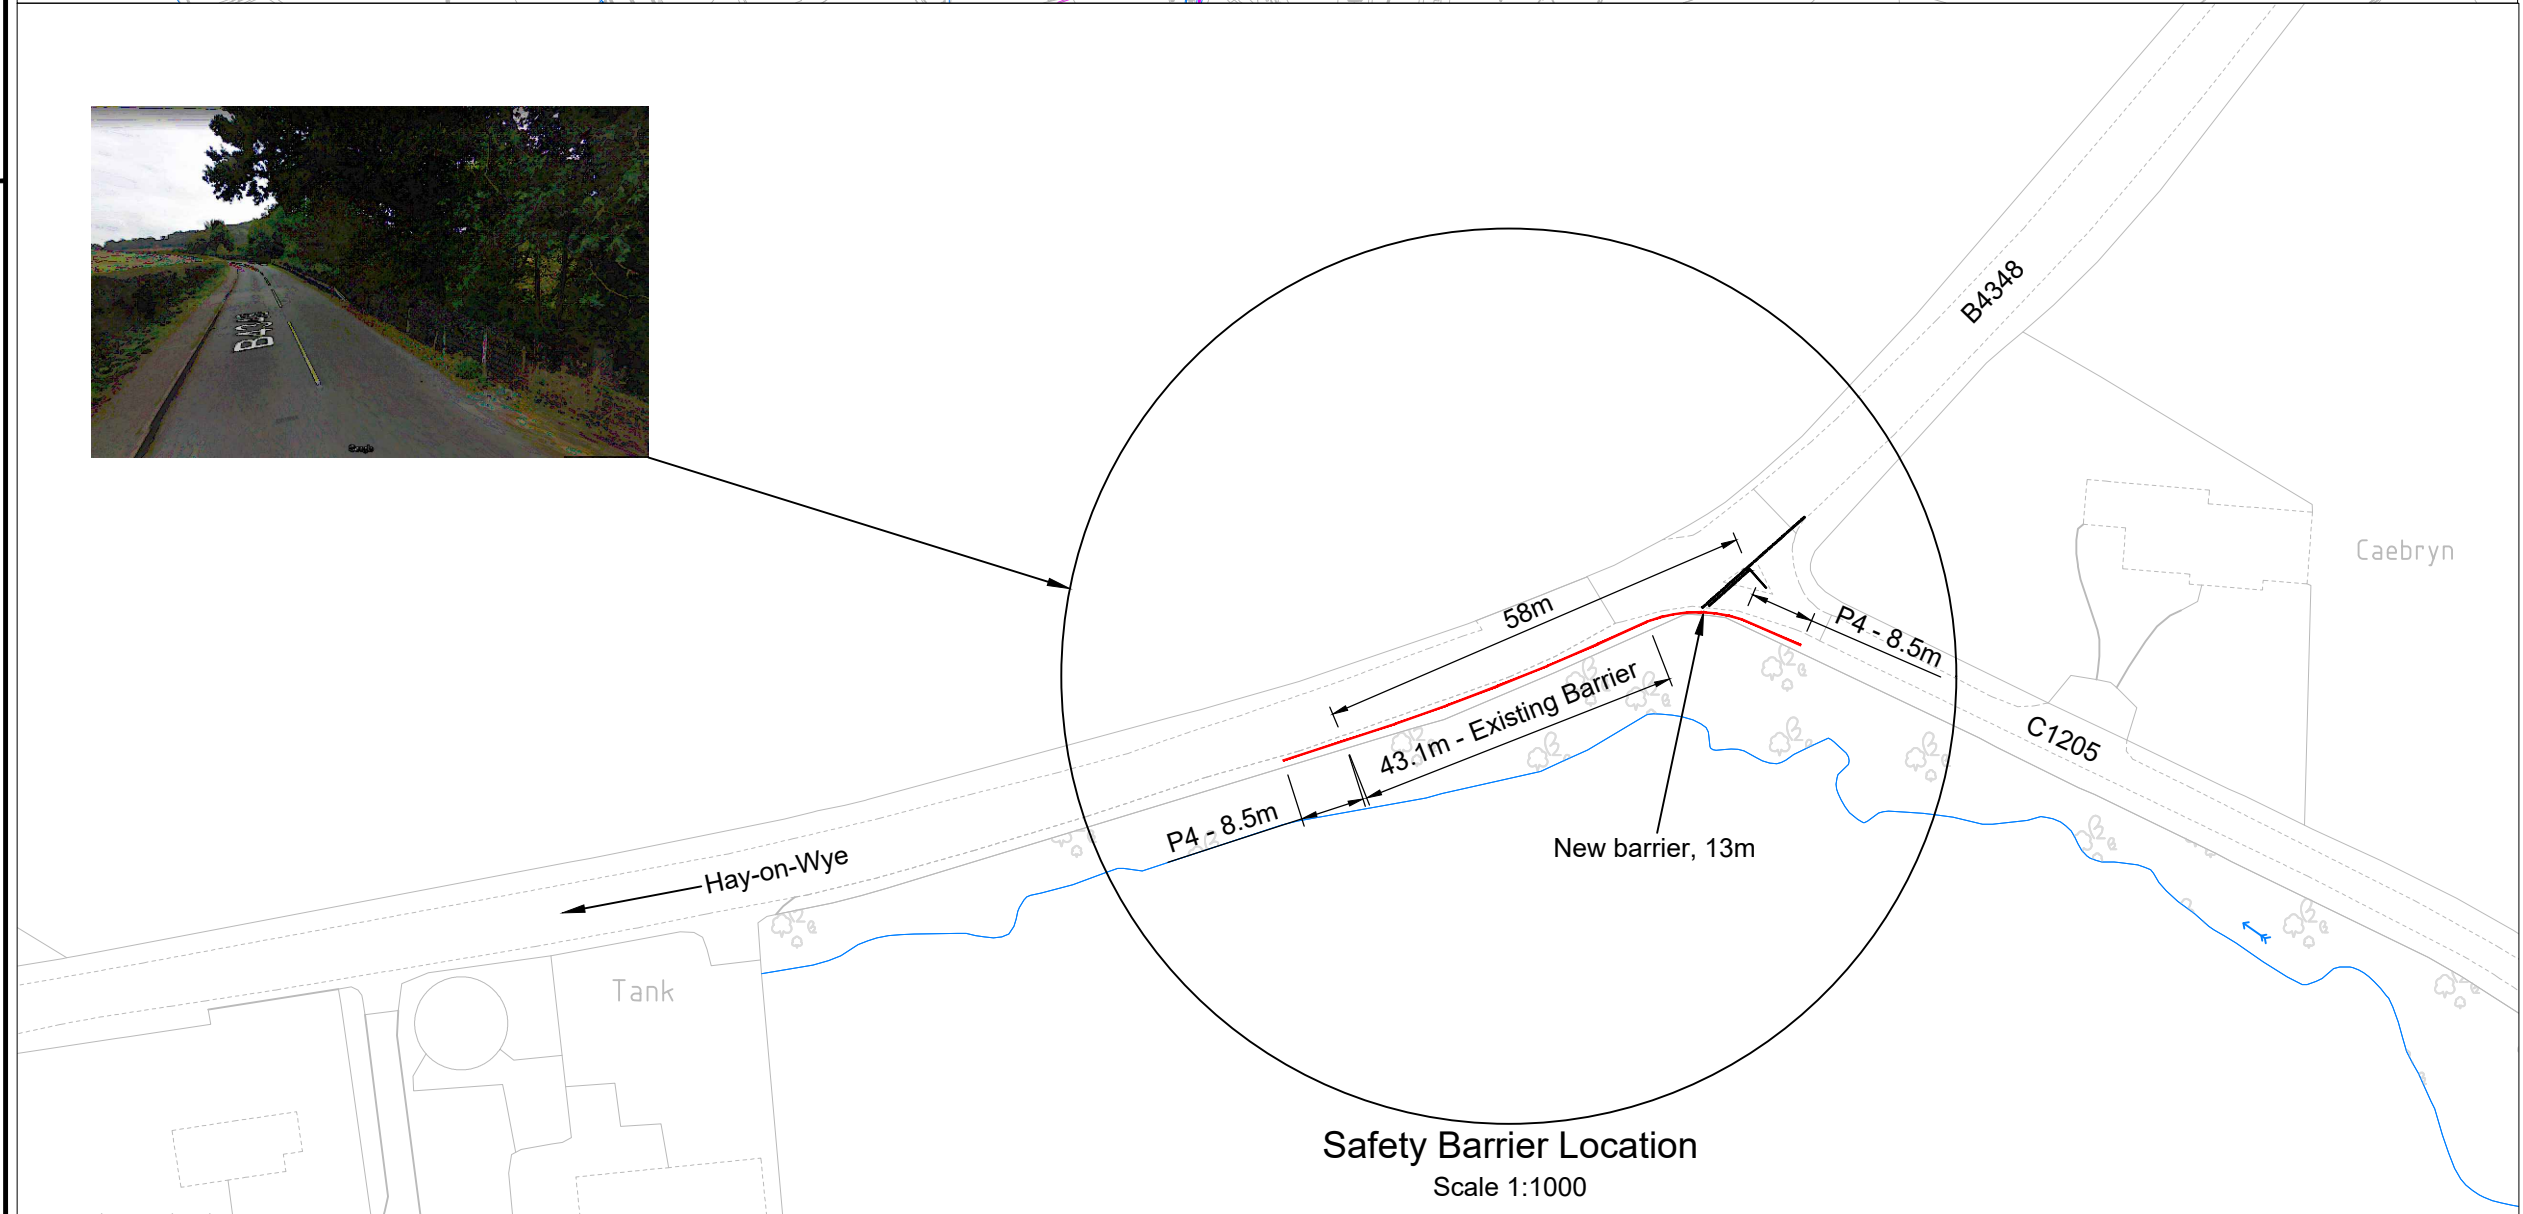
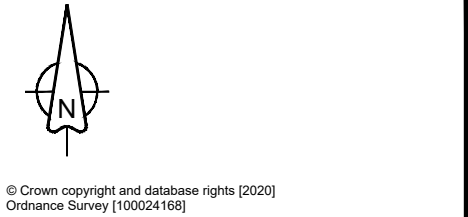


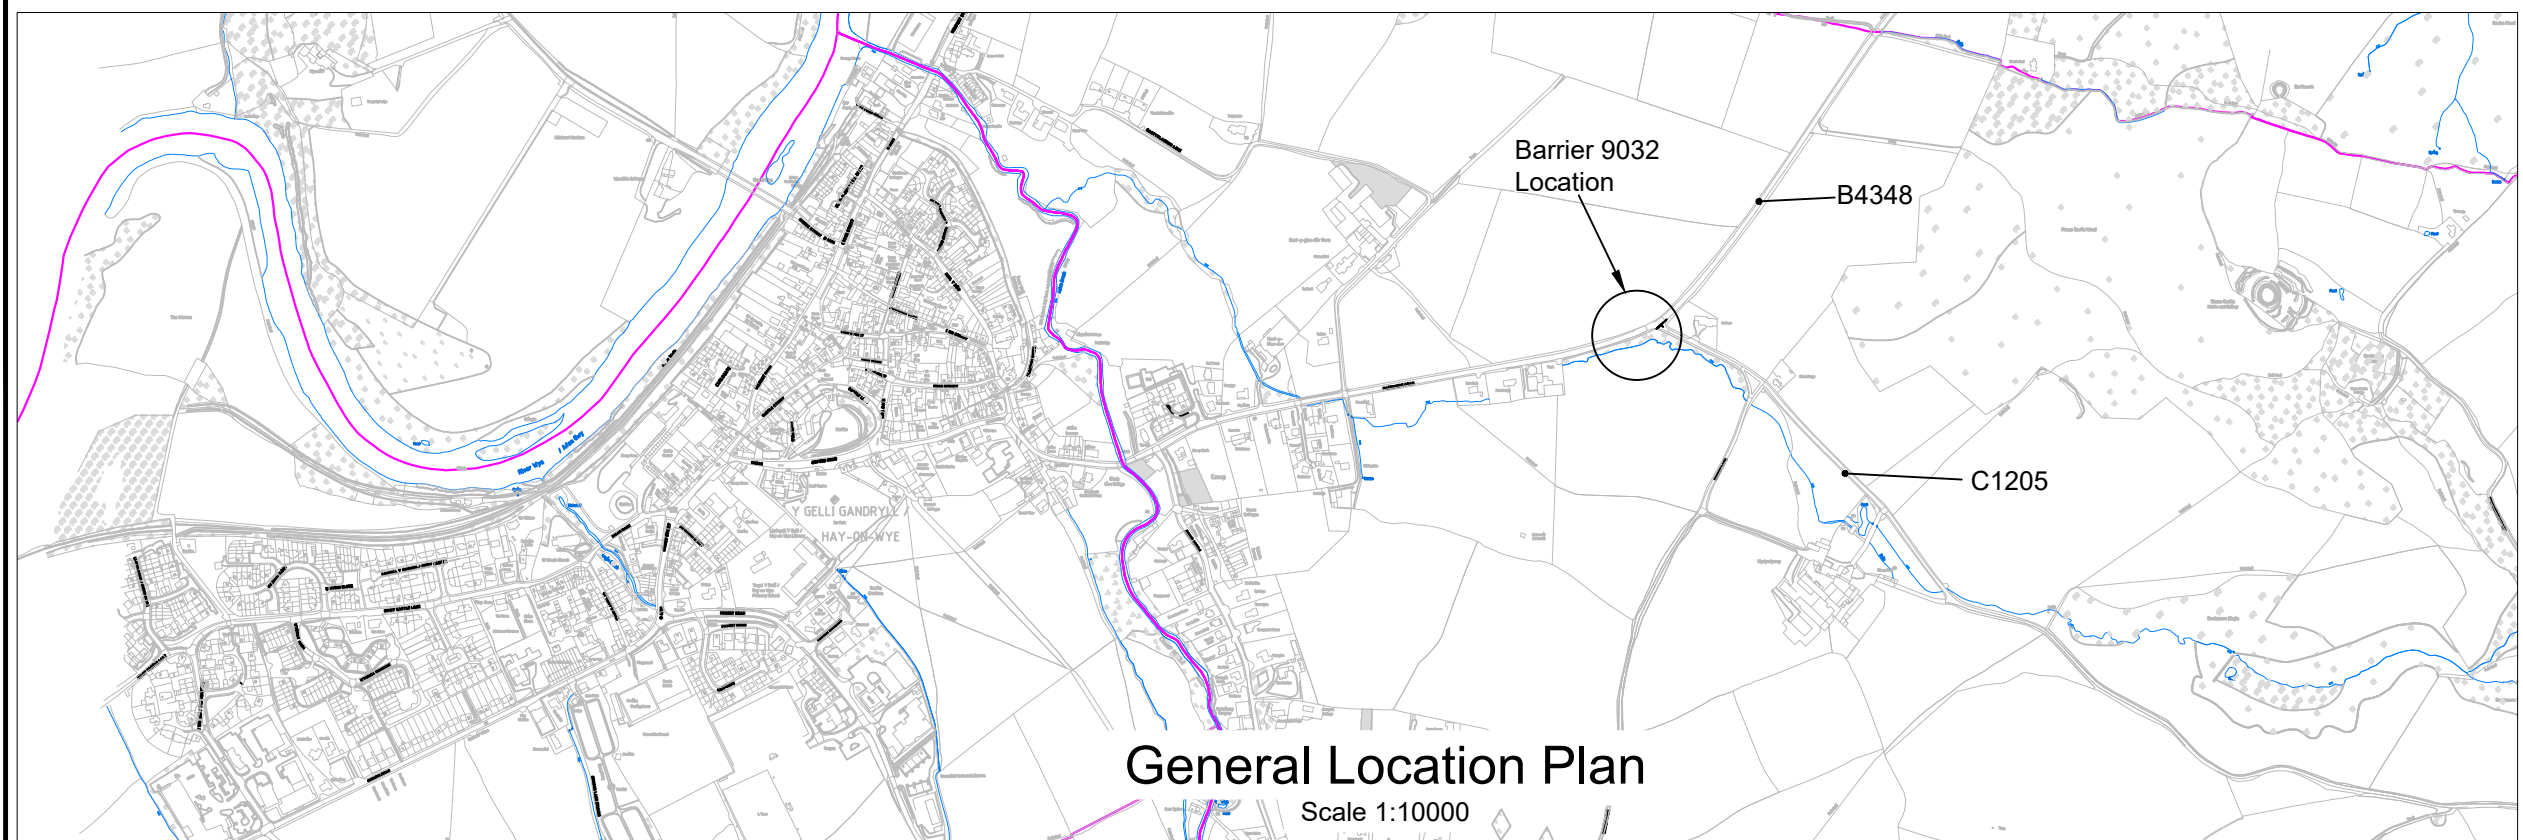

P1	First Issue			
Rev	Revision details	Chkd	Appd	Date
Drawn:		Preliminary		✓
Design:		For comment		
Chkd:		For tender		
Appd:		For construction		
Date:		As constructed		
		Other		

Balfour Beatty
Living Places

Client
R. BALL
DIRECTOR for ECONOMY
& PLACE

Herefordshire
Council

Place Based Commissioning, Plough Lane, PO Box 4, Hereford, HR4 0LX

Project Name
Safety Barriers

Drawing Title
Barrier: 9032
**B4348 Cusop
Location Plan**

Original Drg Size : A3 Dimensions : -
Scale : As Shown Copyright © BBLP

Drawing No
P00326-DR-002

Rev
P01