

Notes


This drawings to be read in conjunction with all other documents and specifications, and other consultants drawings.

All levels and dimensions must be checked on site and any discrepancies notified to the Architect immediately.

Drawings must not be scaled. Use figured dimensions only.

Shop drawings of manufactured items must be approved by the Architect before work is put in hand.

This drawing is Copyright.

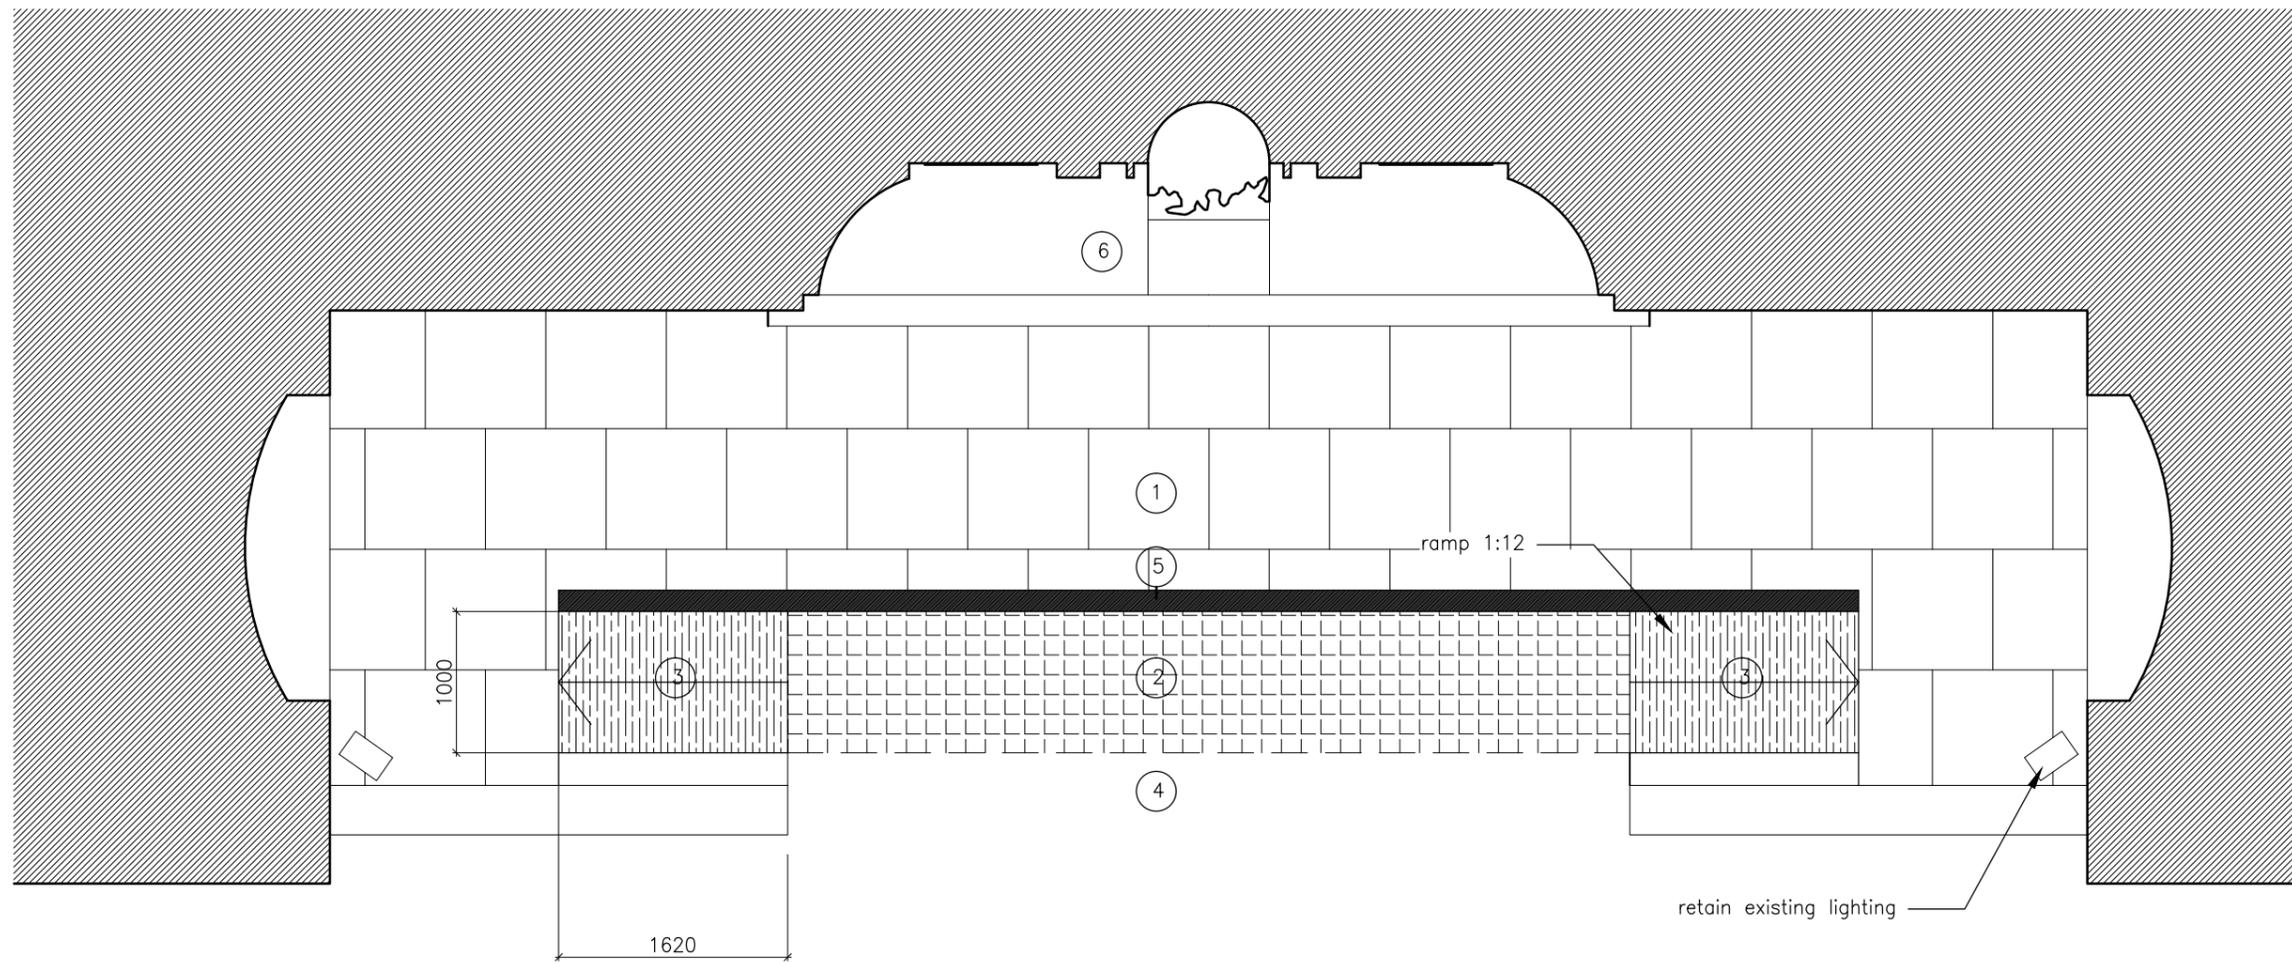


PAVING KEY

- ① relay existing york stone slabs, cut and adjust as required, lay on 1:4 bed, slight fall away from back wall
- ② new granite setts at pavement level, slight fall to street
- ③ new york stone on ramp— diamond cut and flame textured
- ④ relay existing paving to suit
- ⑤ new contrasting stone margin 150 wide in dark grey granite TBC
- ⑥ repoint existing

A	28.2.18	Revised for tender
revisions		

TENDER

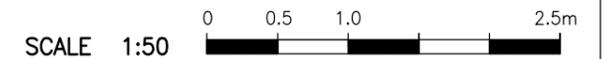

client Royston Town Council	job title War Memorial Melbourn Street	Freeland Rees Roberts Architects 25 City Road, Cambridge CB1 1DP 01223 366555 info@frrarchitects.co.uk			
drawing title Proposed Plan	scale 1:50	size A3	drawn JL	date Feb 18	drawing no. 17.101.SP.100
					rev A