


NOTES:
DO NOT SCALE FROM THIS DRAWING. ALL LEVELS, ANGLES AND DIMENSIONS TO BE CHECKED ON SITE PRIOR TO COMMENCEMENT OF WORKS.

THIS DRAWING IS TO BE READ IN CONJUNCTION WITH ALL RELEVANT STRUCTURAL ENGINEERS AND MECHANICAL AND ELECTRICAL ENGINEERS DRAWINGS, DETAILS AND SPECIFICATIONS.

Revisions:	
/	Issued for Planning 07/09/2016
A	Cycle Storage Located 28/10/2016

- Key
-  Pedestrian access
 -  Vehicular access
 -  Bridge
 -  Site Boundary
 -  Campus Boundary

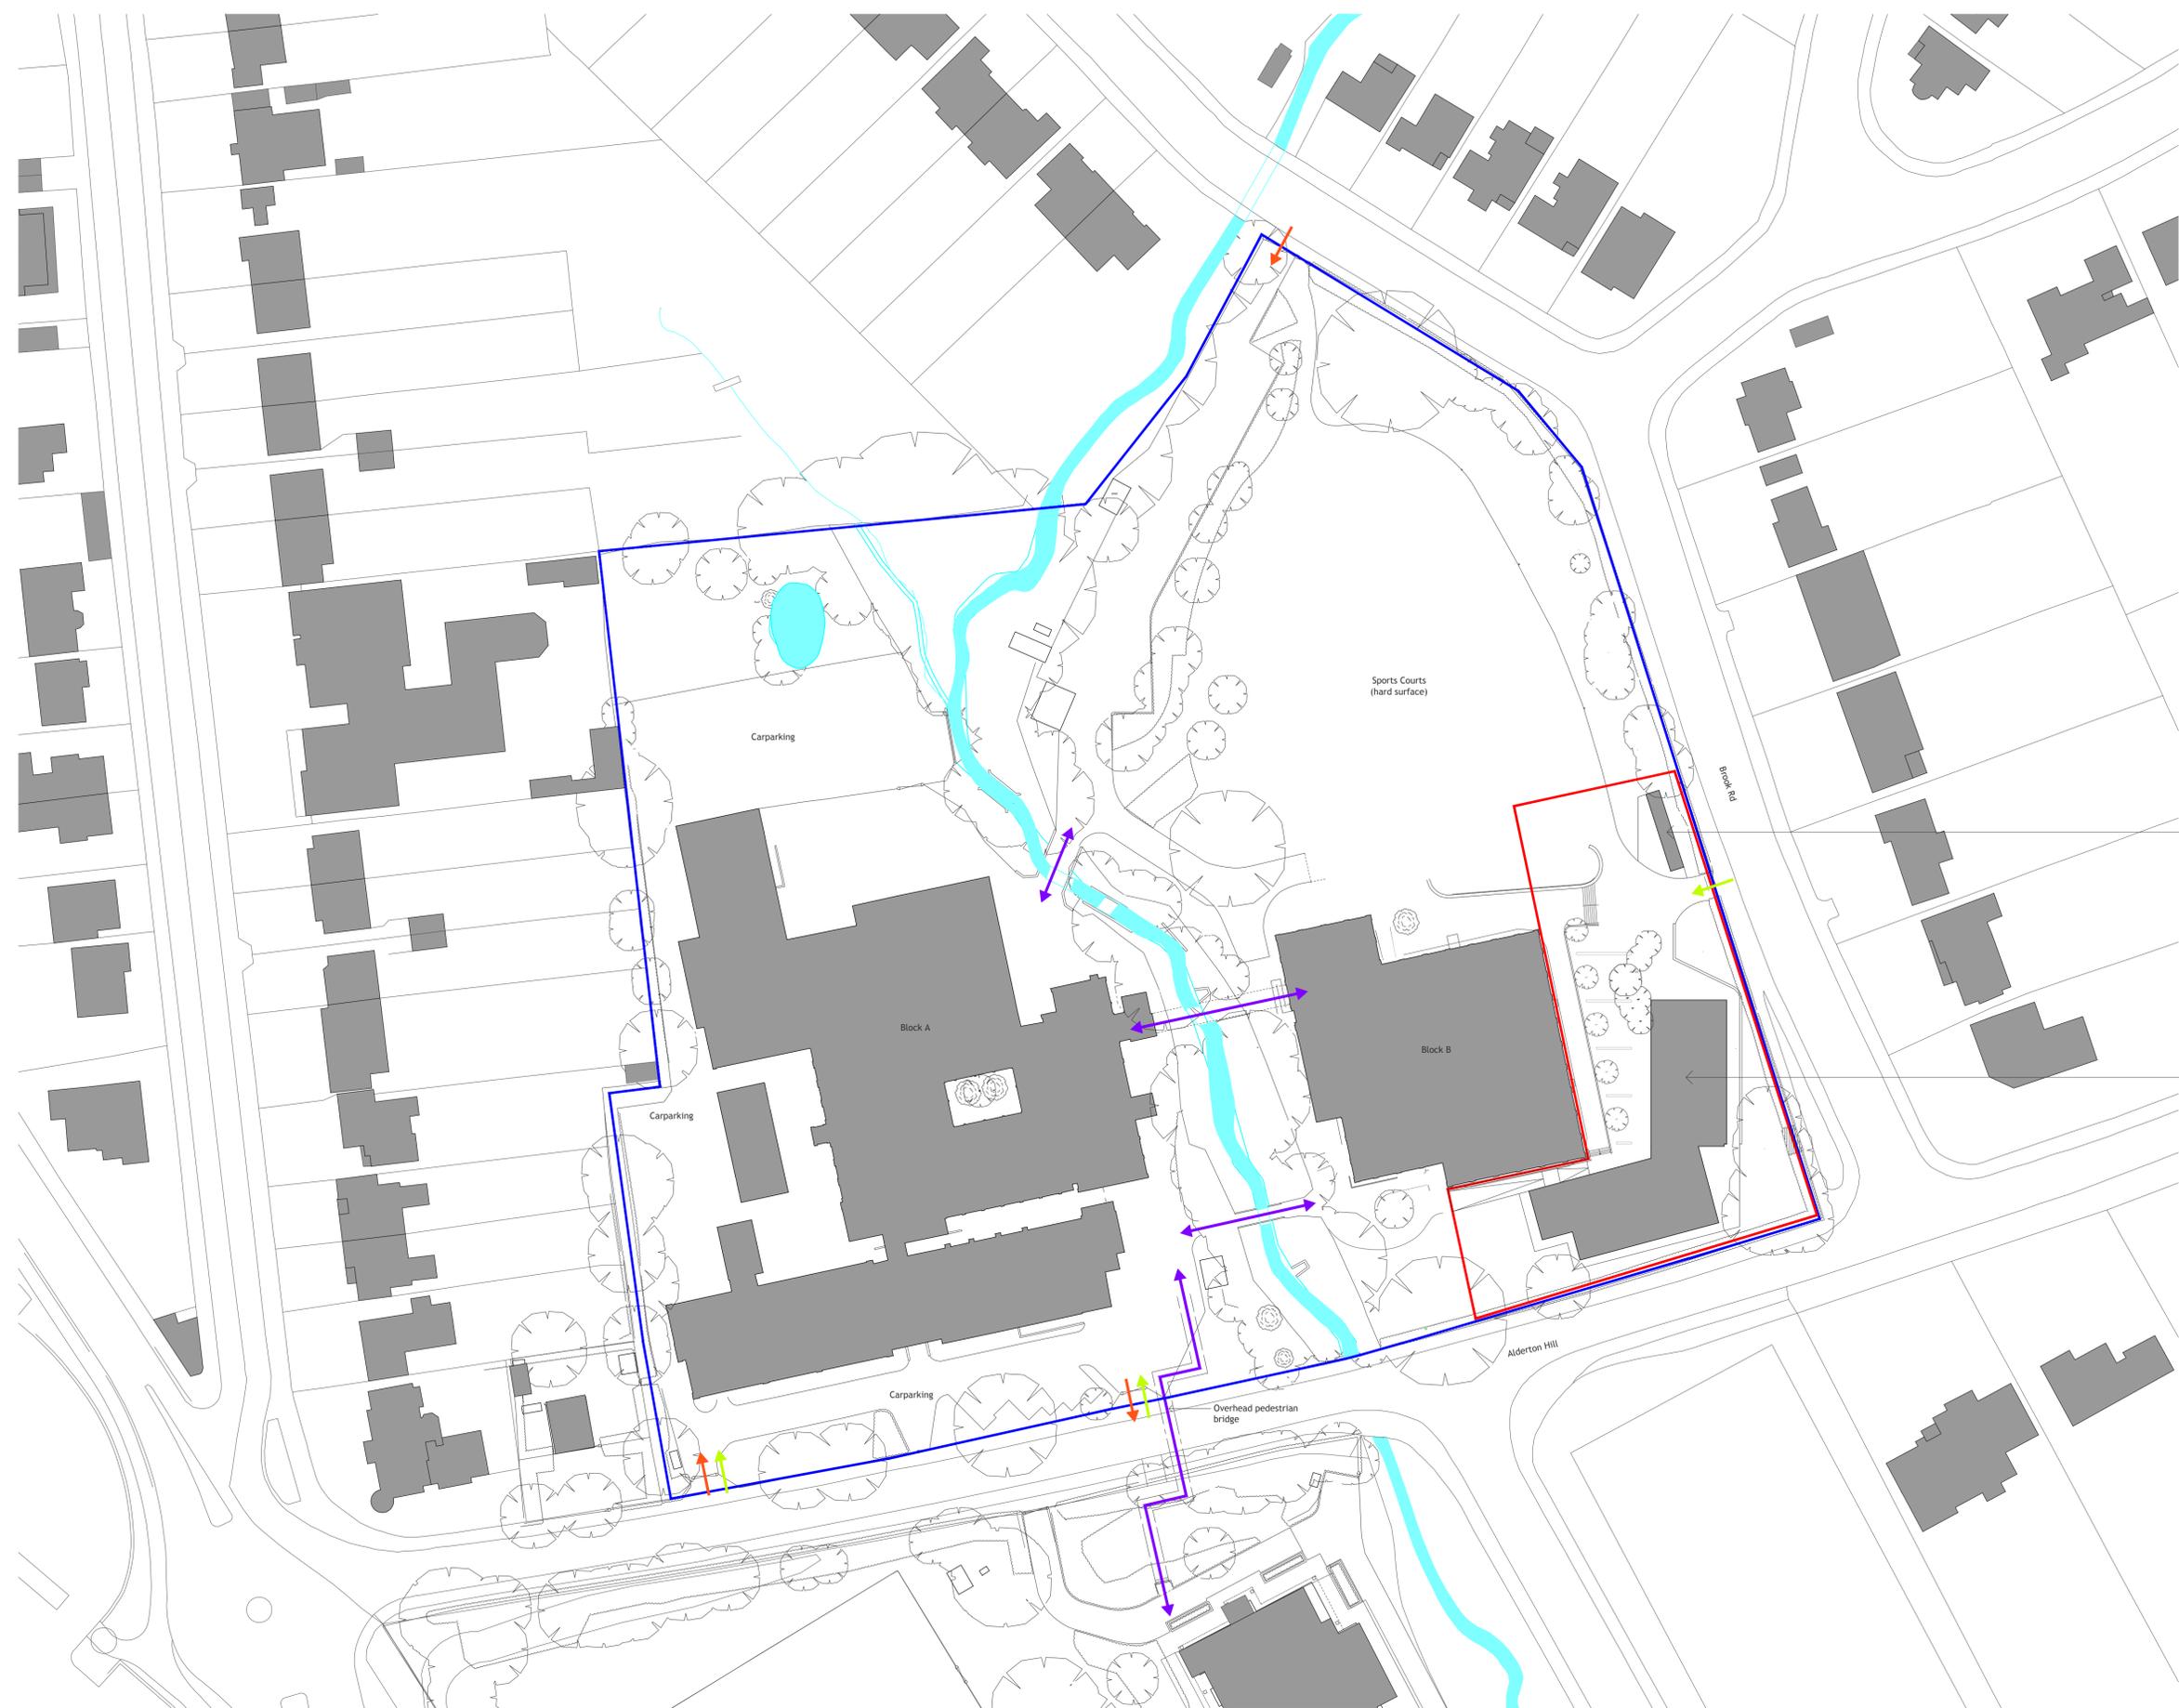

Proposed Cycle Shelter

Proposed New Building

Status:
Planning Issue



Majesty House
Avenue West
Skyline 120
Braintree
Essex
CM77 7AA

V: www.barker-associates.co.uk T: 01279 647111
E: mail@barker-associates.co.uk F: 01279 647027

Client:
Roding Valley High School

Project:
**Basic Need & 6th Form Expansion
Roding Valley High School
Alderton Hill
Loughton
Essex
IG10 3JA**

Title:
Proposed Block Plan

Scale @A1:	Date:	Drawn:	Checked:
1:500	16/03/2016	Cj	

Drawing no.:	Revision:
BA P15-058-110	A

Scale 1:500
0 5 10 15 20 25 50 (metres)

