


## Notes

- 1. Dimensions** - the contractor shall be responsible for the verification of all dimensions both on these plans and on site.
- 2. Existing services** - all services shown on this plan are indicative and the contractor shall be responsible for verifying both the horizontal and vertical alignment of all underground and overhead services.
- 3. Drawing Issue** - only drawings issued as PDF's or hardcopy will be deemed to be a controlled copy. All other forms of media including, dwg and dxf will be considered uncontrolled copies. The owner of these drawings will not accept any liability for an error arising from using such uncontrolled media.
- 4. Copyright** - this drawing at its design is the property of Icarus Consulting Limited and has been compiled for the sole use of the client stated below. This drawing or design may not be copied or distributed in any form without the prior written consent of the owner.

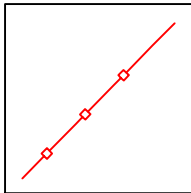


New Fence

## Fencing & Gates

1. All existing services must be identified, protected or lowered as appropriate.
2. All works are to be carried out in accordance with S300 of the Specification for Highways Works, MCDHW.
3. Proposed fencing to match existing weld mesh fence.
4. All new gates to be provided with lock and keys.
5. All fencing to be hot dipped galvanised.

## Revision History

Revision Number	Date	Revision Details
1	1/22/2018	re-alignment of fence to take into account the highway boundary
2	3/16/2018	Changes to fence following comments from planning

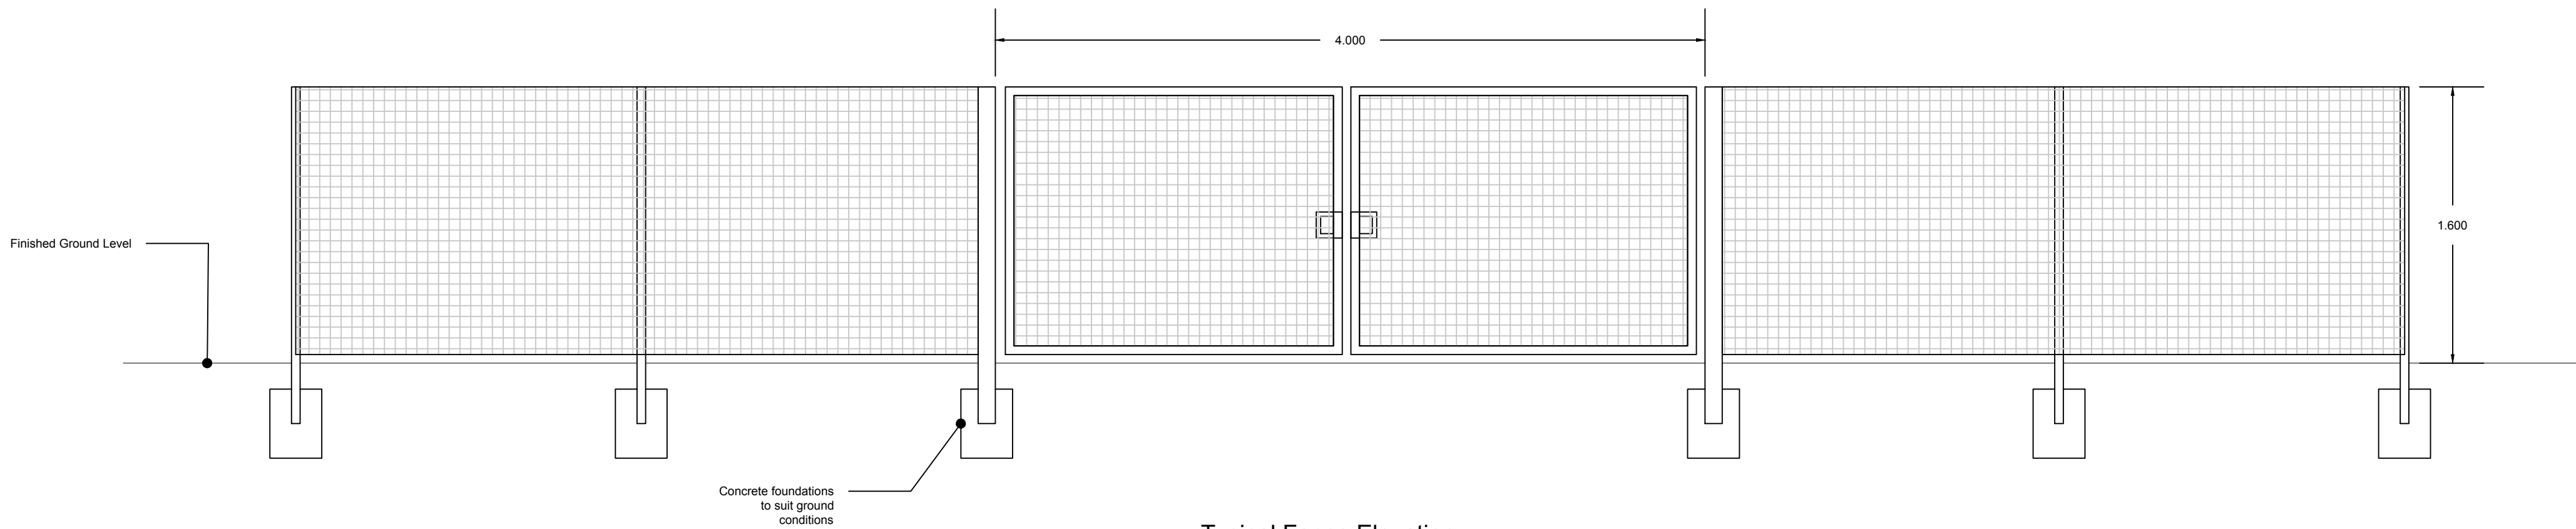

Typical Fence Elevation  
50mm Galvanised Weldmesh Fence and Gates NTS

Icarus Consulting  
Limited

North Lodge  
Putteridge Park  
Luton  
Beds  
LU2 8LF  
01582 931769  
www.icarus-consulting.com

Clients Name

POTTON TOWN COUNCIL

Project Title	Drawing Status
Brook End Car Park	Tender
Drawing Title	Drawn By
Fencing	ML
Drawing No.	Date
201709-PTC-C-300	19.03.18
Revision	Project Status
002	Tender