


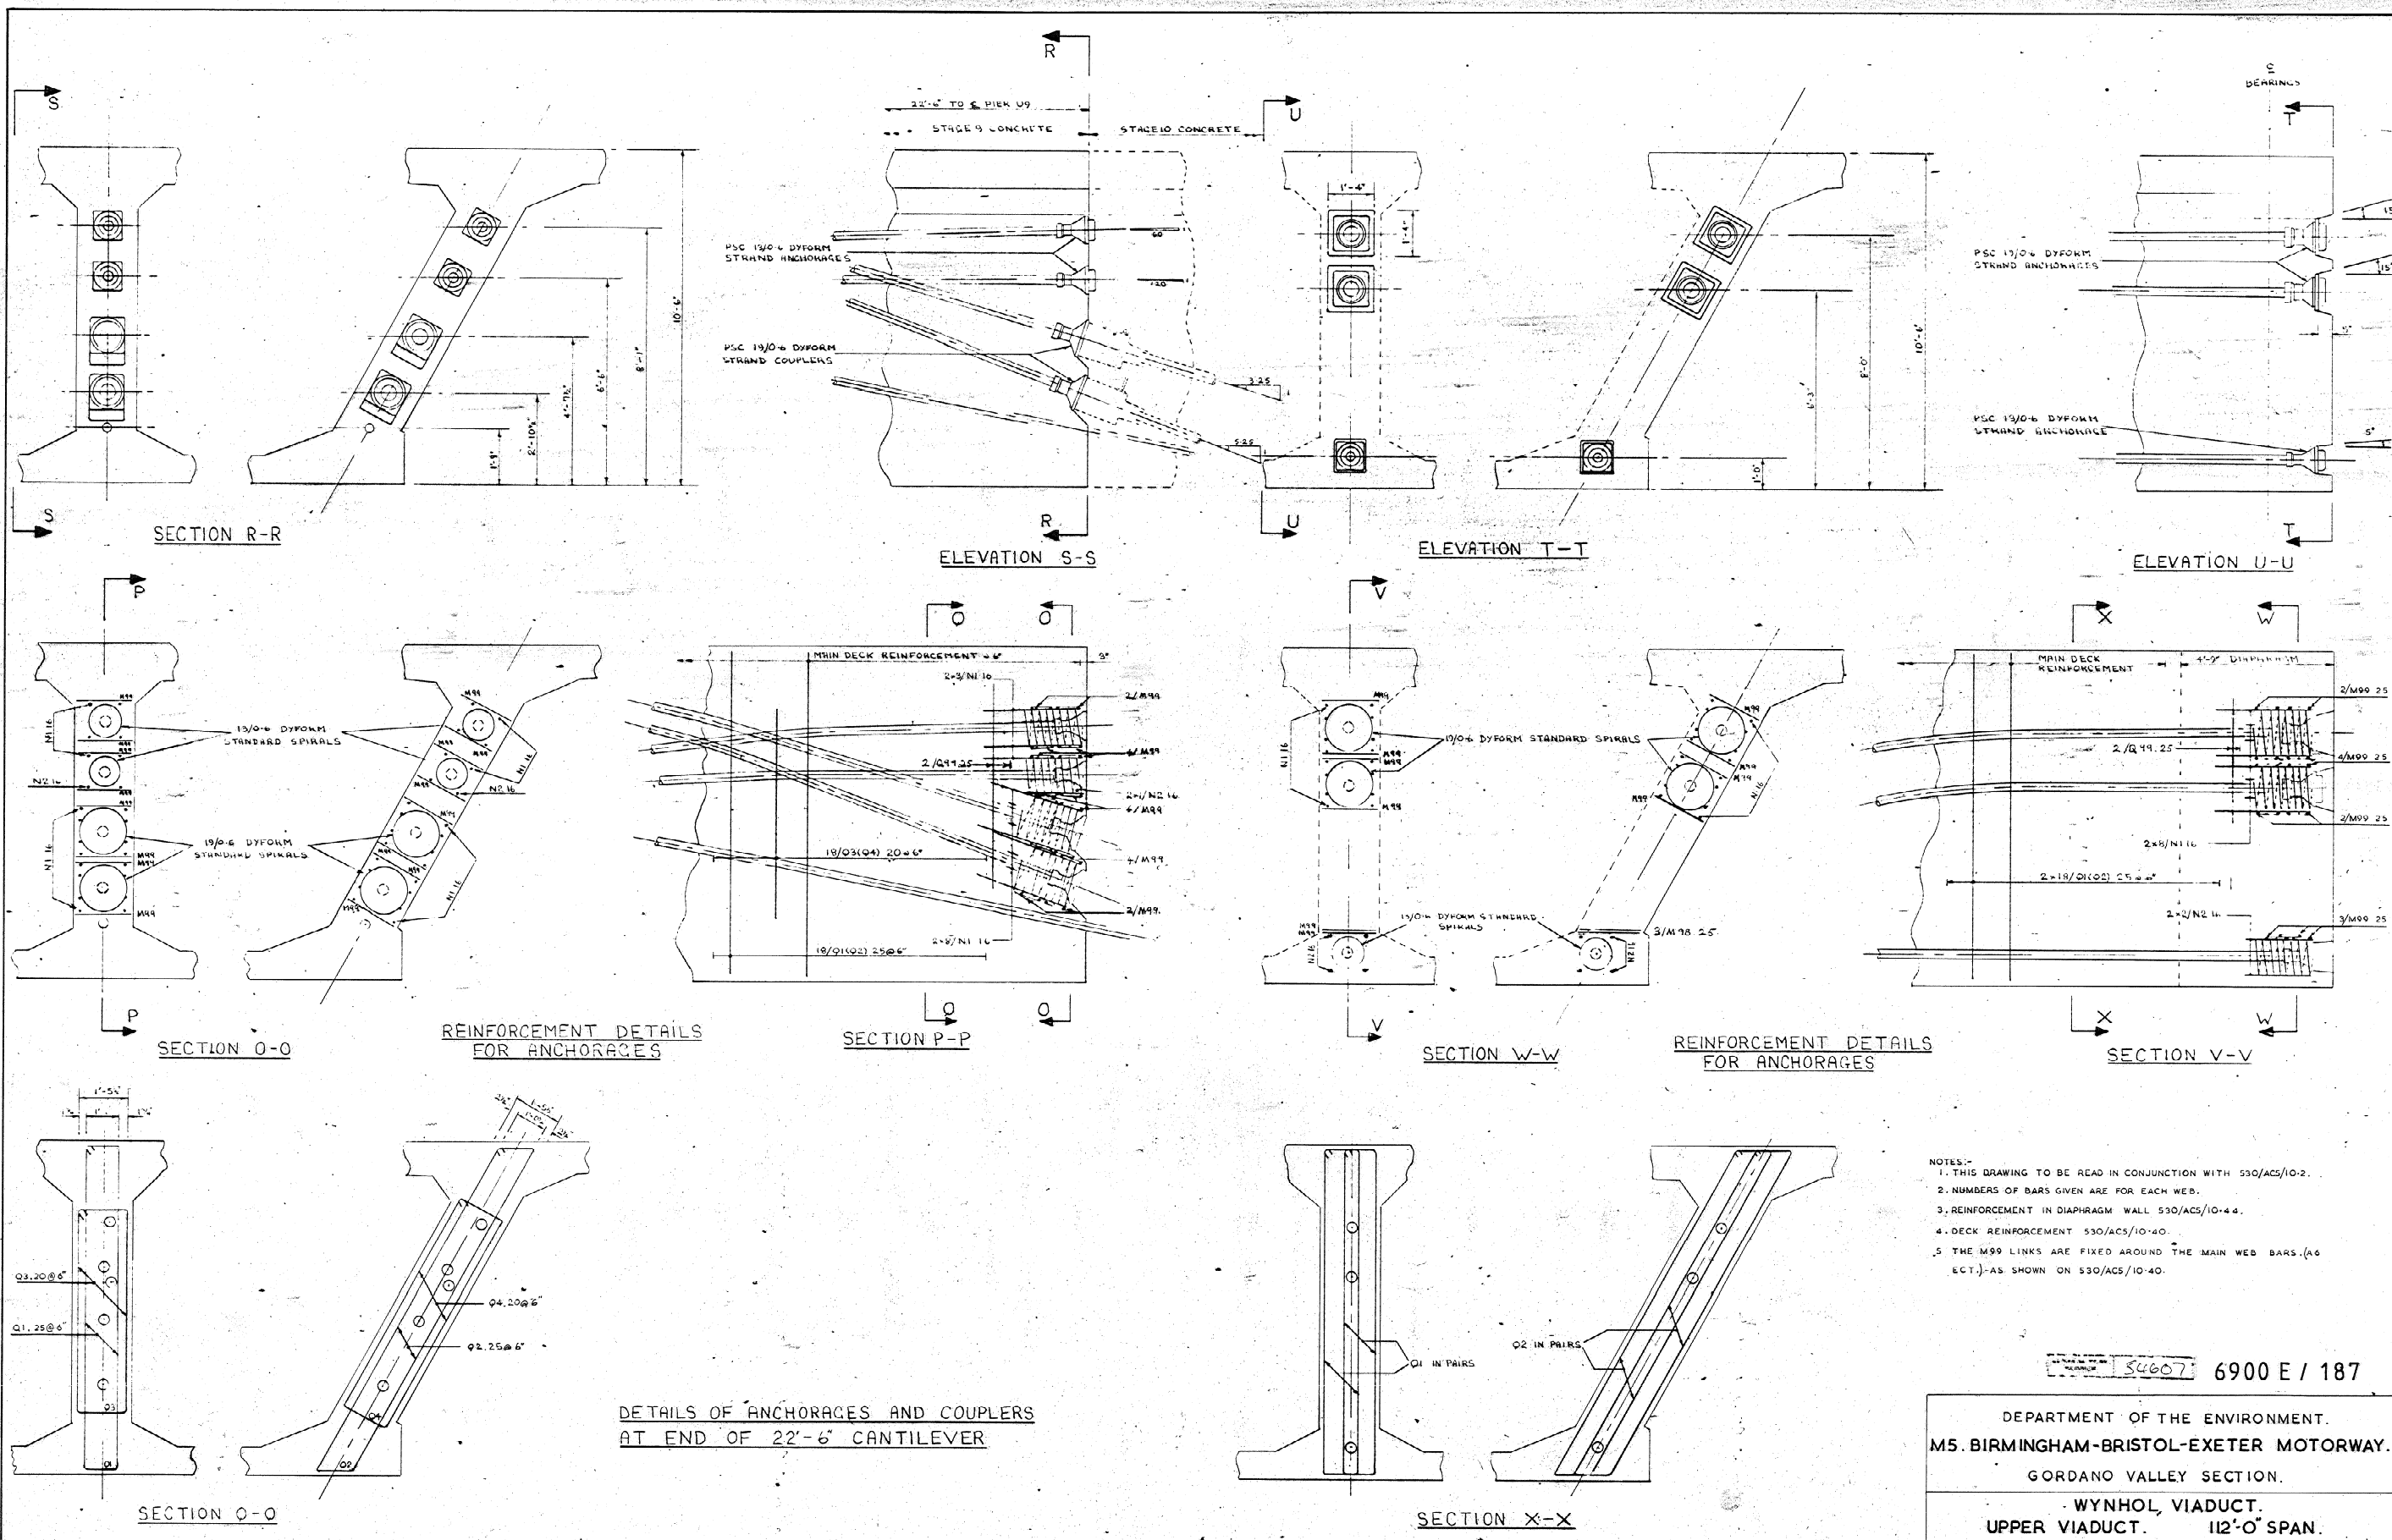

- NOTES:-
1. THIS DRAWING TO BE READ IN CONJUNCTION WITH 530/ACS/10-2.
 2. NUMBERS OF BARS GIVEN ARE FOR EACH WEB.
 3. REINFORCEMENT IN DIAPHRAGM WALL 530/ACS/10-44.
 4. DECK REINFORCEMENT 530/ACS/10-40.
 5. THE M99 LINKS ARE FIXED AROUND THE MAIN WEB BARS (A6 ECT.) AS SHOWN ON 530/ACS/10-40.

54607 6900 E / 187

DEPARTMENT OF THE ENVIRONMENT.
M5. BIRMINGHAM-BRISTOL-EXETER MOTORWAY.
GORDANO VALLEY SECTION.

WYNHOL VIADUCT.
UPPER VIADUCT. 112'-0" SPAN.
ANCHORAGE DETAILS.

FREEMAN FOX & PARTNERS.
CONSULTING ENGINEERS.
LONDON, S.W.1.

SCALE: 1/2" TO 1' FT.

DRAWING No. 530/ACS/10-42

JAN. 1973.