
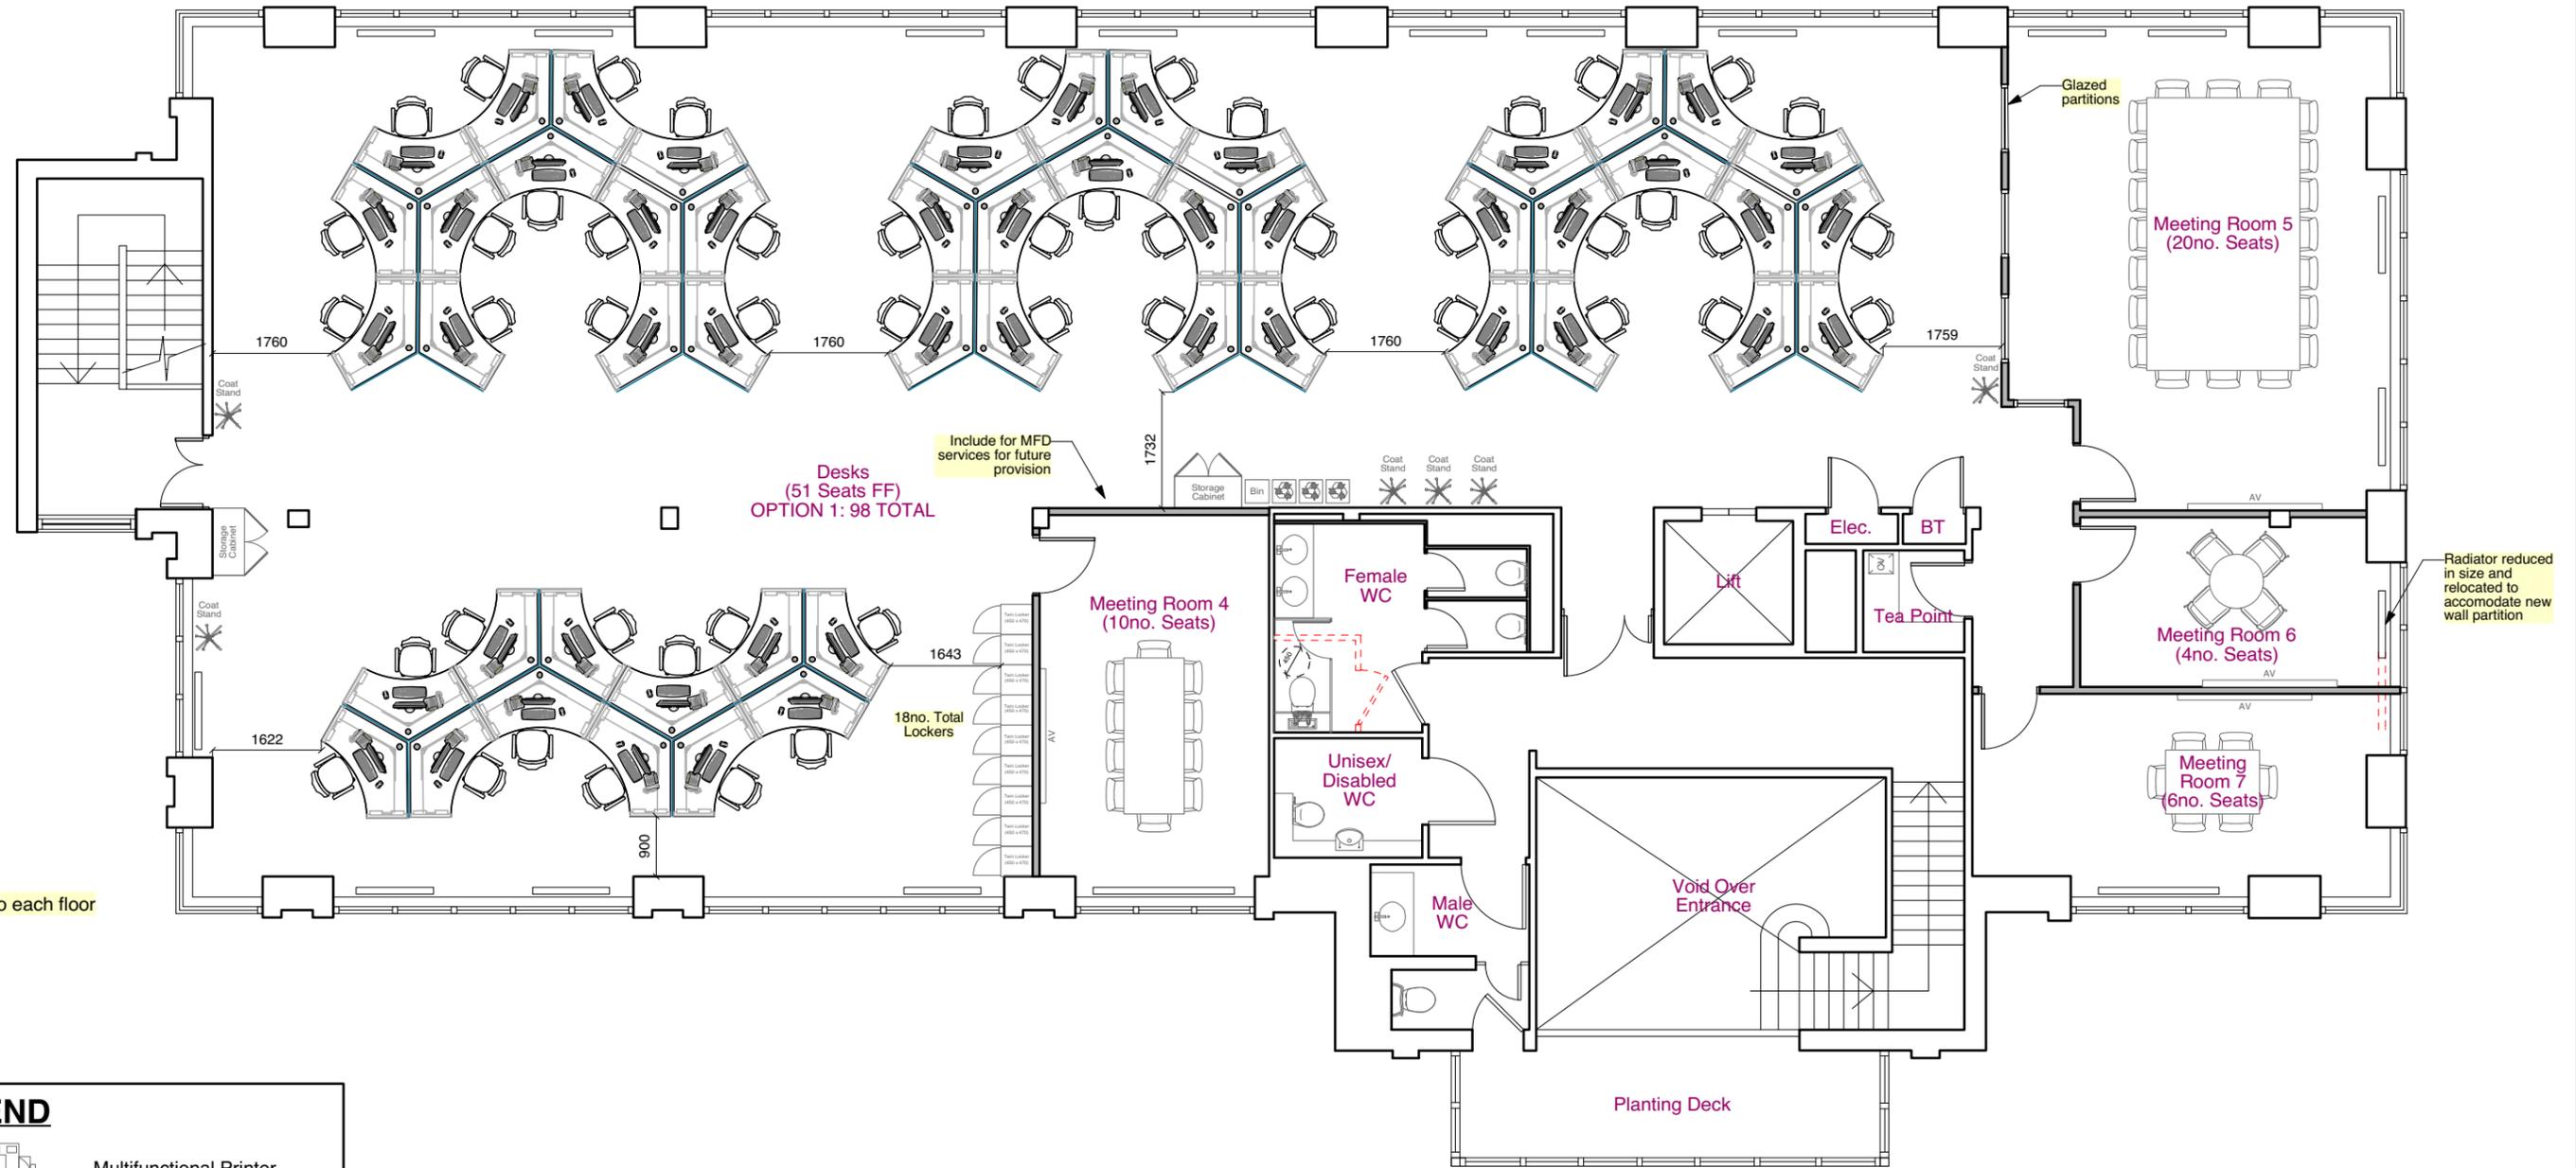



FIRST FLOOR AS PROPOSED - OPTION 2

 

NOTE:
IT Cabinet to each floor

LEGEND

-  Multifunctional Printer
-  TV Mounted To Arm Bracket
-  TV
-  Audio Visual Device
-  Storage Cabinet
-  Twin Locker (450 x 470mm)
-  Bin
-  Recycling Bin
-  Counter Top Coffee Vending Machine
-  Coat Stand

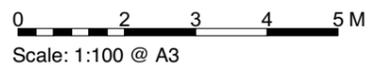

Chartered Architects
Chartered Building Surveyors
Interior Designers
CDM Services

Glentworth Court, Lime Kiln Close
Stoke Gifford, Bristol BS34 8SR
+44 (0)117 931 2062
www.kendallkingscott.co.uk

Project
HEFCE Principal Designer

Client
HEFCE

Scale Paper Size Filename
1:100 A3 As Drawing N°
© Copyright Do not scale this drawing

- D 3/10/17 CH ND Table arrangement revised
- C 2/10/17 ND CH MFD omitted
- B 2/10/17 CH ND Meeting rm.'s & seating desk layout revised
- A 7/9/17 CH ND Meeting Rm. 1 partition/door & office added

Rev Date By Ap Note
Drawing Title
First Floor As Proposed - Option 2

Project Number Drawing Number - Revision
170439 P(0)4-D

Date Drawn Checked Status
7/8/17 CH ND PRELIMINARY

Check all dimensions and levels on site