


INDICATIVE STRIP OUT WORKS

2<sup>nd</sup> Floor plan

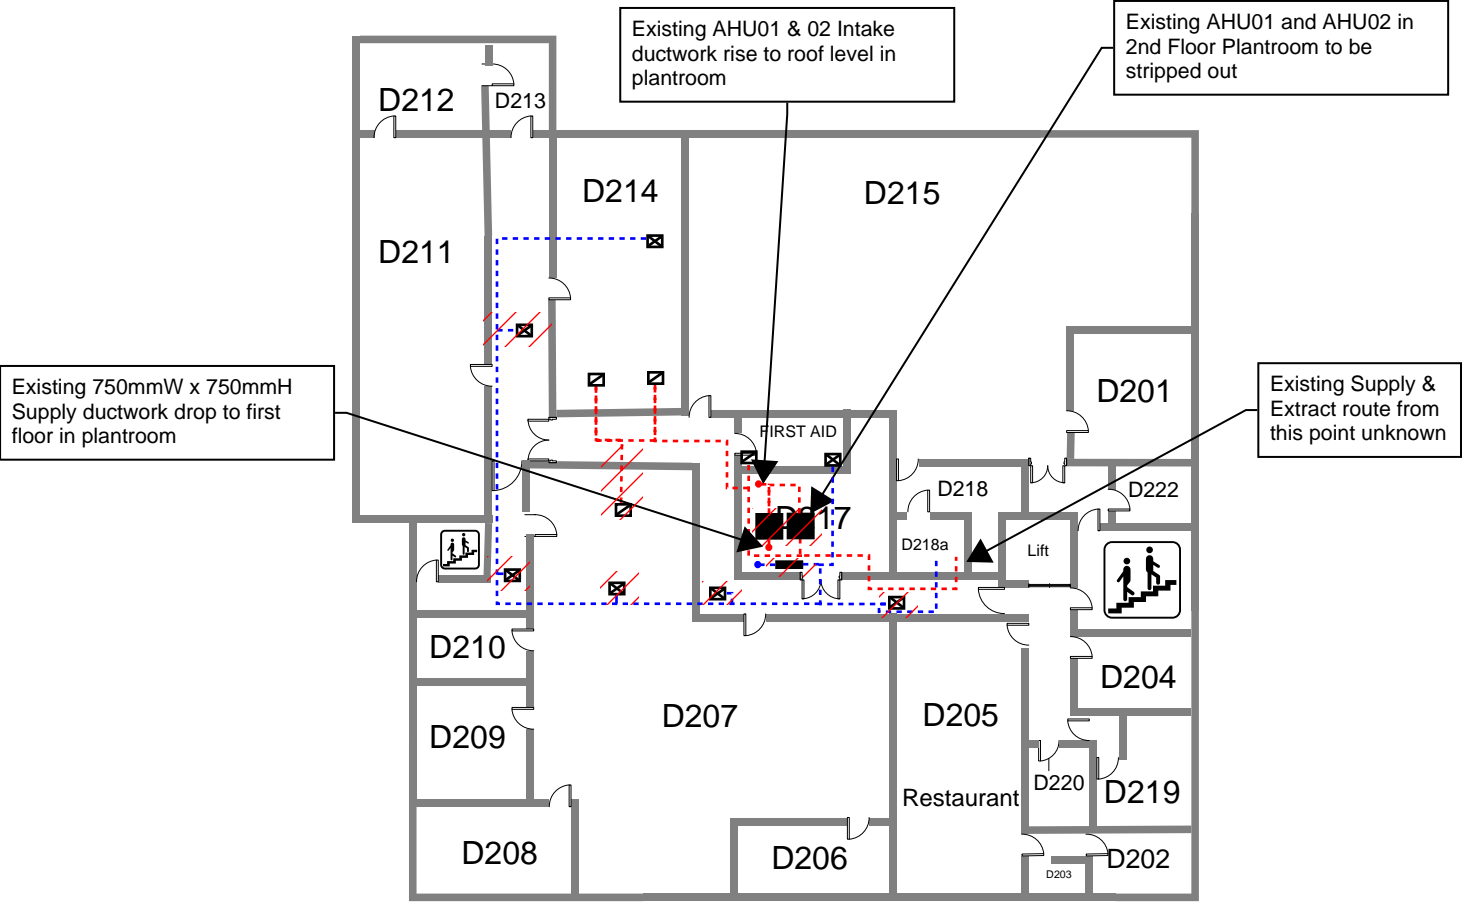

KEY

- Existing Extract Ductwork retained (indicative only)
- Existing Supply Ductwork retained (indicative only)
- Strip Out Works (indicative only)
- Existing Supply Grille to be replaced with NEW 4 Way Diffuser c/w OBD (indicative only)
- Existing Extract Grille to be replaced with NEW Eggcrate Grille c/w OBD (indicative only)