


THIS DRAWING IS PROTECTED BY COPYRIGHT. IT MAY NOT BE PRODUCED IN ANY FORM OR BY ANY MEANS FOR ANY PURPOSE WITHOUT WRITTEN PERMISSION FROM MATTHEWS JOHN'S ASSOCIATES REPORTED TO MATTHEWS JOHN'S ASSOCIATES COMMENCING WORKS/ MANUFACTURE. ANY DISCREPANCIES TO BE ACT. DIMENSIONS TO BE OBTAINED ON SITE AND VERIFIED PRIOR TO

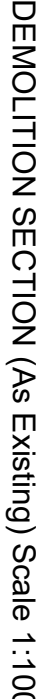

DEMOLITION SECTION (As Existing) Scale 1:100


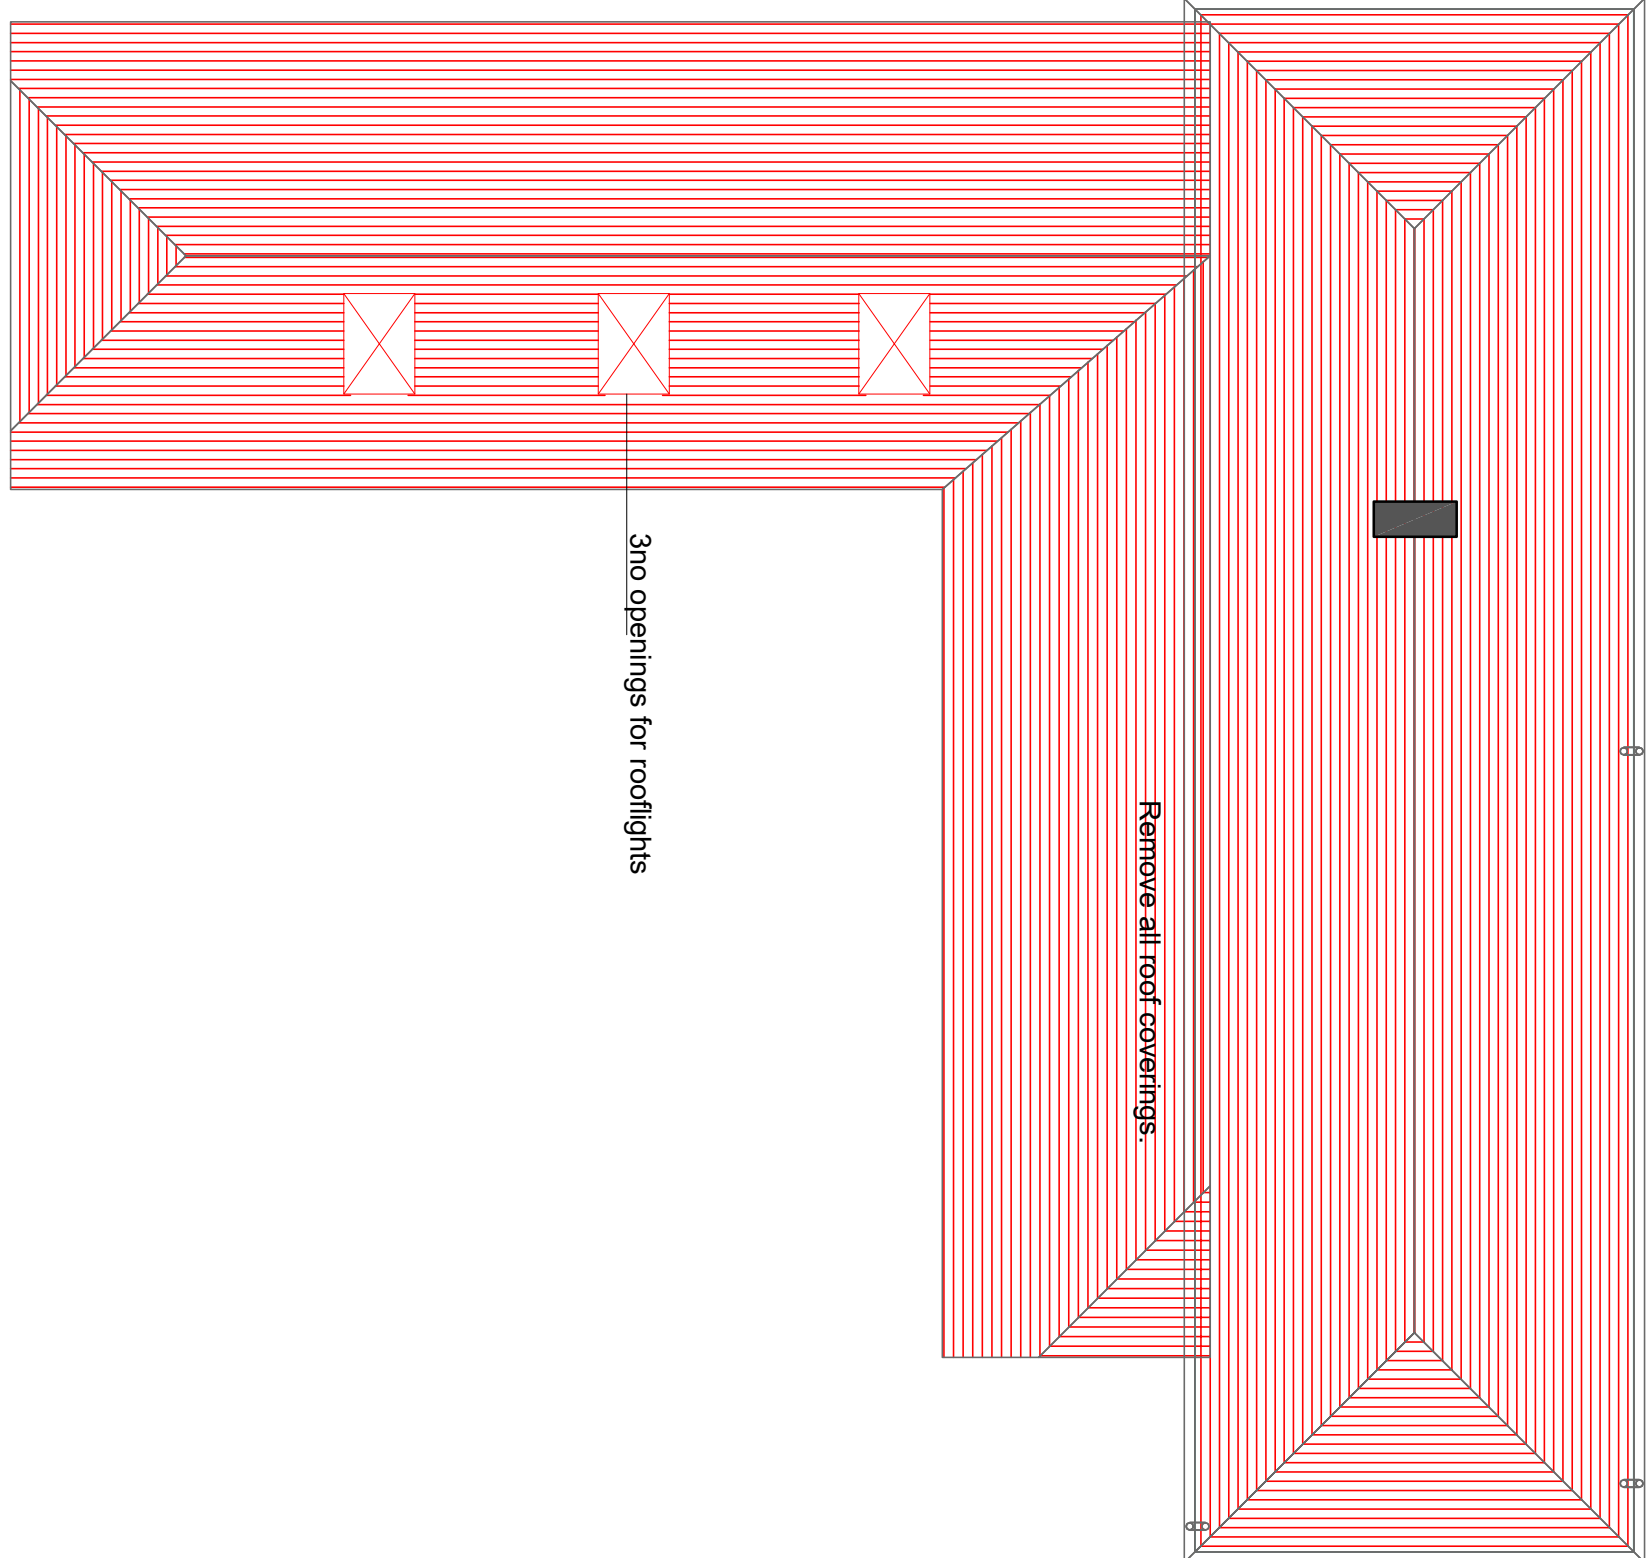


Diagram illustrating a building layout with annotations:

- Annotation 1: "Remove all roof coverings." (Pointing to the roof area)
- Annotation 2: "3no openings for rooflights" (Pointing to three square openings on the roof)

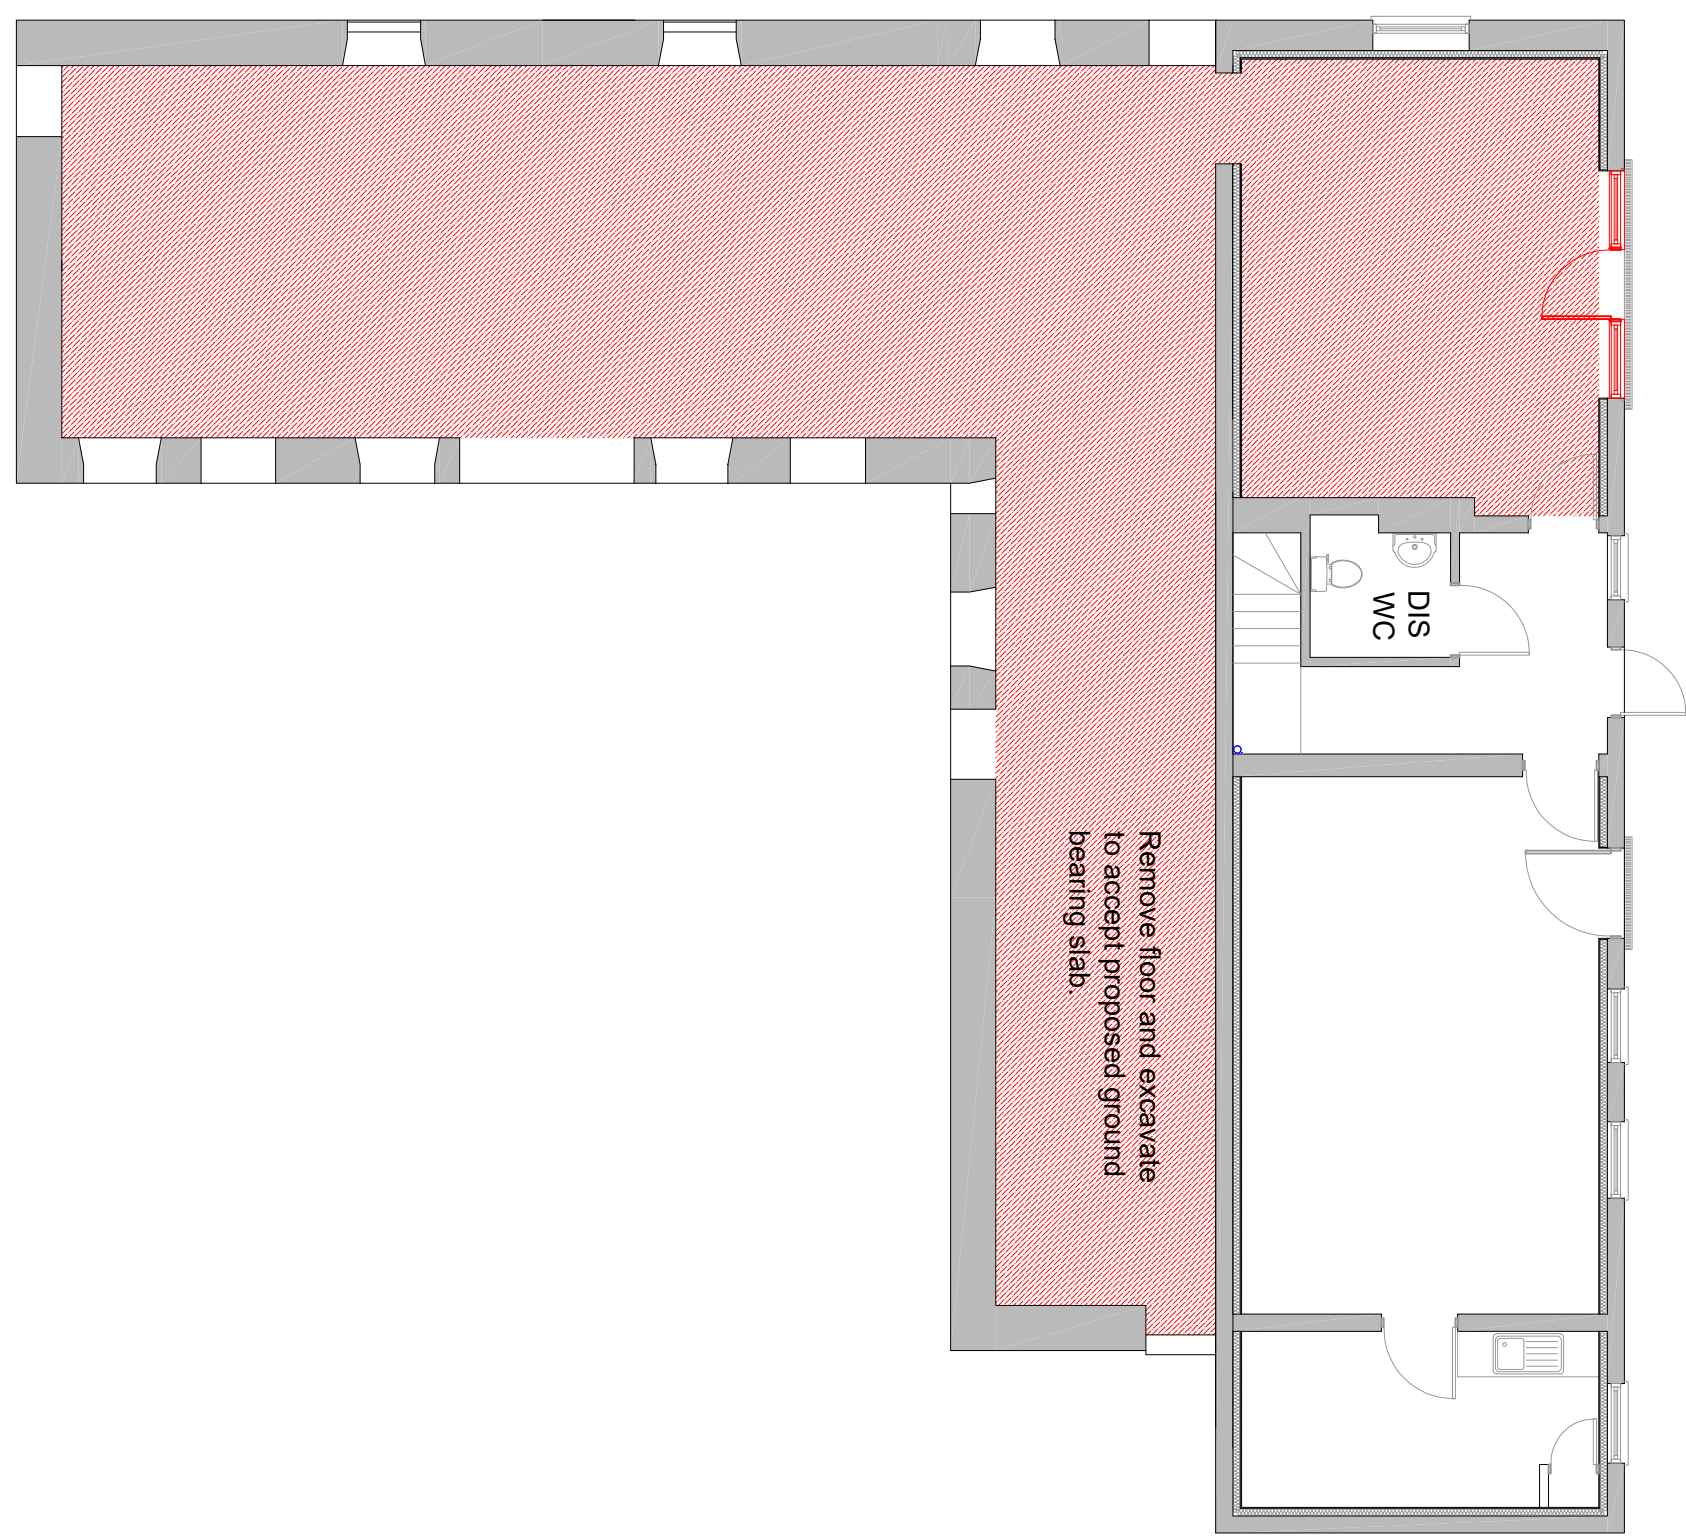

Remove floor and excavate to accept proposed ground bearing slab.

TOI

WC

KITCHEN

REV	DATE	NATURE OF REVISION
0	07/02/2025	TENDER ISSUE



ARCHITECTURAL DESIGN & BUILDING SURVEYORS

Matthews Jones Associates
 Unit 17, Dowden House, Hayle, Cornwall, TR27 4HD
 Tel: (01736) 759555

Architectural Design, Chartered Building Surveyors

Architectural Design, Chartered Building Surveyors

CLIENT
PENLEE HOUSE/ PENZANCE TOWN
COUNCIL

THE COACH HOUSE

DRAWING TITLE EXISTING AND DEMOLITION PLANS

ORIGINATOR	CJ	APPROVED BY	CJ
CHECKED BY	SM	PAPER SIZE	A1

SCALE

DRAWING NUMBER	REVISION
MJ027/05	--

AS SHOWN