




amendments	rev.	date	comment	auth.	check.
	-	-	-	-	-

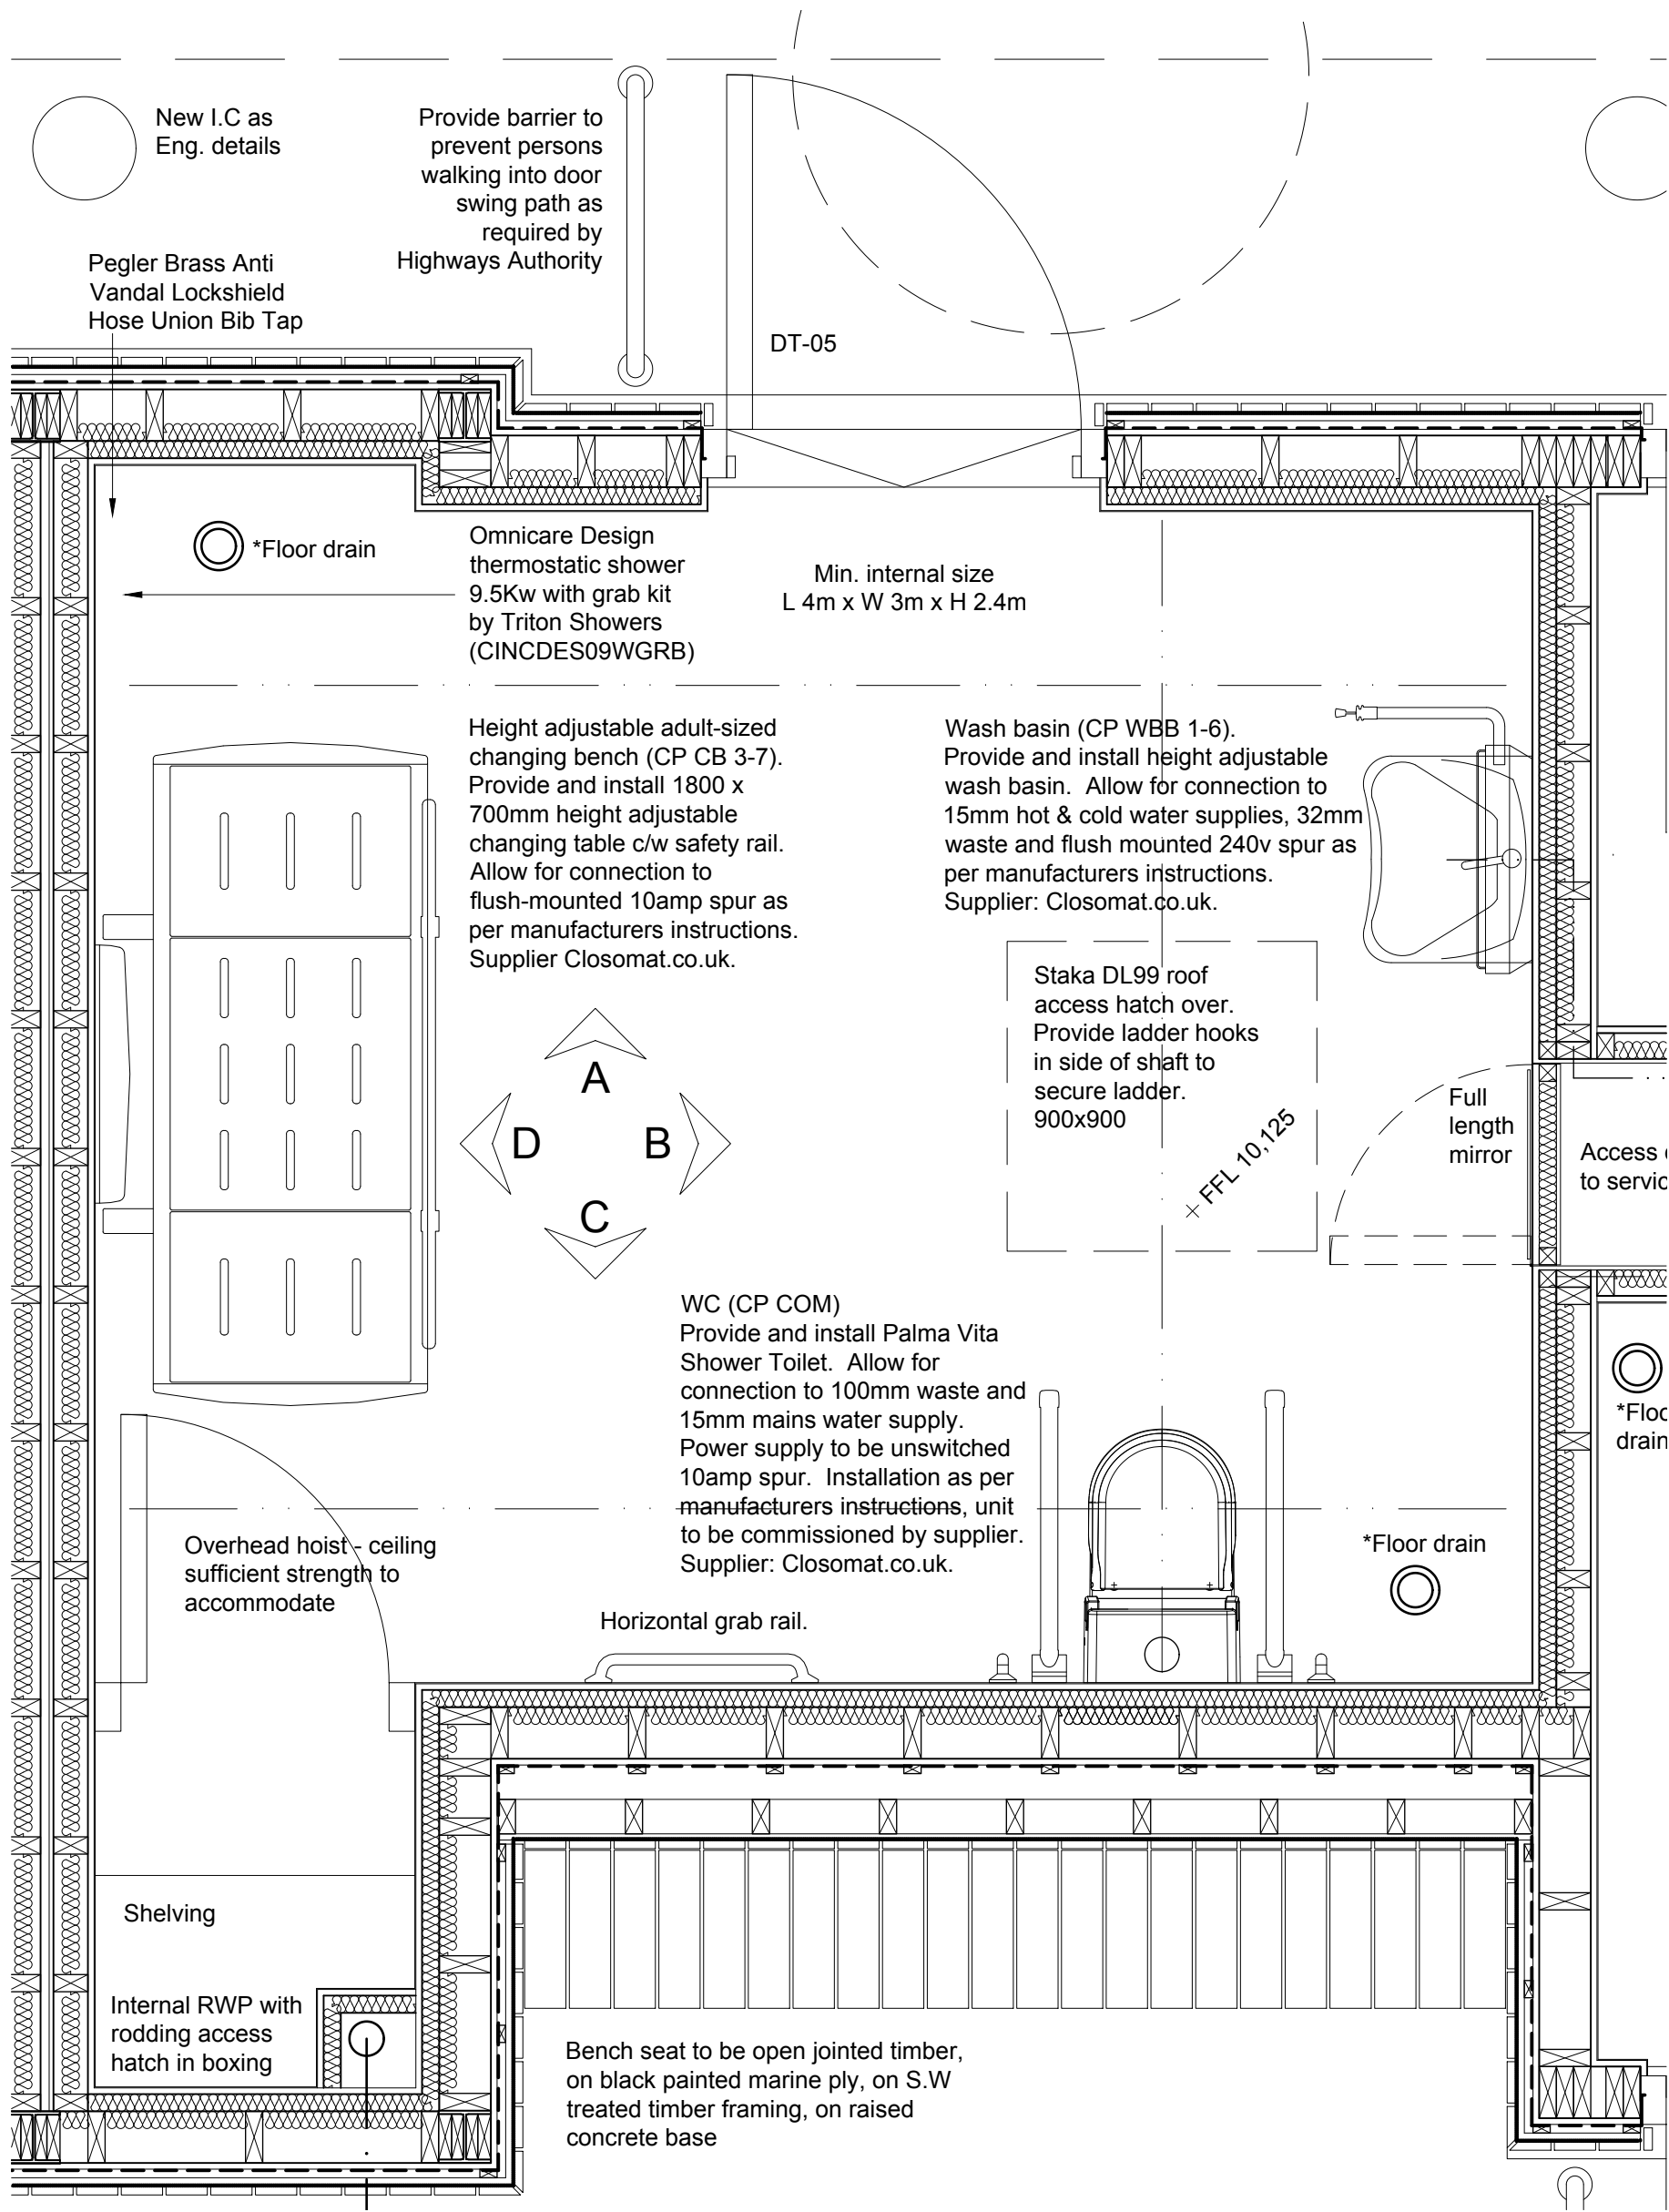


Changing Places W.C - Plan 1:20

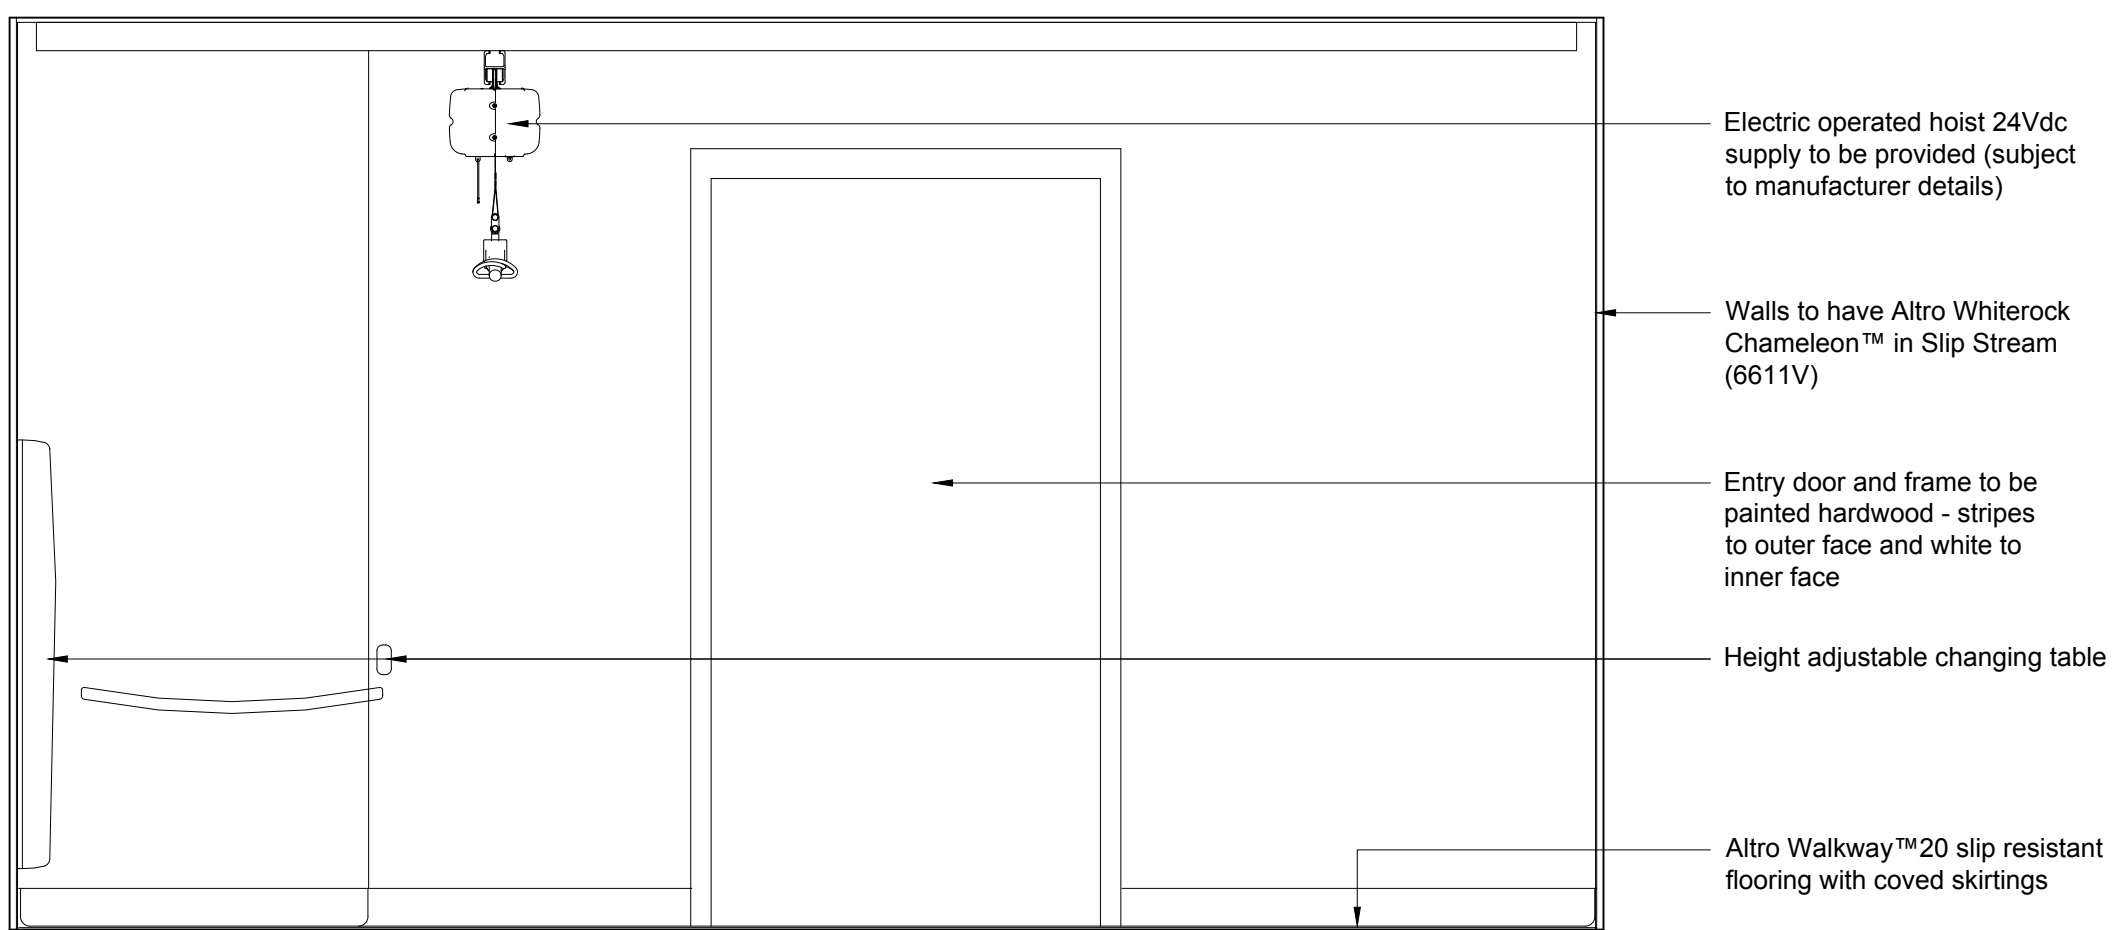


Elevation A

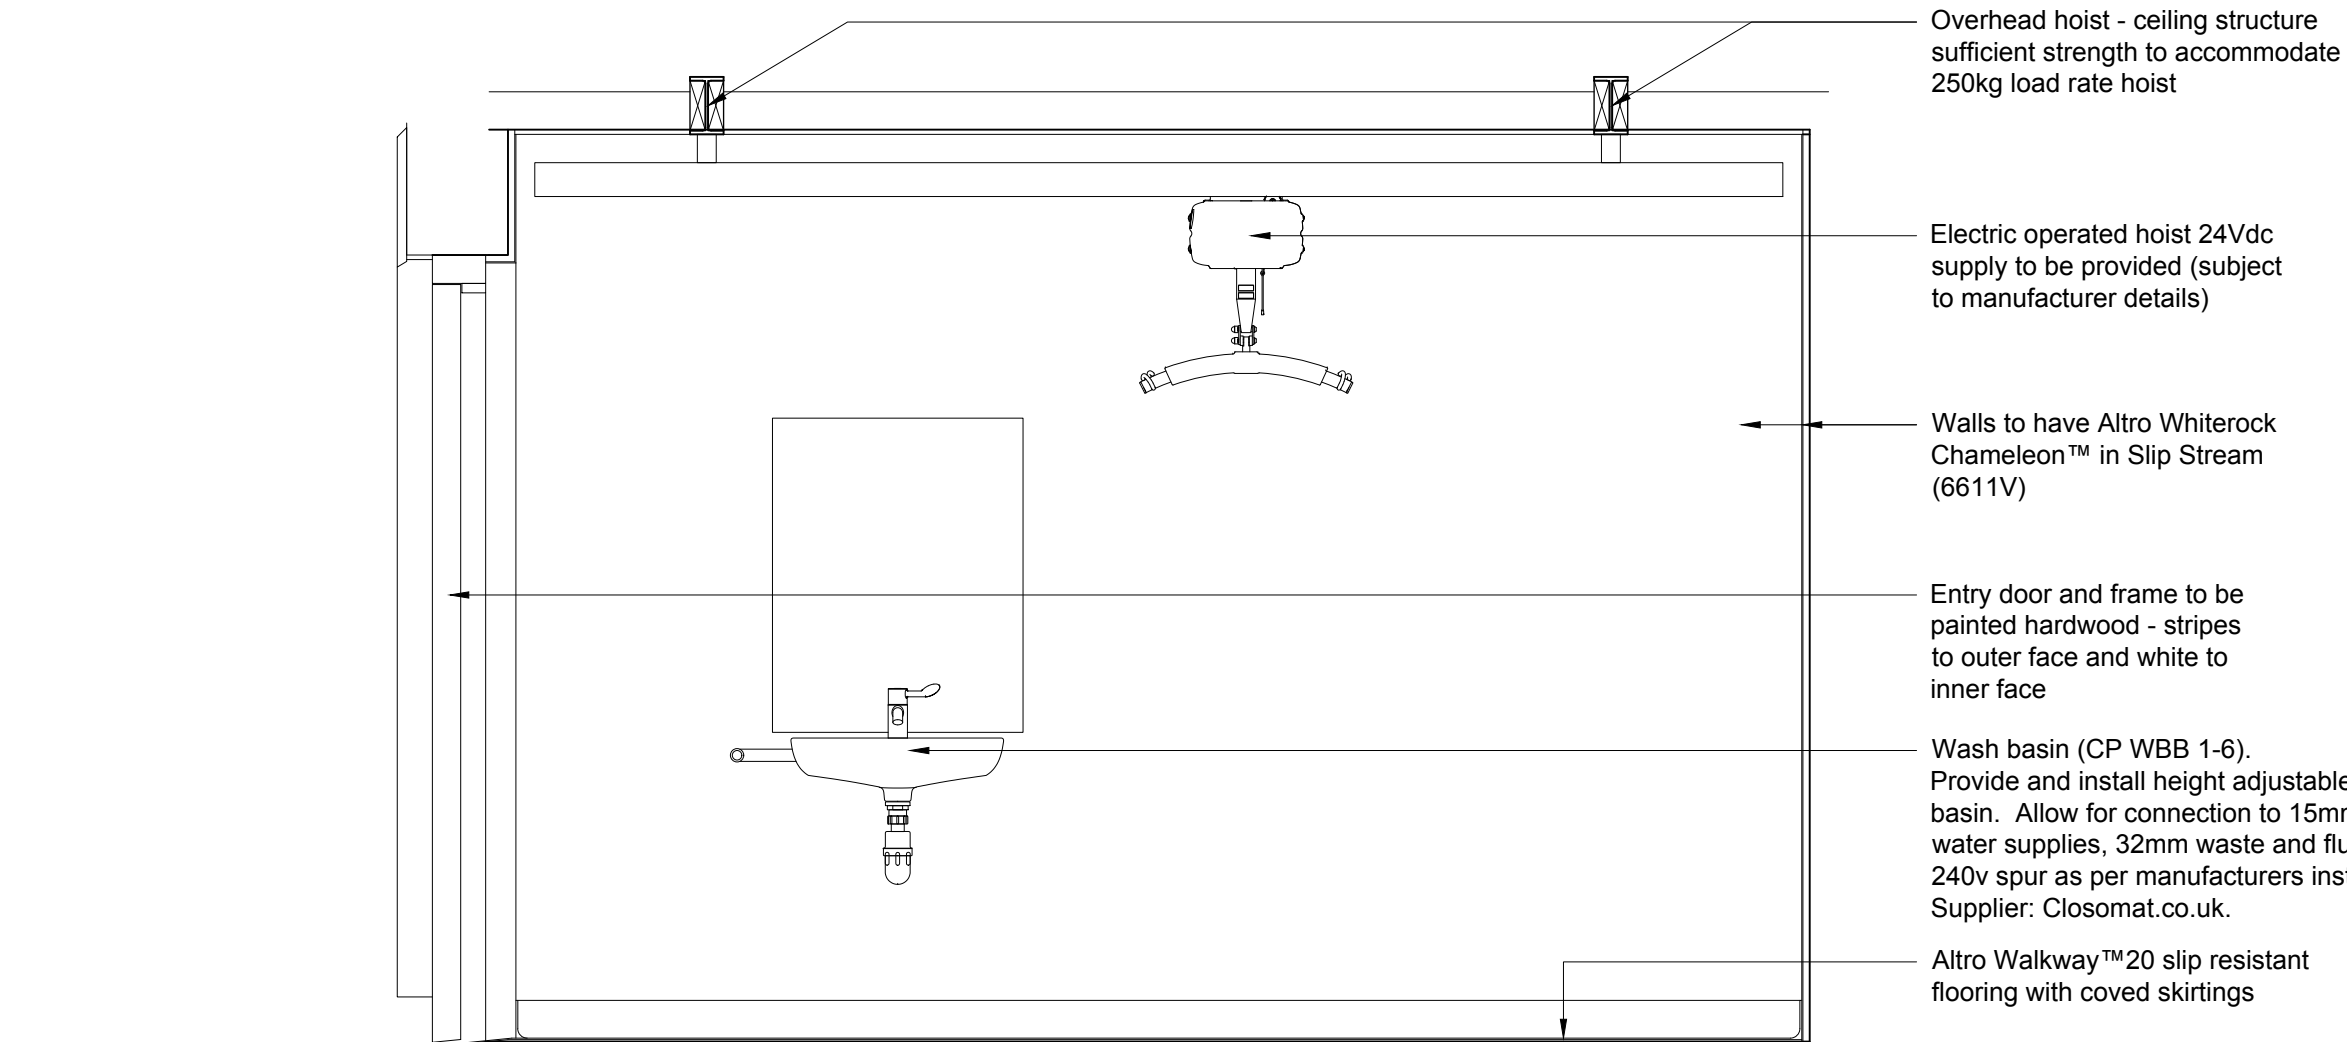

Elevation B

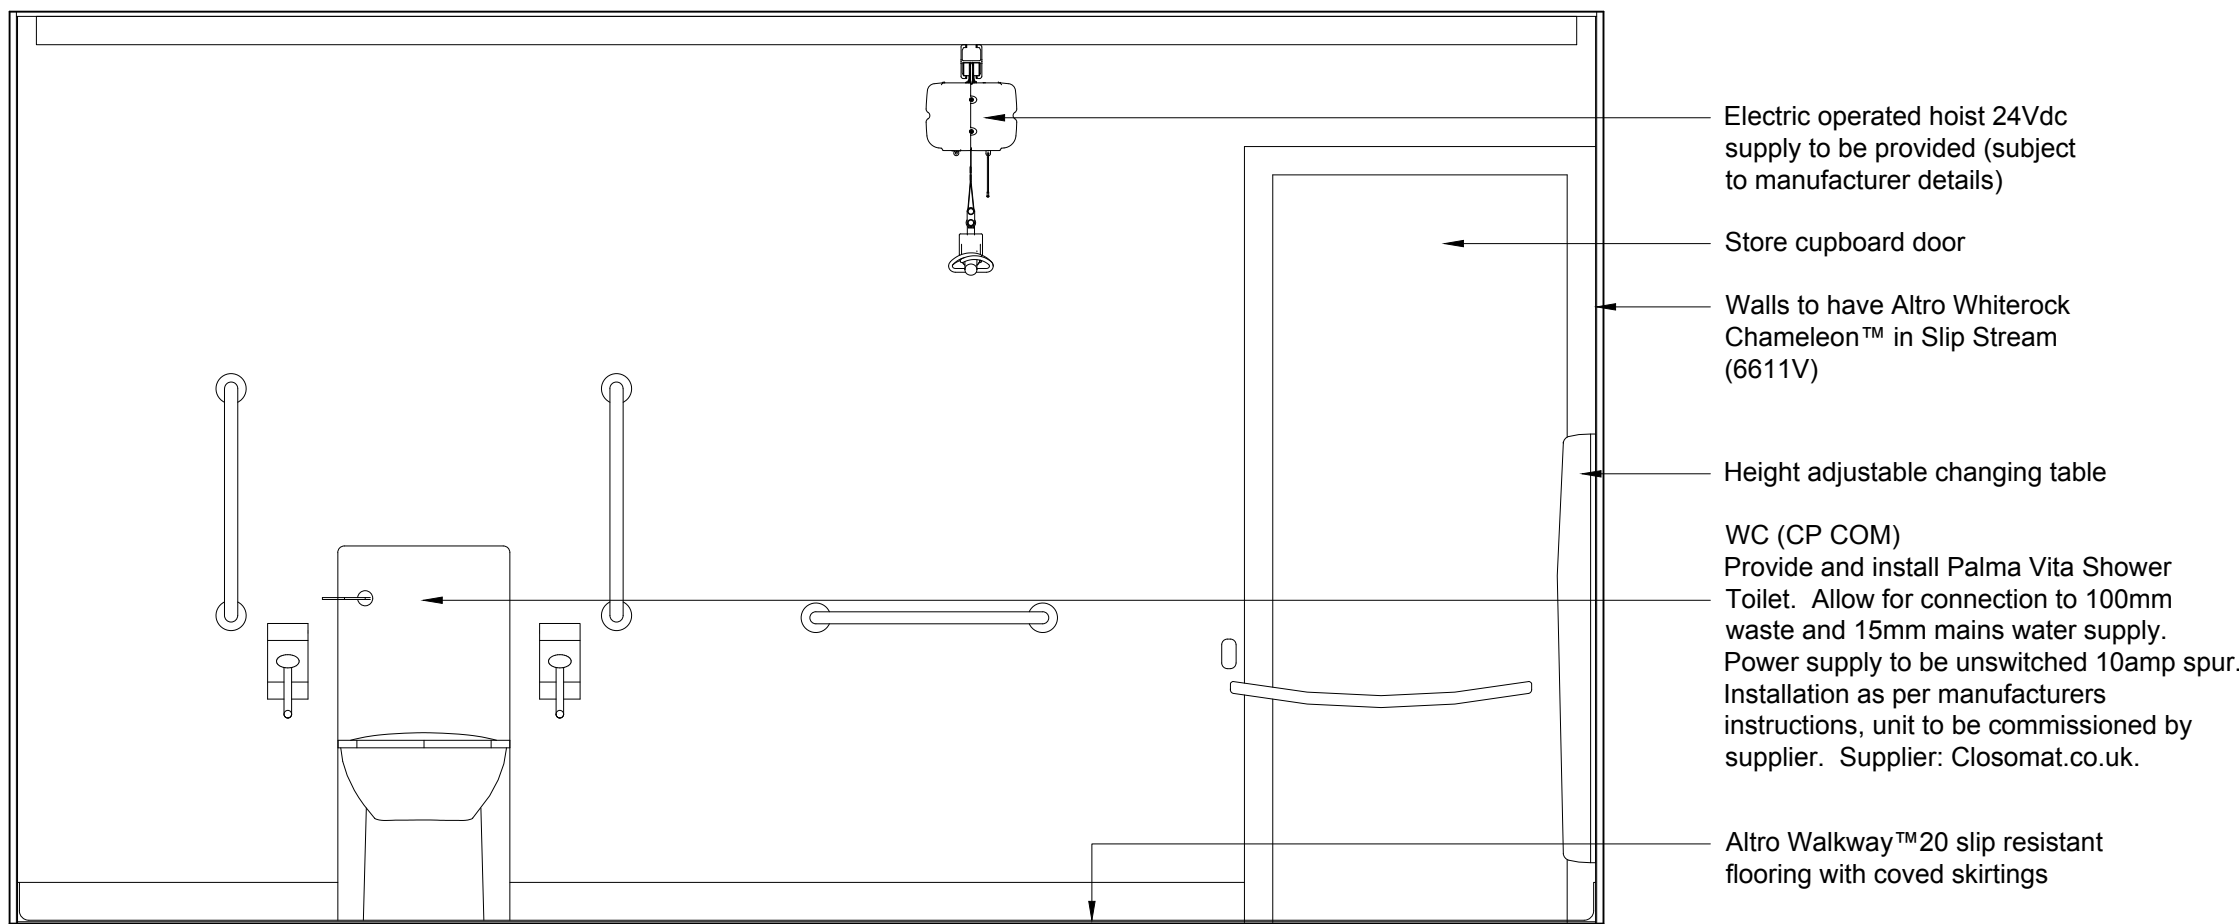


Elevation C

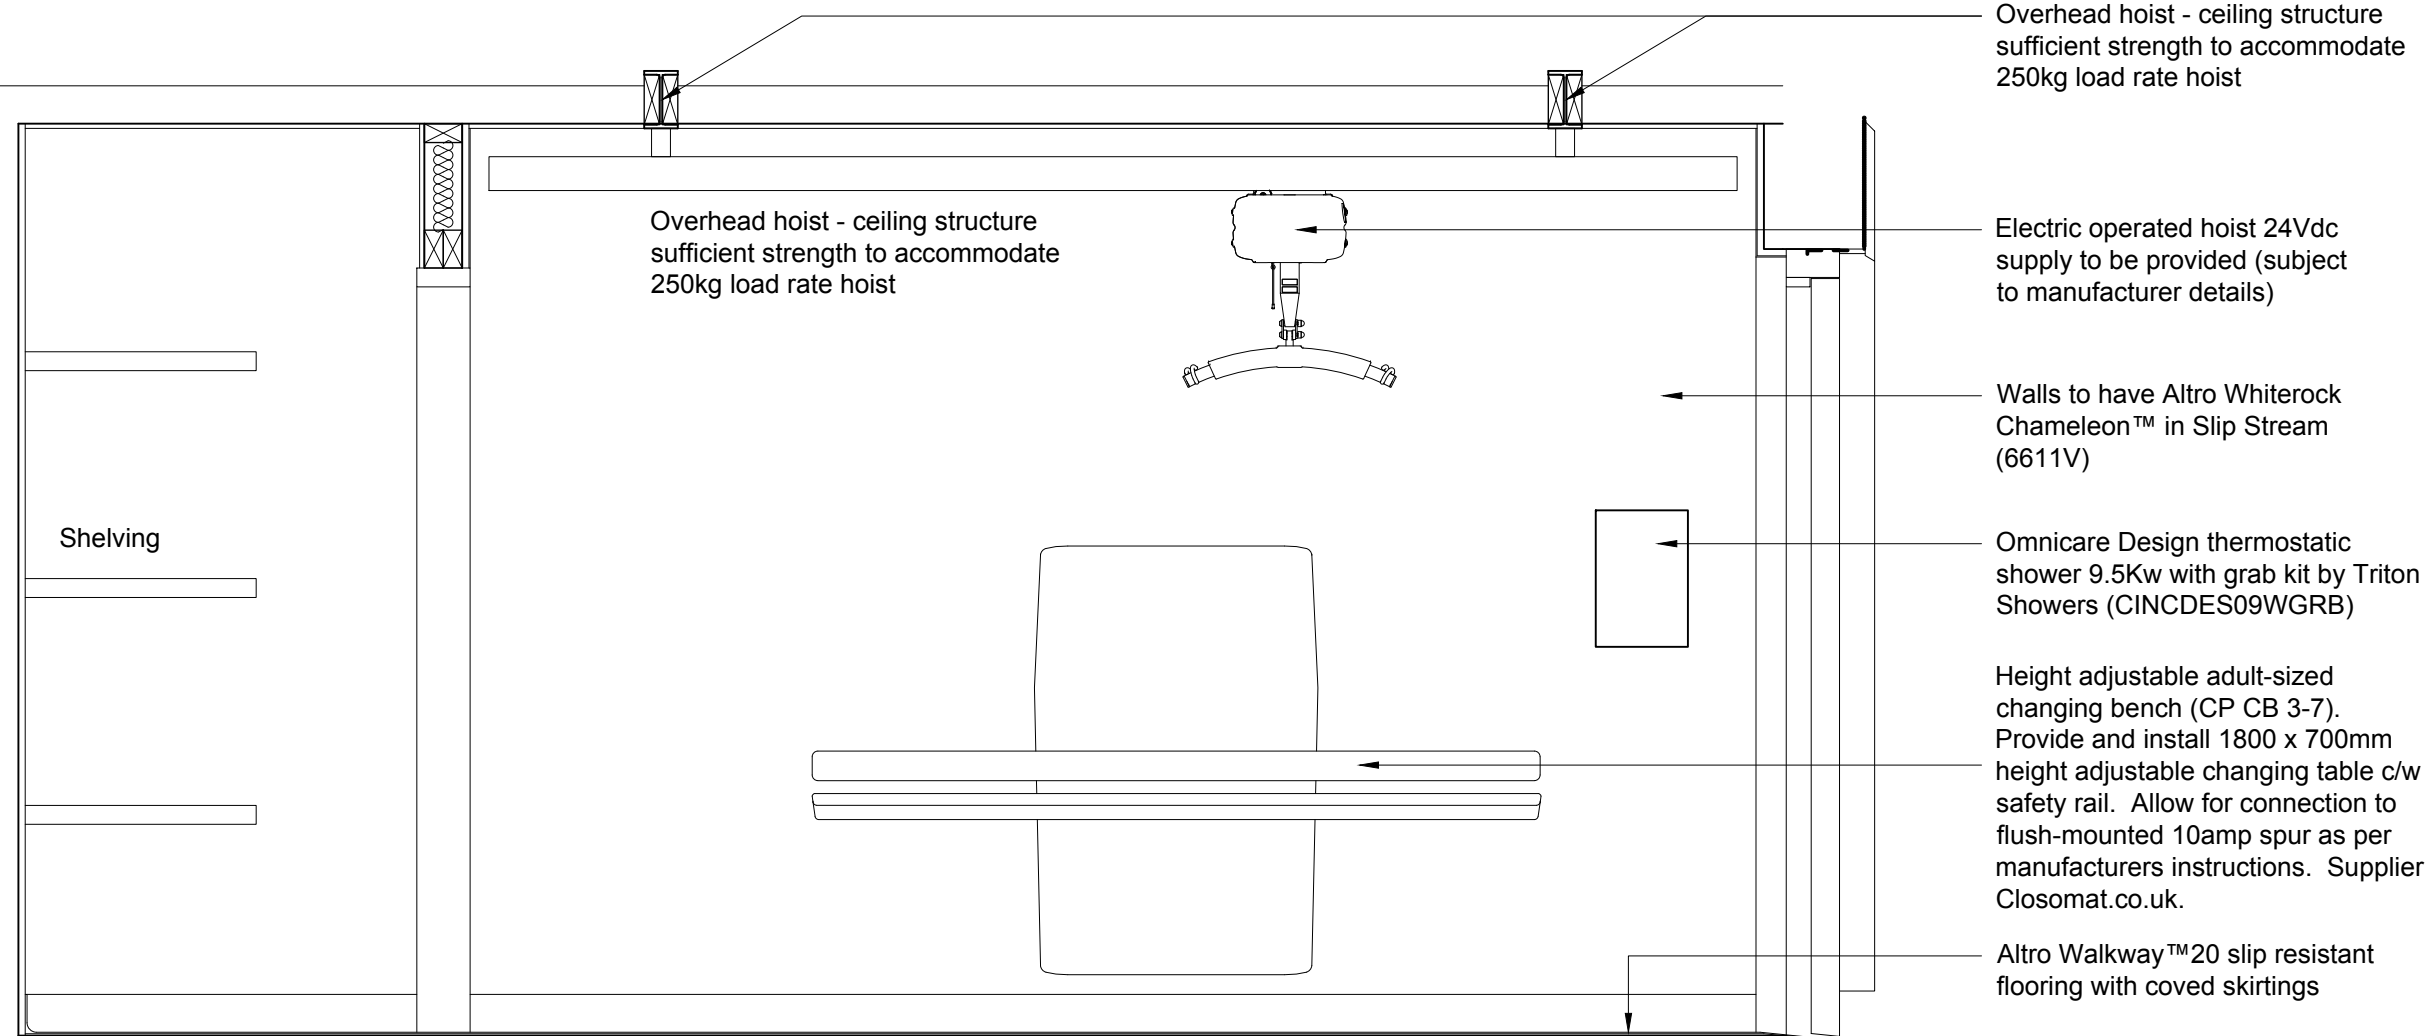


Elevation D


Changing Places W.C - Room Elevations 1:20

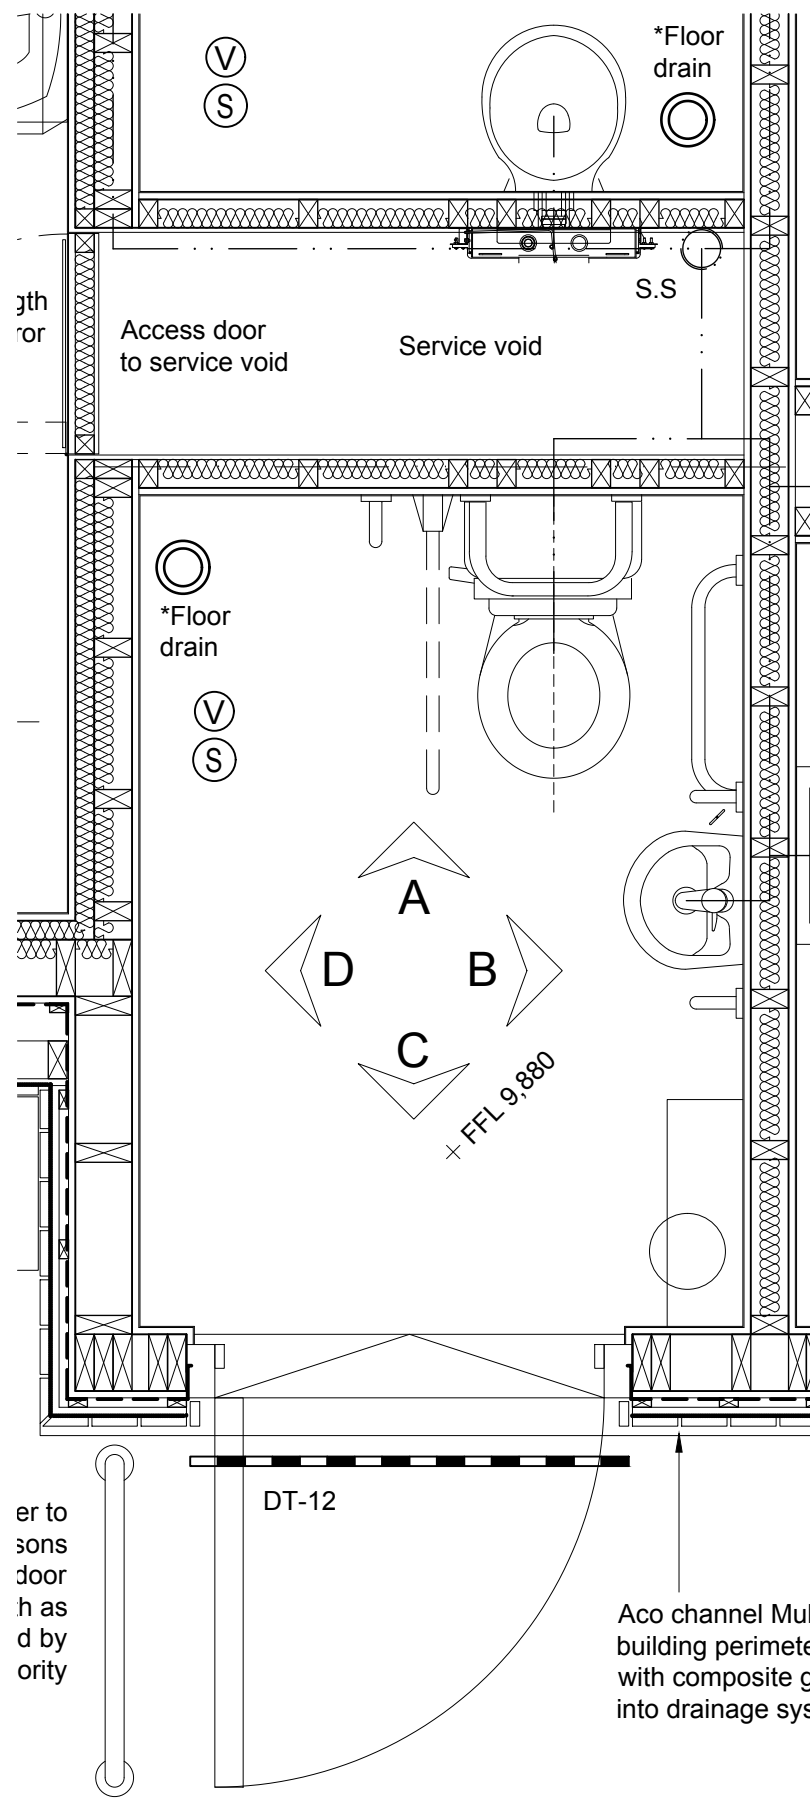


Disabled W.C - Plan 1:20

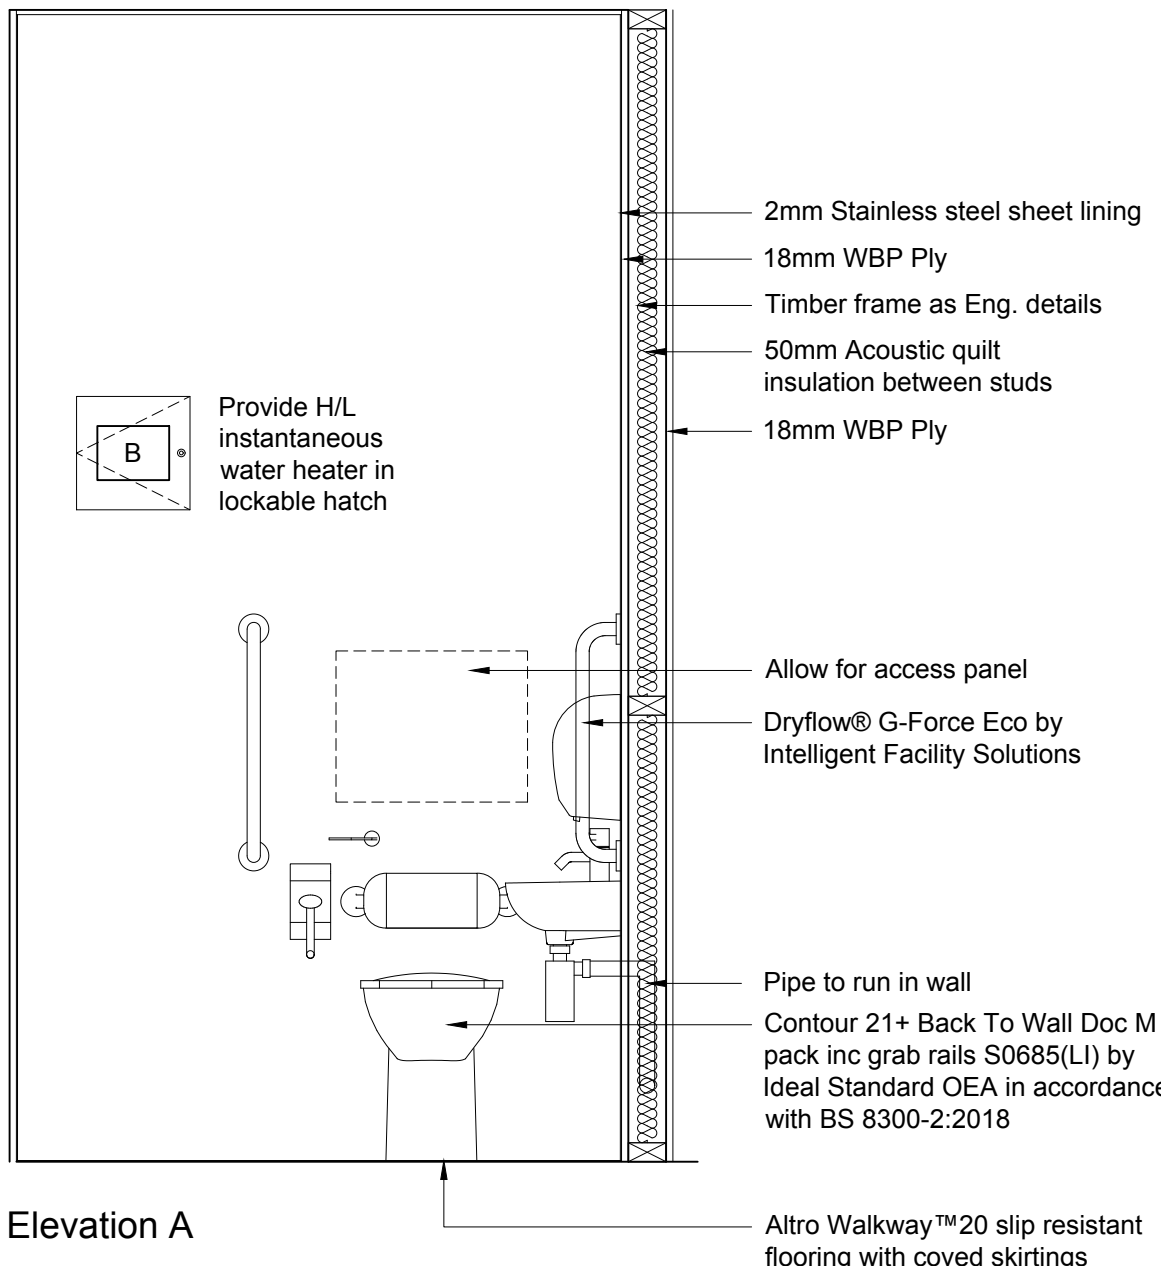


Elevation A

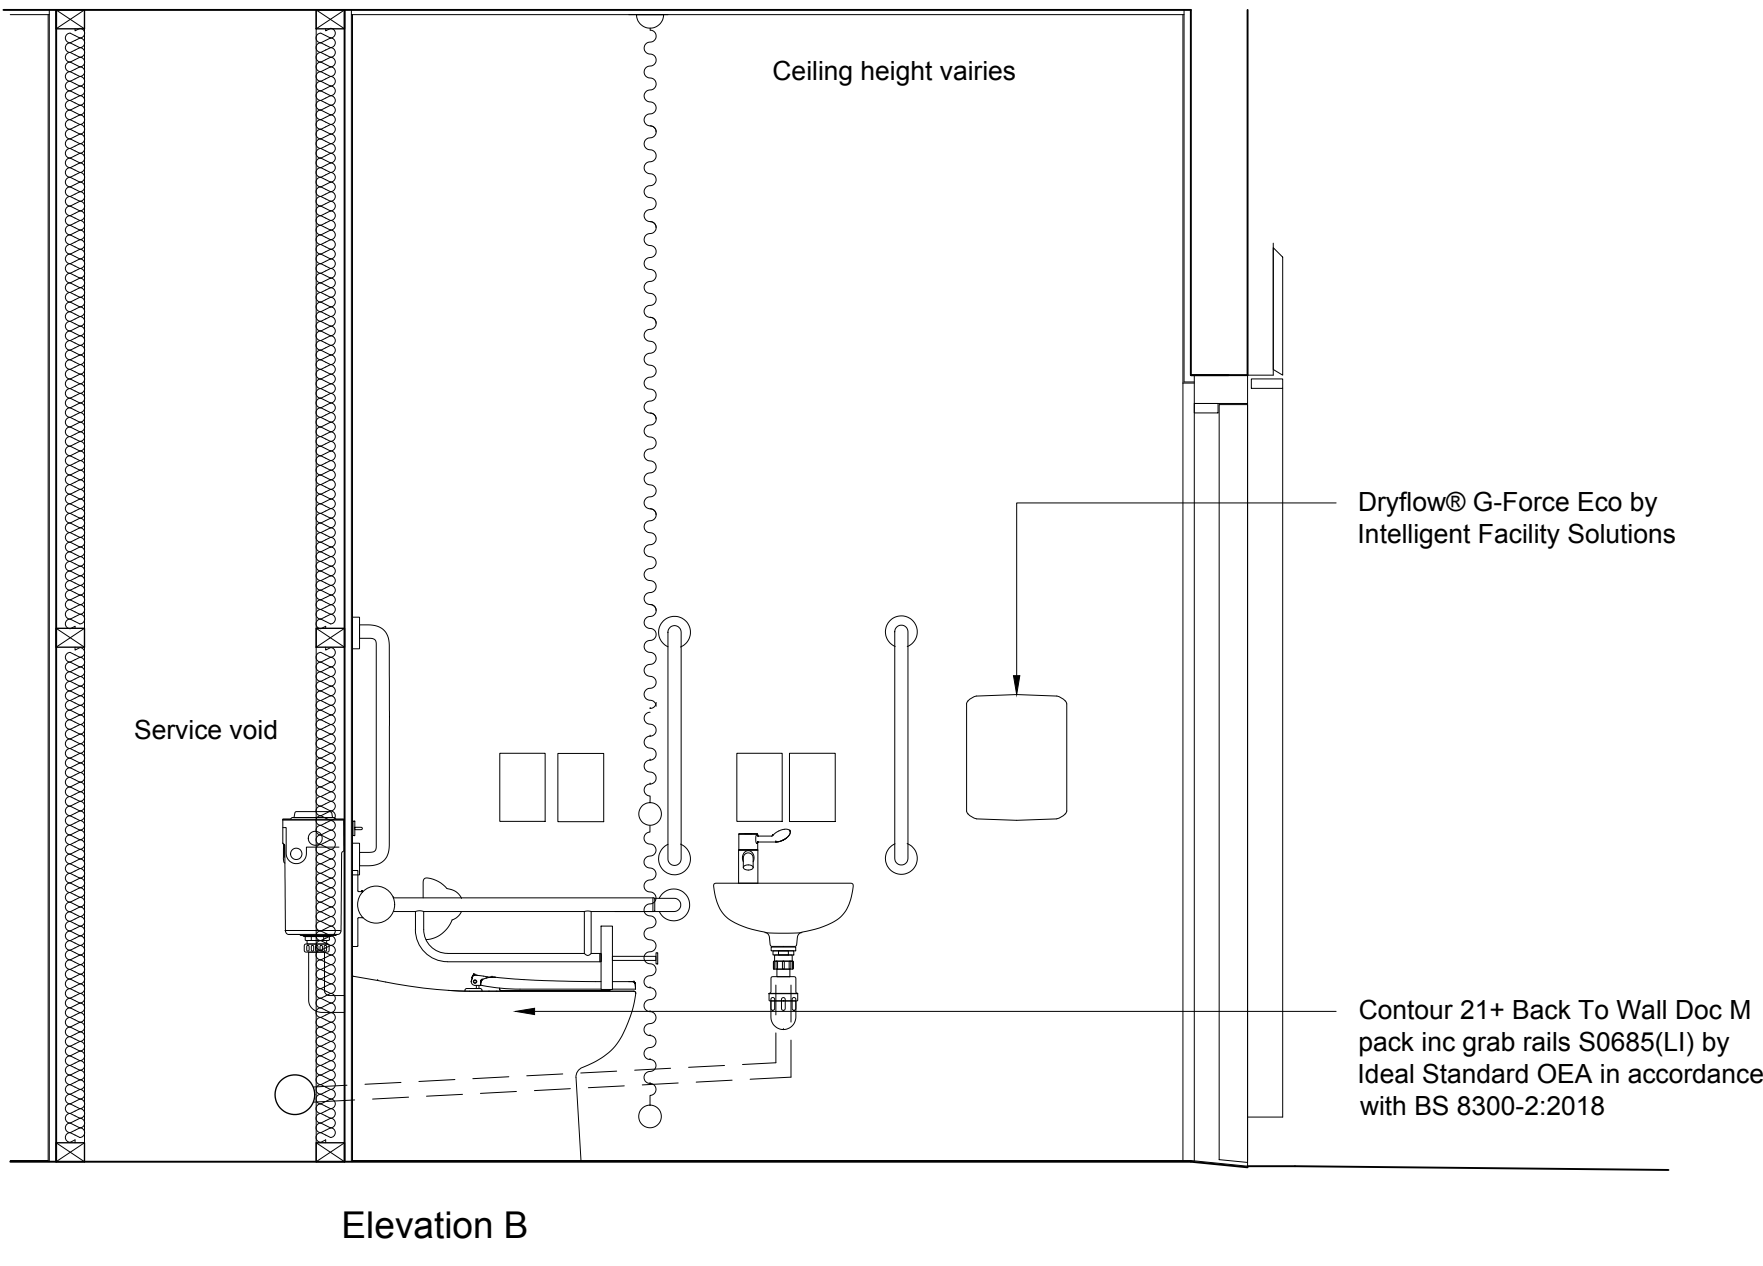

Elevation B

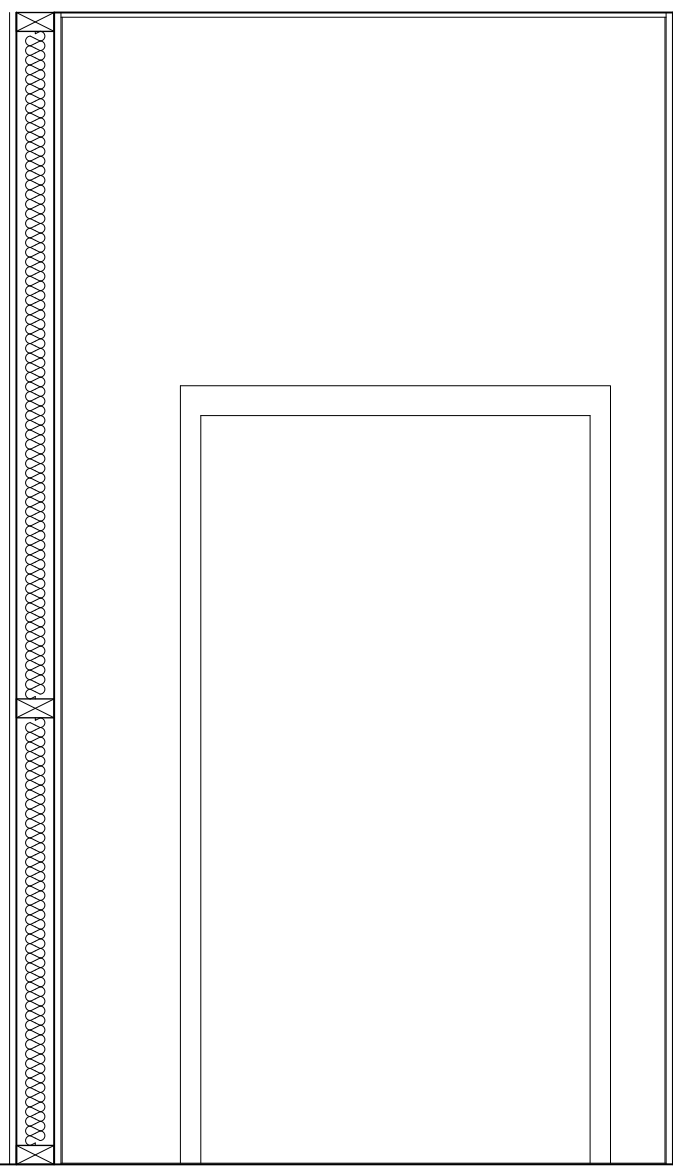

Elevation C

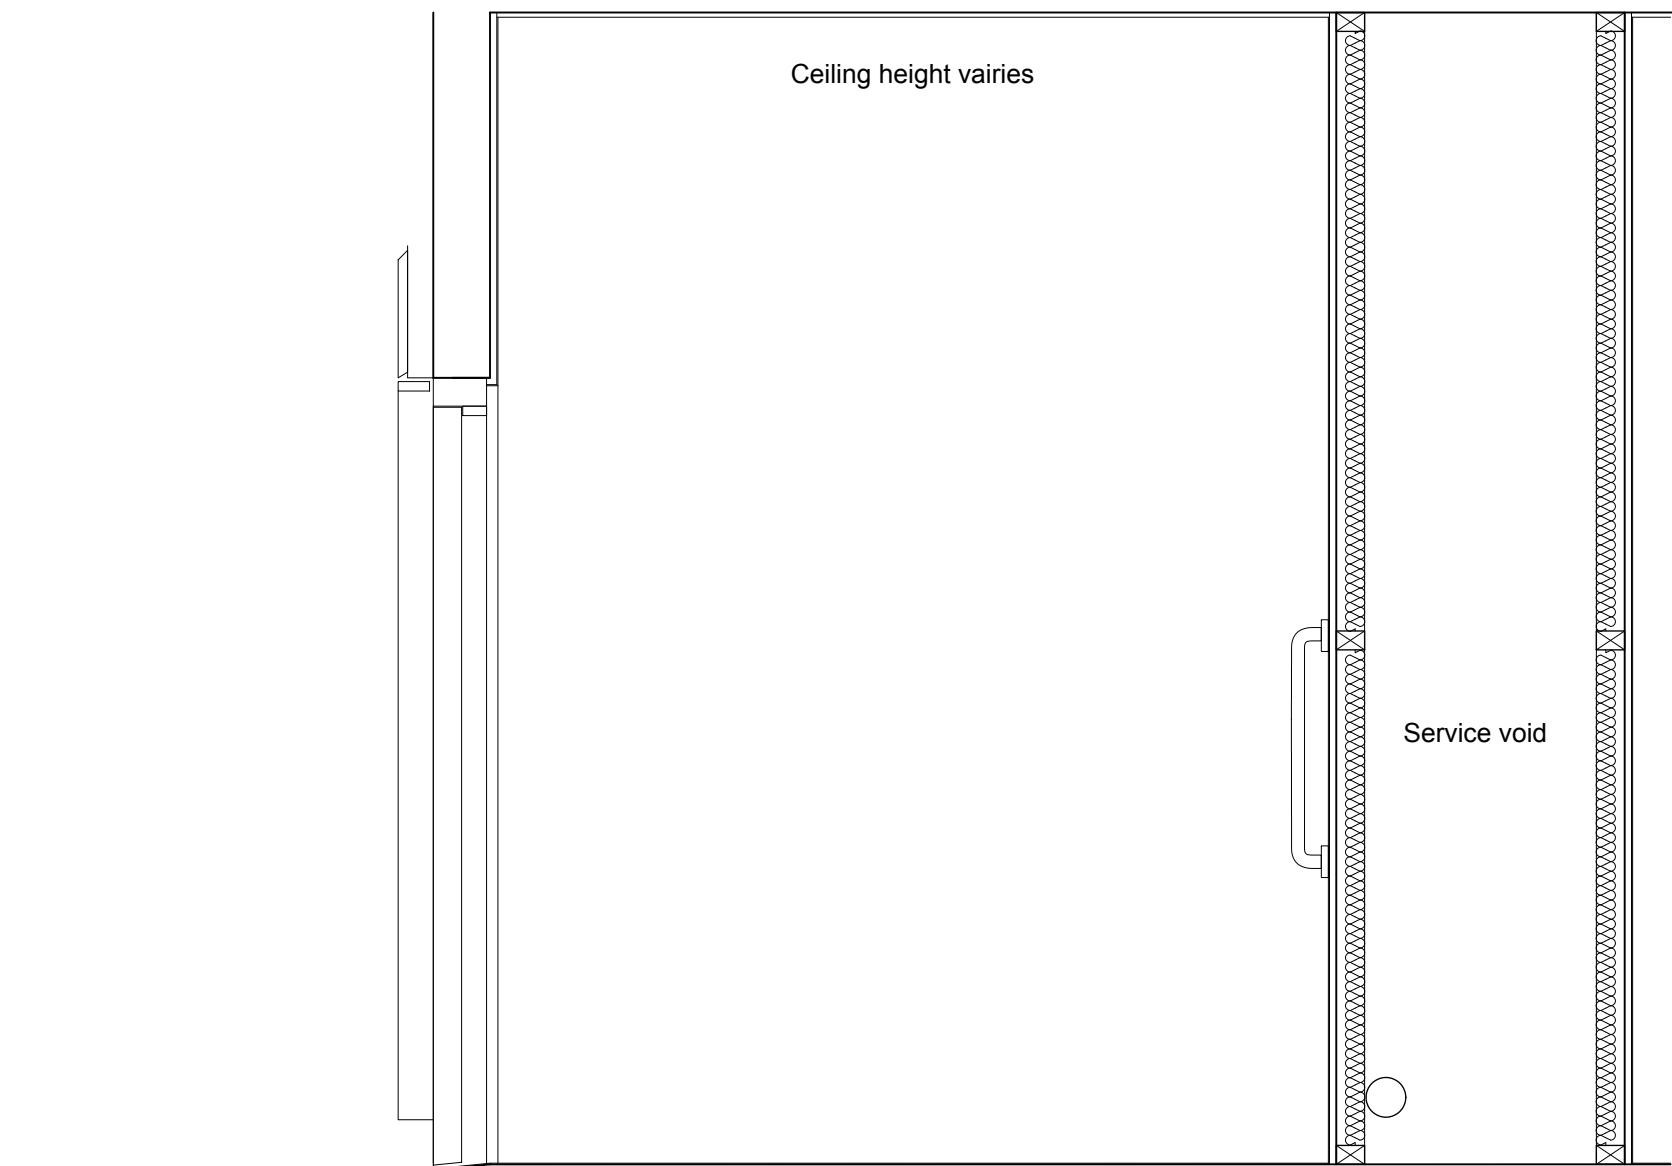

Elevation D

Disabled W.C - Room Elevations 1:20

TENDER ISSUE

client	Seaford Town Council	drawing number	0639 DD.011	revision	—
project	Martello Cafe and Public Toilets Esplanade, Seaford BN	drawing title	Proposed Changing Places & W.C Plans and Internal Elevations Detail Design		
drawn by	M.B	checked by	G.I	date	Nov, '21
scale/original sheet size	1:20 @ A0				

© ABIR Architects Ltd. Check all dimensions on site before work is undertaken. All goods, materials and workmanship to conform with current building regulations, BS8 and CDP's.

ABIR architects

Chartered Practitioner