




ALL BRICKWORK  
OPTION

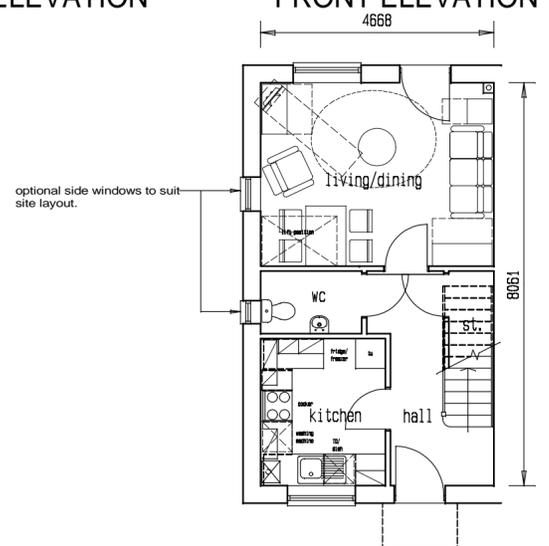

PART RENDER  
OPTION

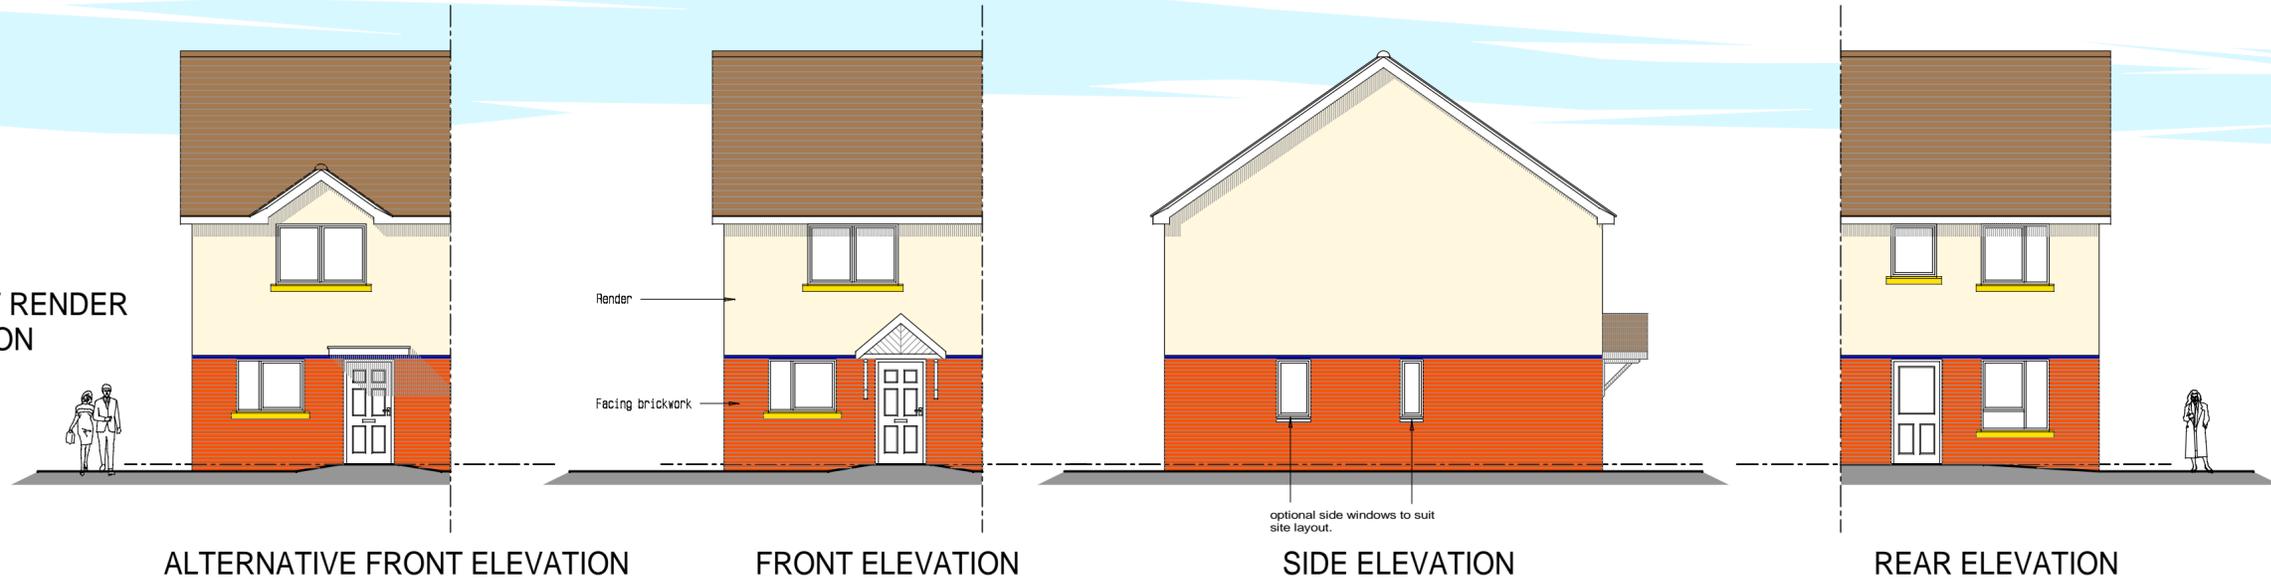

GROUND FLOOR  
TYPE D. 2B3P HOUSE - 73.7m<sup>2</sup>

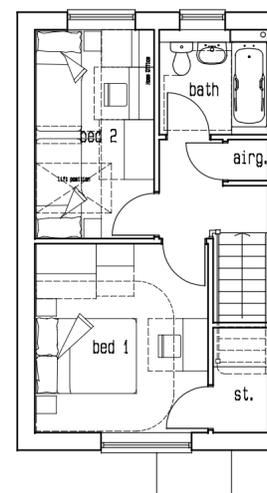

FIRST FLOOR



- NOTES
- EXTERNAL MATERIALS.
  - WALLS - FACING BRICKWORK/SELF COLOURED RENDER AS INDICATED.
  - WINDOWS - UPVC-COLOUR TO BE DETERMINED.
  - DOORS - INSULATED COMPOSITE PANELLED WITH UPVC FRAMES.
  - ROOFS - SINGLE LAP THROUGH COLOURED CONCRETE TILES, UPVC FASCIAS AND BARGEBOARD.

REVISIONS

A	Optional windows to side elevation added.	Mar 17
---	---	--------

THIS COPYRIGHT DRAWING IS THE PROPERTY OF BHC ARCHITECTS AND MAY ONLY BE COPIED OR FACSIMILED IN ANY FORMAT, WITH THE WRITTEN CONSENT AND PERMISSION OF BHC ARCHITECTS. THE CONTRACTOR MUST CHECK ALL DIMENSIONS ON SITE AND IMMEDIATELY NOTIFY ANY DISCREPANCIES FOUND, TO THE ARCHITECTS.

CLIENT **Wellingborough Homes**

PROJECT  
NEW RESIDENTIAL SCHEME  
MILNER ROAD  
FINEDON Nr  
WELLINGBOROUGH  
NORTHANTS

DRAWING DESCRIPTION  
2B/3P HOUSE TYPE D  
PLANS & ELEVATIONS

DRAWING STAGE

**BHC ARCHITECTS**

28 CHAFFORD TERRACE, HAREWOOD, LEICESTERSHIRE, NORTHAMPTON NN2 7JL  
TELEPHONE 01534 715700 FAX 01534 715204  
www.bhcarchitects.co.uk  
ARCHITECTS SURVEYORS PROJECT MANAGERS

Registration No. 28778

K.J.L. DRAWN BY  
1:100 @ A2 DATE: Dec.2016.  
2117 316A

MILNER ROAD FINEDON.