




SOUTH ELEVATION 1:100. EAST ELEVATION 1:100. NORTH ELEVATION 1:100. WEST ELEVATION 1:100.

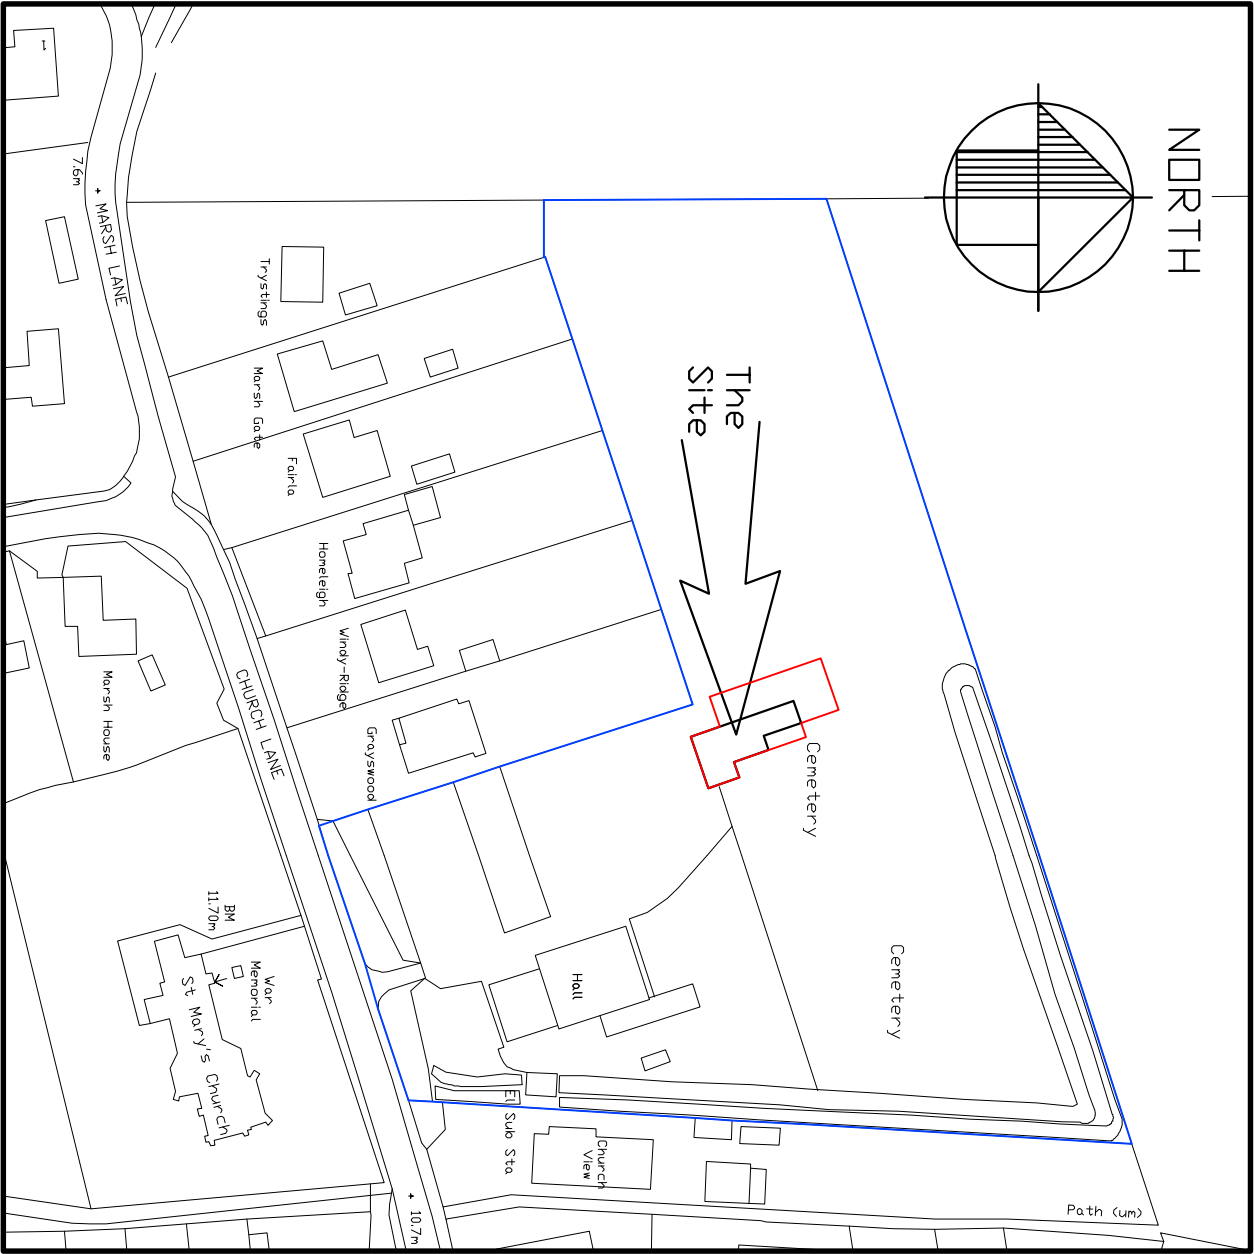


LOCATION MAP 1:1250.

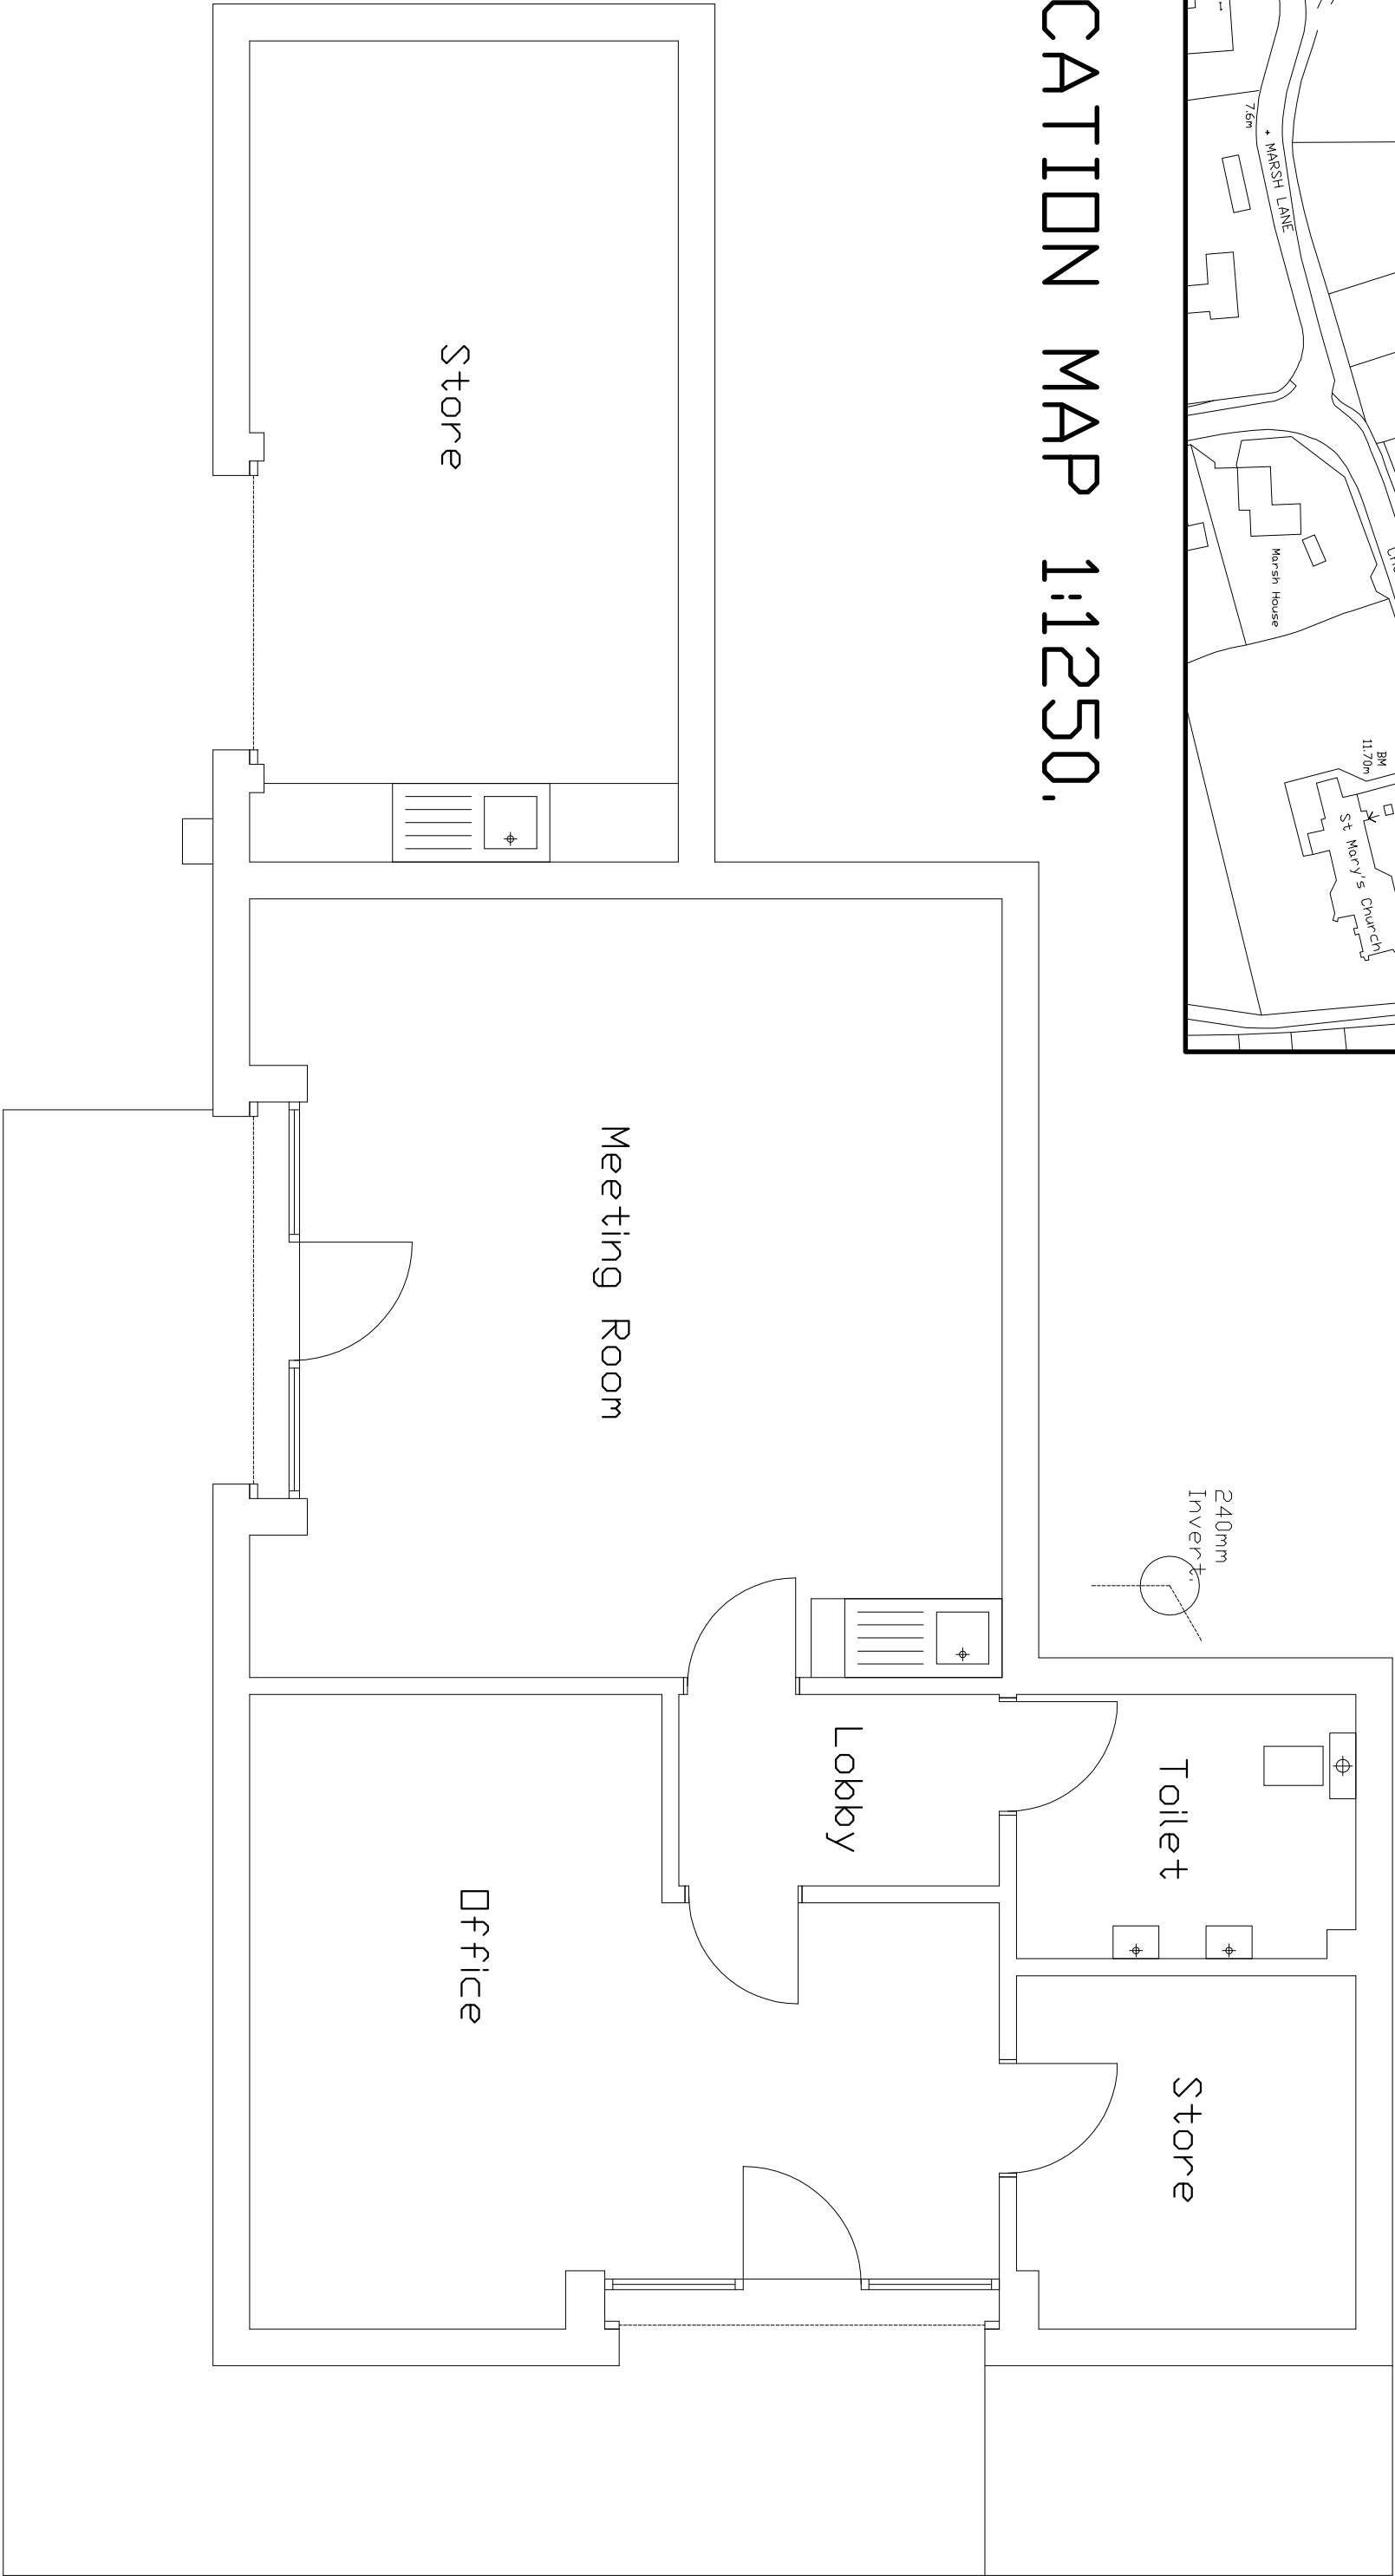

GROUND FLOOR PLAN 1:50.

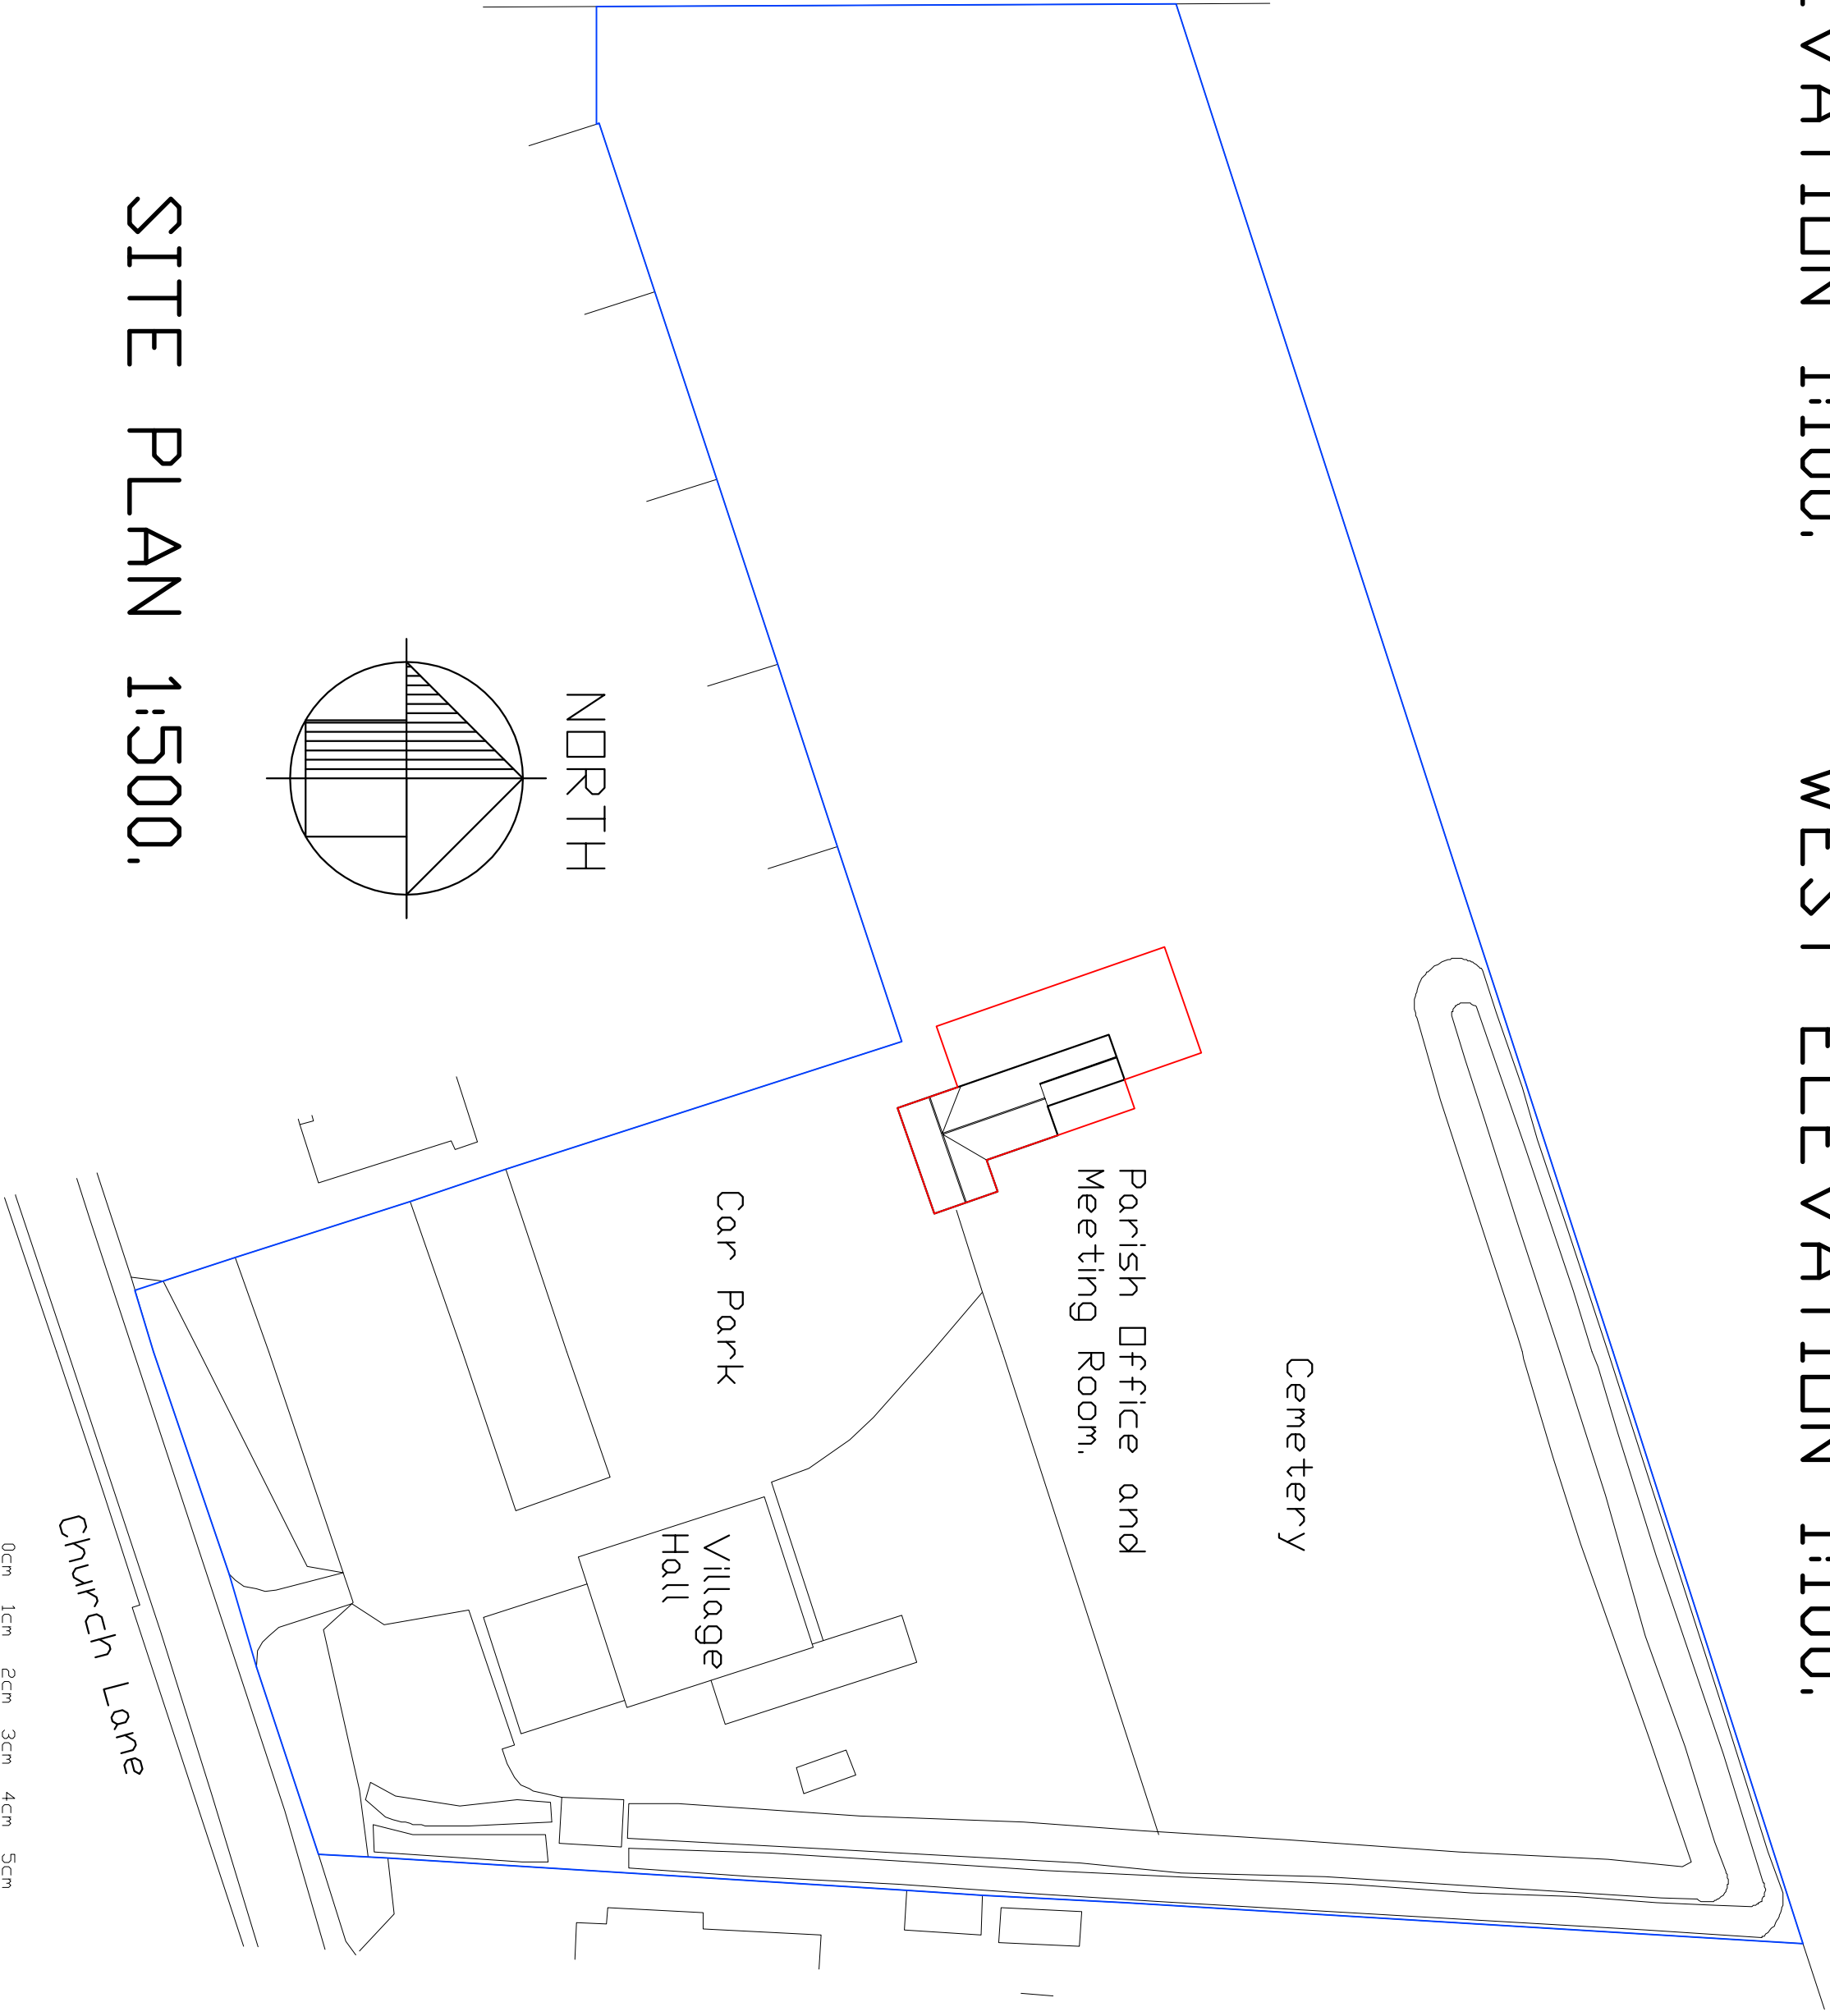

SITE PLAN 1:500.

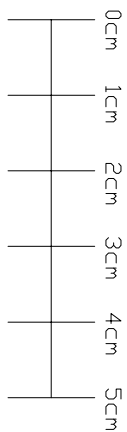

FOR CONSTRUCTION PURPOSES: Drawings to be read in strict accordance with the specification, by the Contractor, prior to commencement of work. Any discrepancies to be referred to the designer.

Matt Sturgeon Ltd.
BUILDING CONSULTANCY
MONKEY PUZZLE • NURSERY LANE • NORTH WOOTTON
KINGS LINN • NORFOLK • PE30 3DB • 01553 670851

PROPOSED EXTENSION
SOUTH WOOTTON PARISH MEETING ROOM
CHURCH LANE
SOUTH WOOTTON.

EXISTING:
PLANS AND ELEVATIONS.

FEBRUARY 2019	1329-01 a.
---------------	------------