



SECTION 4 - TRUSS 4

SCALE: 1:50 A1

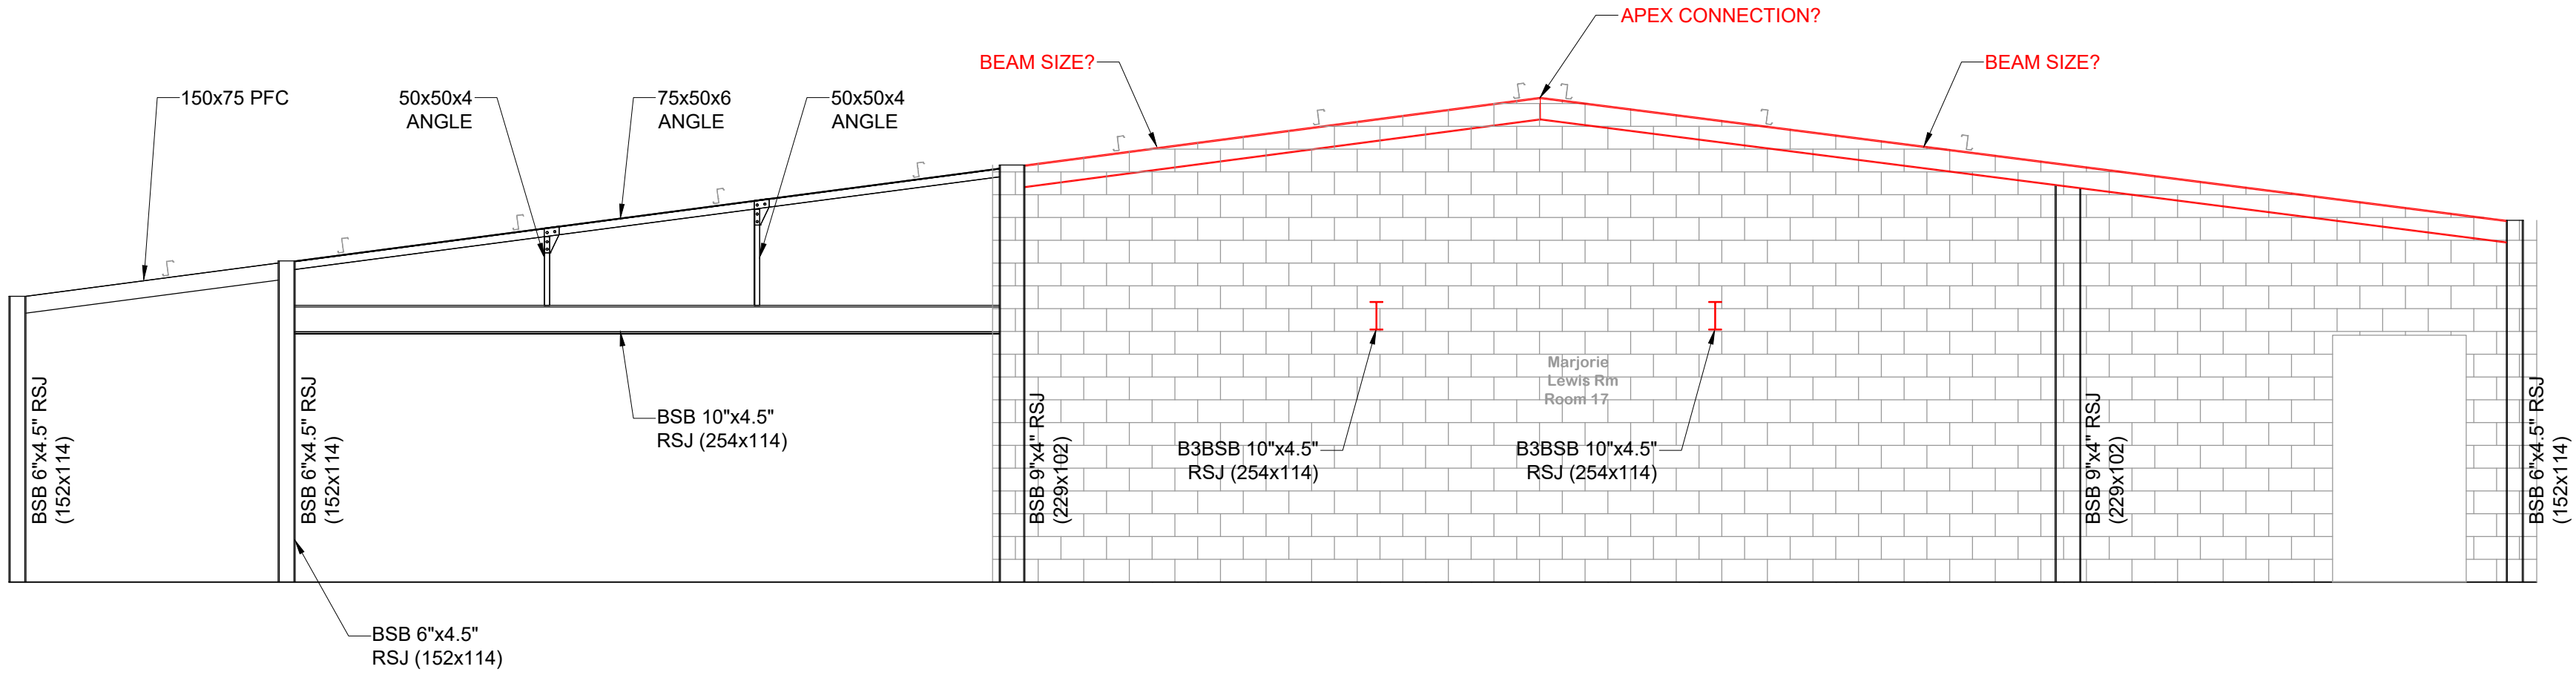


SECTION 5 - TRUSS 5

SCALE: 1:50 A1

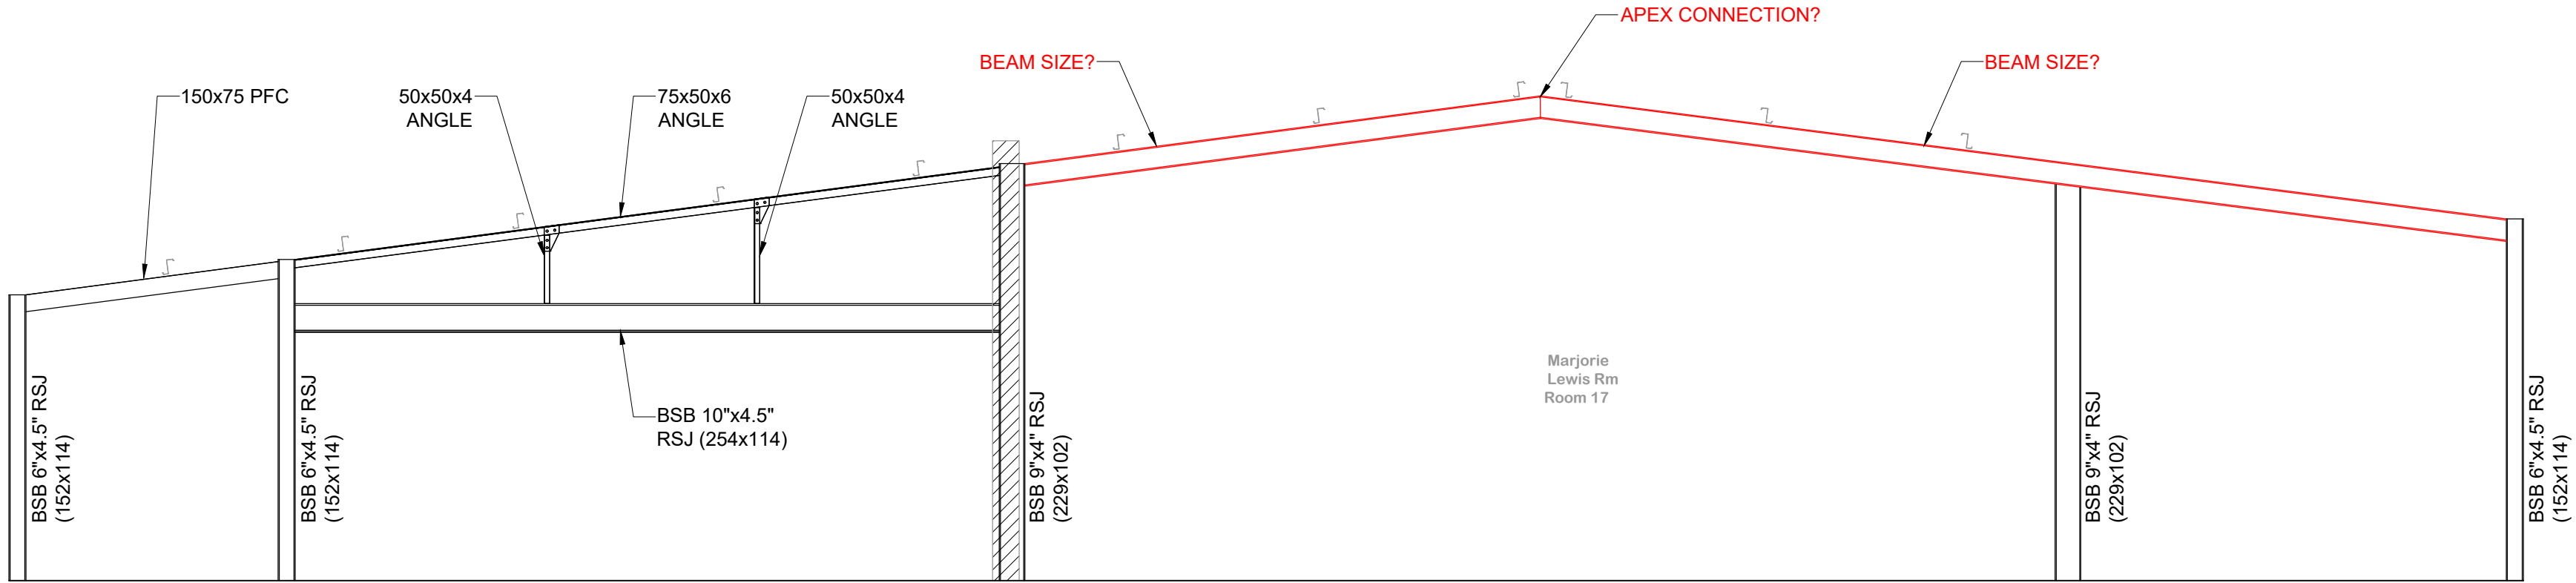

SECTION 6 - TRUSS 6

SCALE: 1:50 A1



SITE DIMENSIONS:
ACCURATE ON-SITE MEASUREMENTS FOR OVERALL
ELEMENT SIZES MUST BE CARRIED OUT PRIOR TO
FABRICATION OF ANY STRUCTURAL ELEMENTS. BY THE
CONTRACTOR OR SPECIALIST SUPPLIER. DESIGN
DIMENSIONS WITHIN THE CALCULATIONS MUST NOT BE
USED FOR THE PROCUREMENT OF ANY STRUCTURAL
ELEMENTS. DO NOT SCALE OFF THIS DRAWING.

PRELIMINARY DRAWING:
THIS DRAWING IS FOR PRELIMINARY PURPOSES ONLY AND
MUST NOT BE READ AS A CONSTRUCTION ISSUE.
IT INDICATES DESIGN INTENT ONLY AND IS SUBJECT TO
AMENDMENT DURING FINAL DESIGN DEVELOPMENT.

P01	19.10.20	PRELIMINARY ISSUE		DJB	JP
rev	date	details		drawn	checked



Canham
Consulting

Structural
Engineers

Civil
Engineers

Building
Surveyors

+44 (0)1603 430650 | mail@canhamconsulting.co.uk | www.canhamconsulting.co.uk

client
HELLEDSON PARISH COUNCIL

architect
D J DESIGNS LIMITED

project
HELLEDSON COMMUNITY CENTRE, MIDDLETONS LANE,
HELLEDSON, NORWICH, NR6 5SR

title
EXISTING STEEL STRUCTURE
SECTIONS PAGE 2

CCL ref:	drawn	design	checked	scale	size	date
214916	DJB	-	CHK	AS SHOWN	A1 (L)	08.10.2020

status:
S3 - SUITABLE FOR REVIEW & COMMENT

drawing number	revision
214916-CCL-XX-XX-DR-S-1001	P01

© This drawing is copyright and is not to be reproduced without the written permission of Canham Consulting Ltd

THIS DESIGN IS PRODUCED IN ACCORDANCE WITH THE CONSTRUCTION (DESIGN AND MANAGEMENT) REGULATIONS 2015 INCORPORATING THE APPROVED CODE OF PRACTICE REGULATIONS 2, 3 AND 11. THEREFORE, THE DESIGN WITHOUT THE AUTHORITY OF CANHAM CONSULTING LTD SHOULD BE AVOIDED. THE FIRM ALSO ASSUMES RESPONSIBILITY FOR THESE DUTIES.