



SECTION THROUGH FOOTPATH.

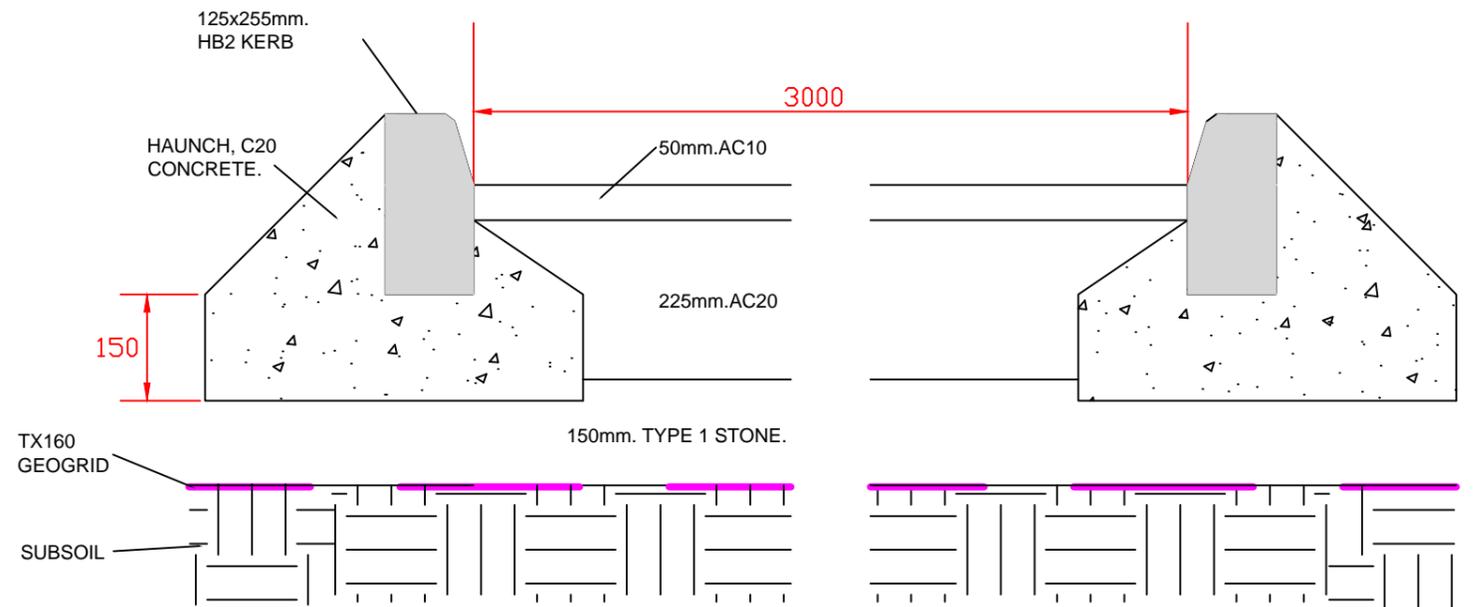

SECTION THROUGH ACCESS ROAD

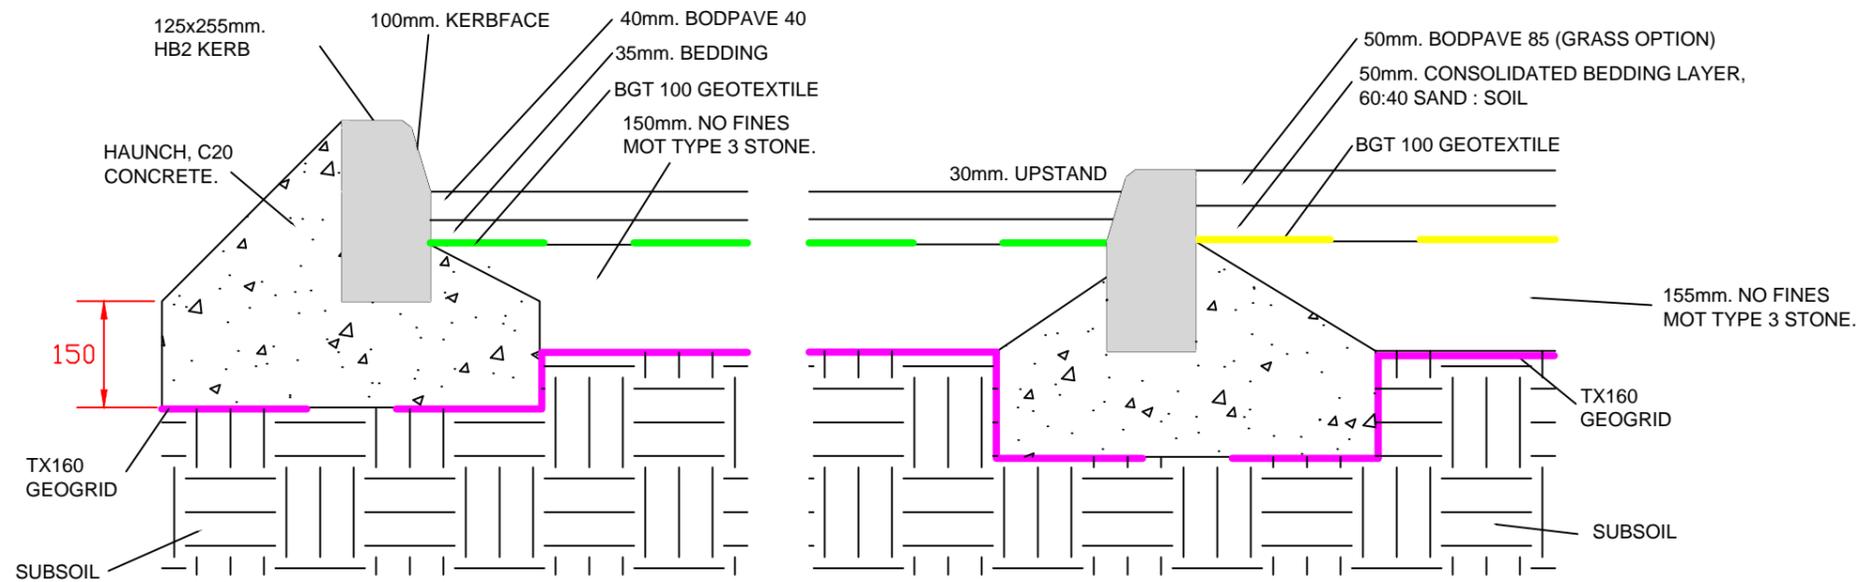

SECTION THROUGH PARKING

**PROPOSED CAR PARK
CONSTRUCTION & KERB DETAILS**

TBCE Limited
Civil Engineering Consultancy,
PO Box 374, Bicester OX26 9FQ
Mobile: 07831 501785
E-Mail: tony@tonybrummell.com

Contractor to check & confirm all dimensions on site prior to work commencing. Any discrepancies must be brought to the attention of the architect or project manager. The copyright of this drawing is with the architect. Do not scale from this drawing.

drawing title
Proposed car park,
Easington Recreation Ground, Banbury.
For Banbury Town Council.

date
April 2017
drawn
MCW

scale
1:10@A3
checked
ARB

date of issue
2 May 2017
number
17041/06