


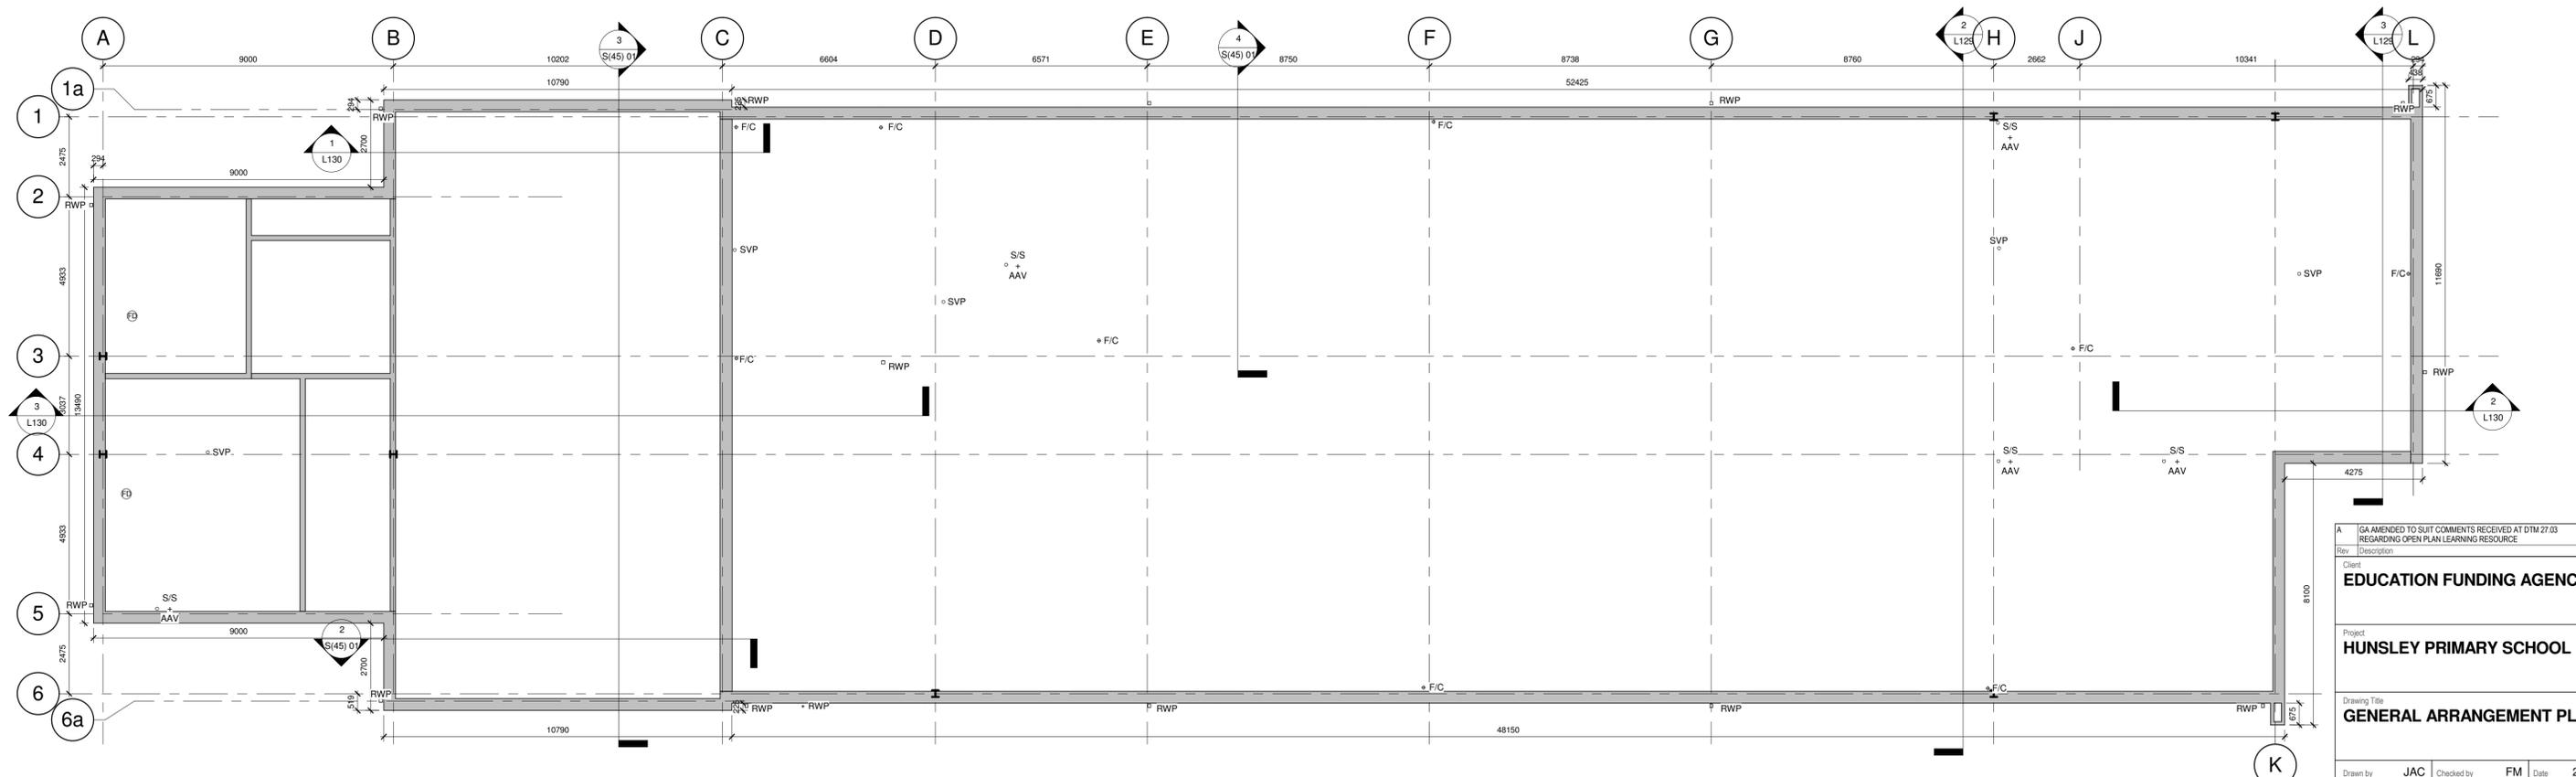

1 00 - Ground Floor General Arrangement
1 : 100



2 Brick Plinth Setting Out
1 : 100

Rev	Description	Date
A	ISA AMENDED TO SUIT COMMENTS RECEIVED AT DTM 27.03 REGARDING OPEN PLAN LEARNING RESOURCE	31.03.17
Client EDUCATION FUNDING AGENCY		
Project HUNSLEY PRIMARY SCHOOL		
Drawing Title GENERAL ARRANGEMENT PLANS		
Drawn by	JAC	Checked by FM Date 22/03/17
Status	WORKING	Scale @ A1 1 : 100
Job no.	8636	Dwg no. L119 Rev. A
Cassidy+Ashton Architecture + Building Surveying + Town Planning 7 East Cliff, Preston, Lancashire, PR1 3JE 01772 258 356 10 Hunters Walk, Canal Street, Chester, CH1 4EB 01244 402 900		