


NOTE:
 STRUCTURAL ENGINEER TO REVIEW ALL WALLS PROPOSED TO BE DEMOLISHED TO CONFIRM STRUCTURAL IMPLICATIONS.
 FIRE STRATEGY TO BE DEVELOPED BY SPECIALIST.

KEY RESIDUAL RISK

KEY PLAN

DEPARTMENT LEGEND

- | | | | | | | |
|--|--|---|--|---|---|--|
| 01 BASIC TEACHING AREA | 03 LARGE SPACES | 05 STAFF AND ADMINISTRATION AREA | 07 STORAGE | 09 CIRCULATION | DEMOLISHED | DT DEPARTMENT |
| 02 SPECIALIST TEACHING AREA | 04 LEARNING RESOURCE AREA | 06 STORAGE (TEACHING) | 08 NON-NET AREA | | PROPOSED | |

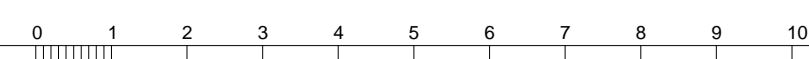

ORIGINATOR davidmillerarchitects WWW.DAVID-MILLER.CO.UK	DRAWING TITLE PROPOSED PREFERRED OPTION B - FIRST FLOOR	
JOB TITLE PINNERS HIGH SCHOOL	JOB NO 376	STATUS FOR INFORMATION
SCALE 1 : 200 @A1	DATE 05/05/15	CHECKED AD
PROJECT PIN	ORIGIN ALL	ZONE PIN
LEVEL 01	TYPE GA	ROLE A3
SEQ NO 105	REV B	