
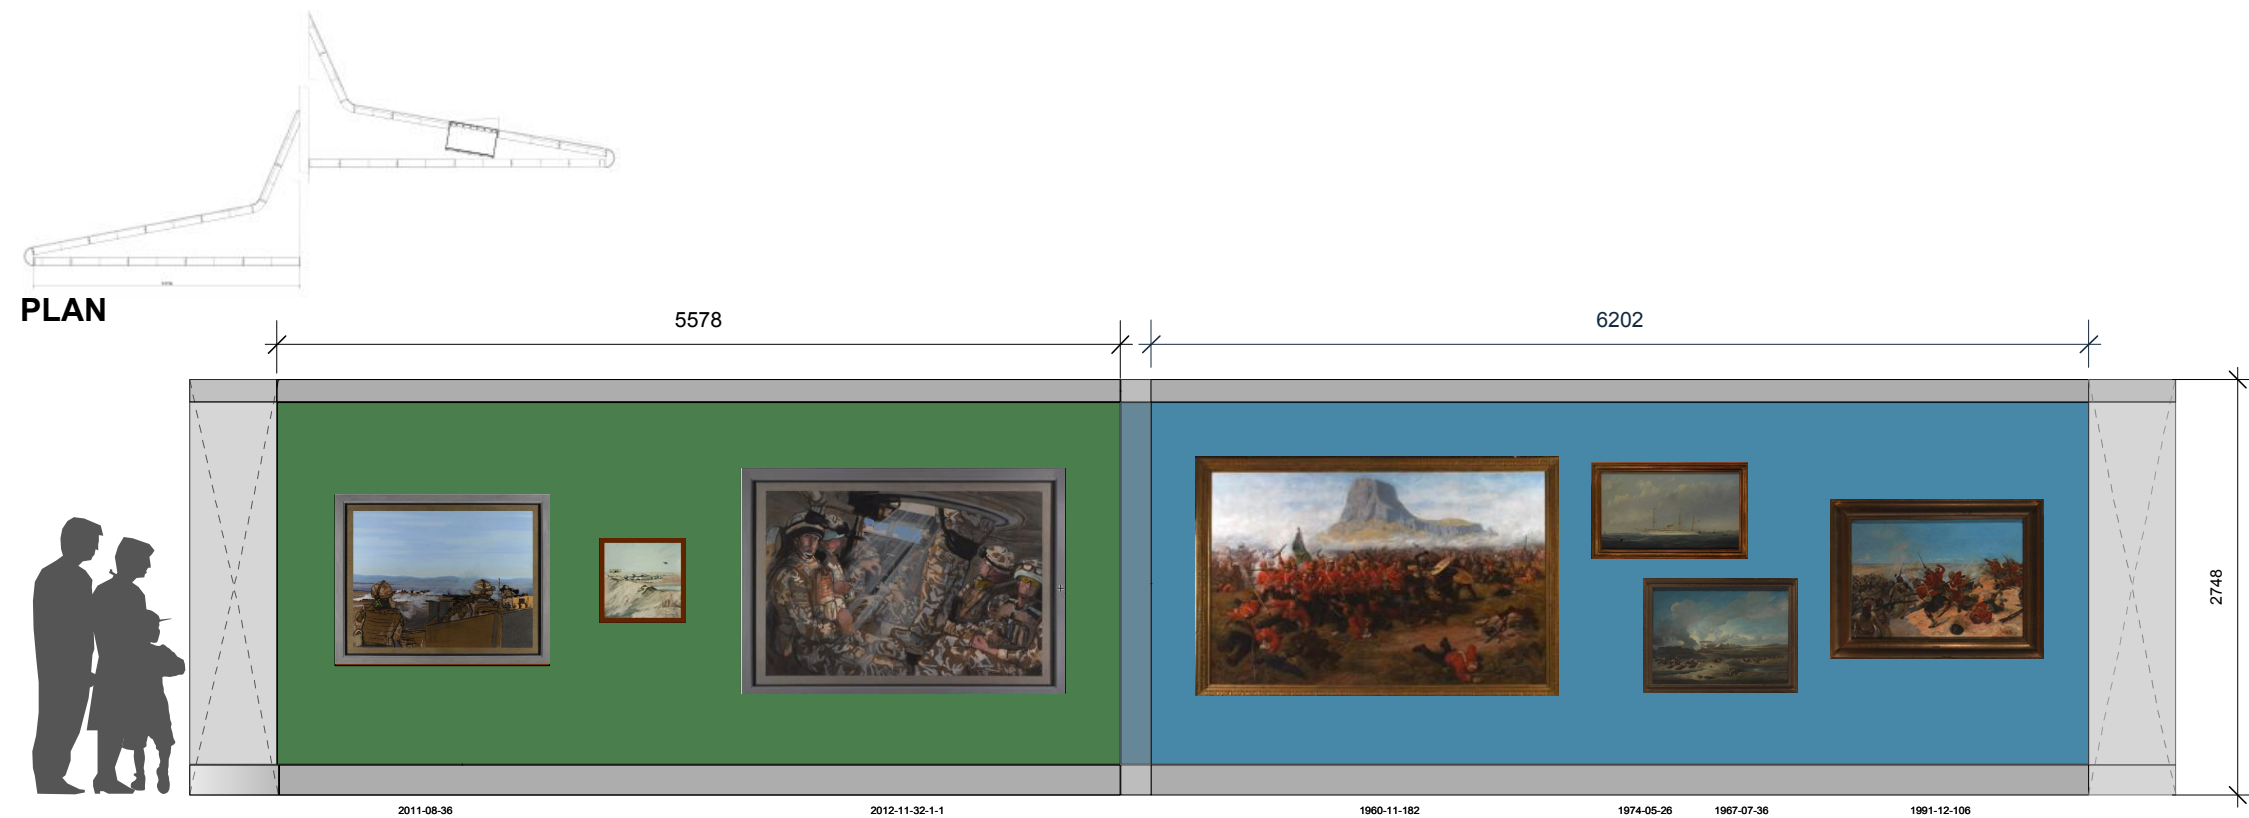


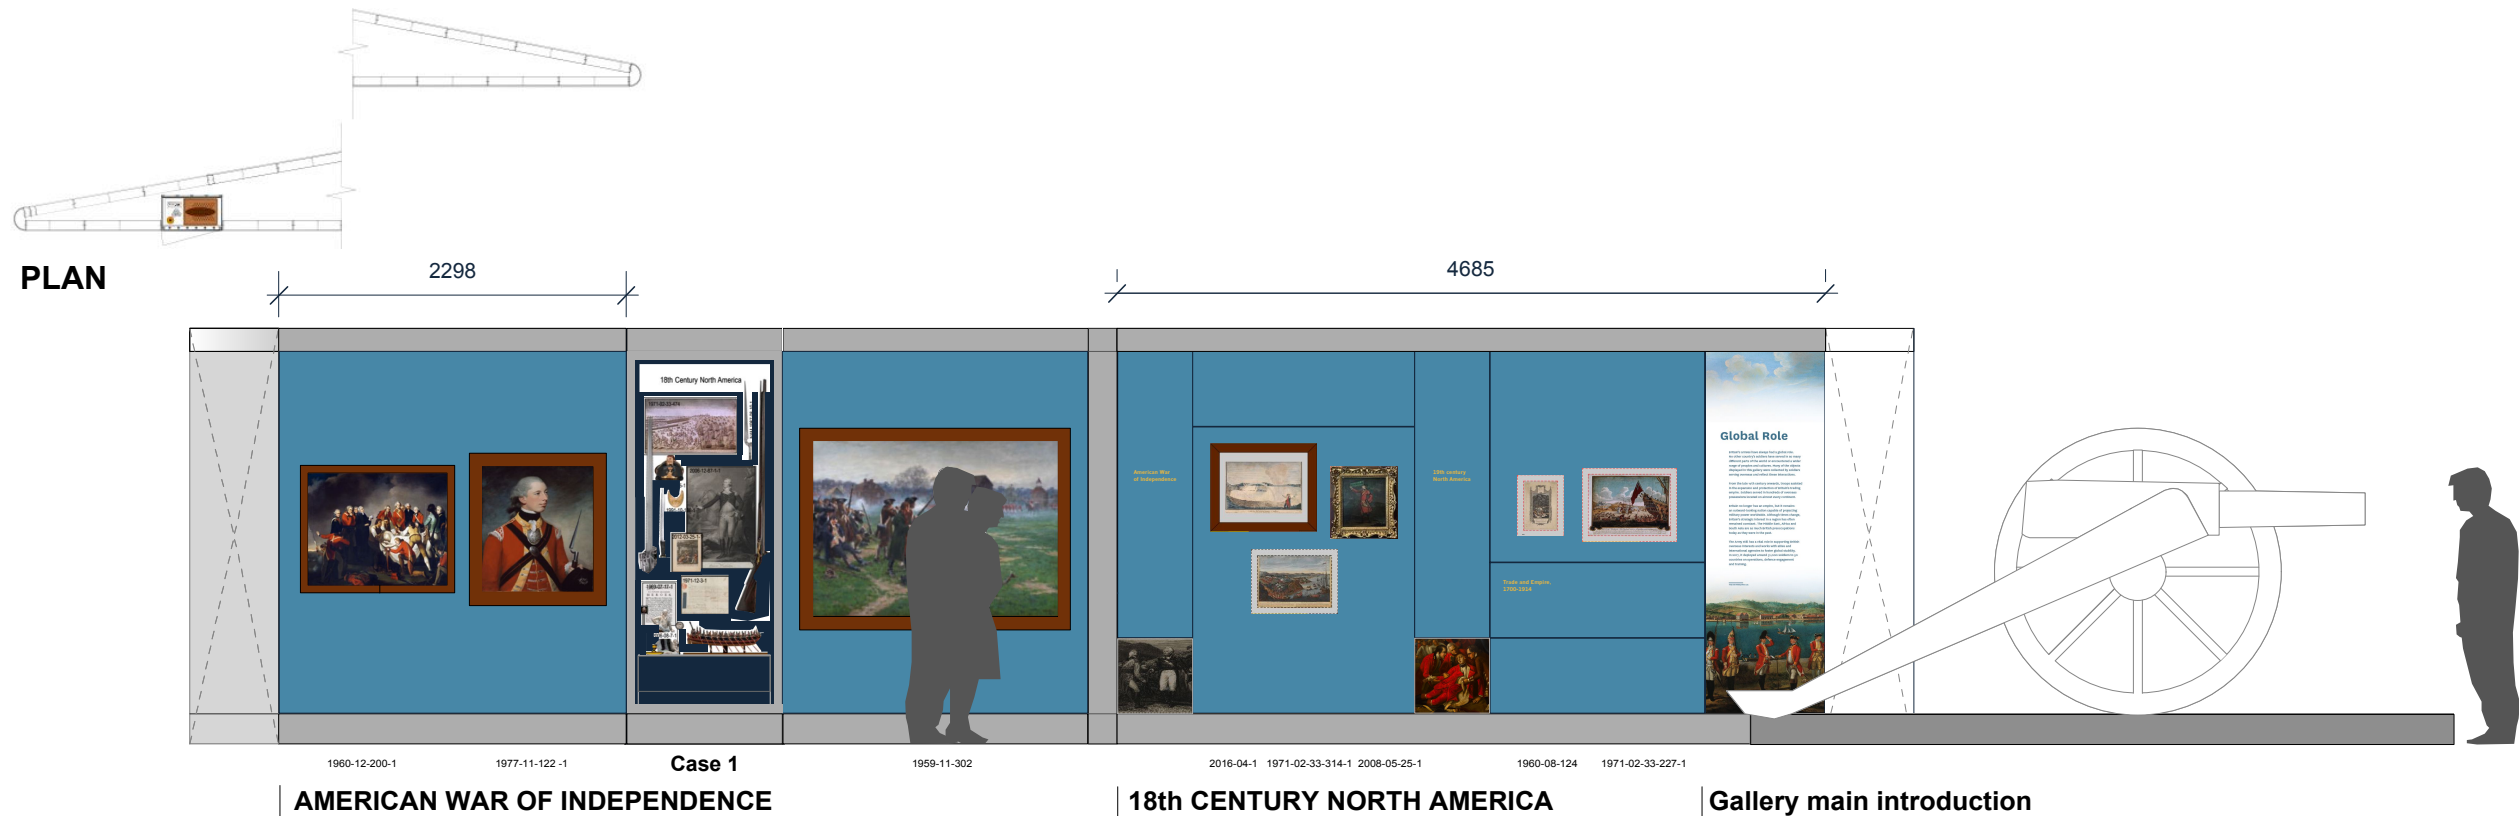

Wall elevations 1 are painted blue to match RAL 230 60 30 / CMYK 71,35,25,8

Elevation 8 rhs of grey is green to match RAL 6037 / 71,35,67,14

Rev A 23.11.21 Paintings moved.
Rev B 24.11.21 Intro image changed
Rev C 26.11.21 Dims added
Rev D 2.12.21 panel sizes + colours revised
Rev E 12.1.22 Notes added re wall panels

TRADE AND EMPIRE
ELEVATIONS 1 + 2