
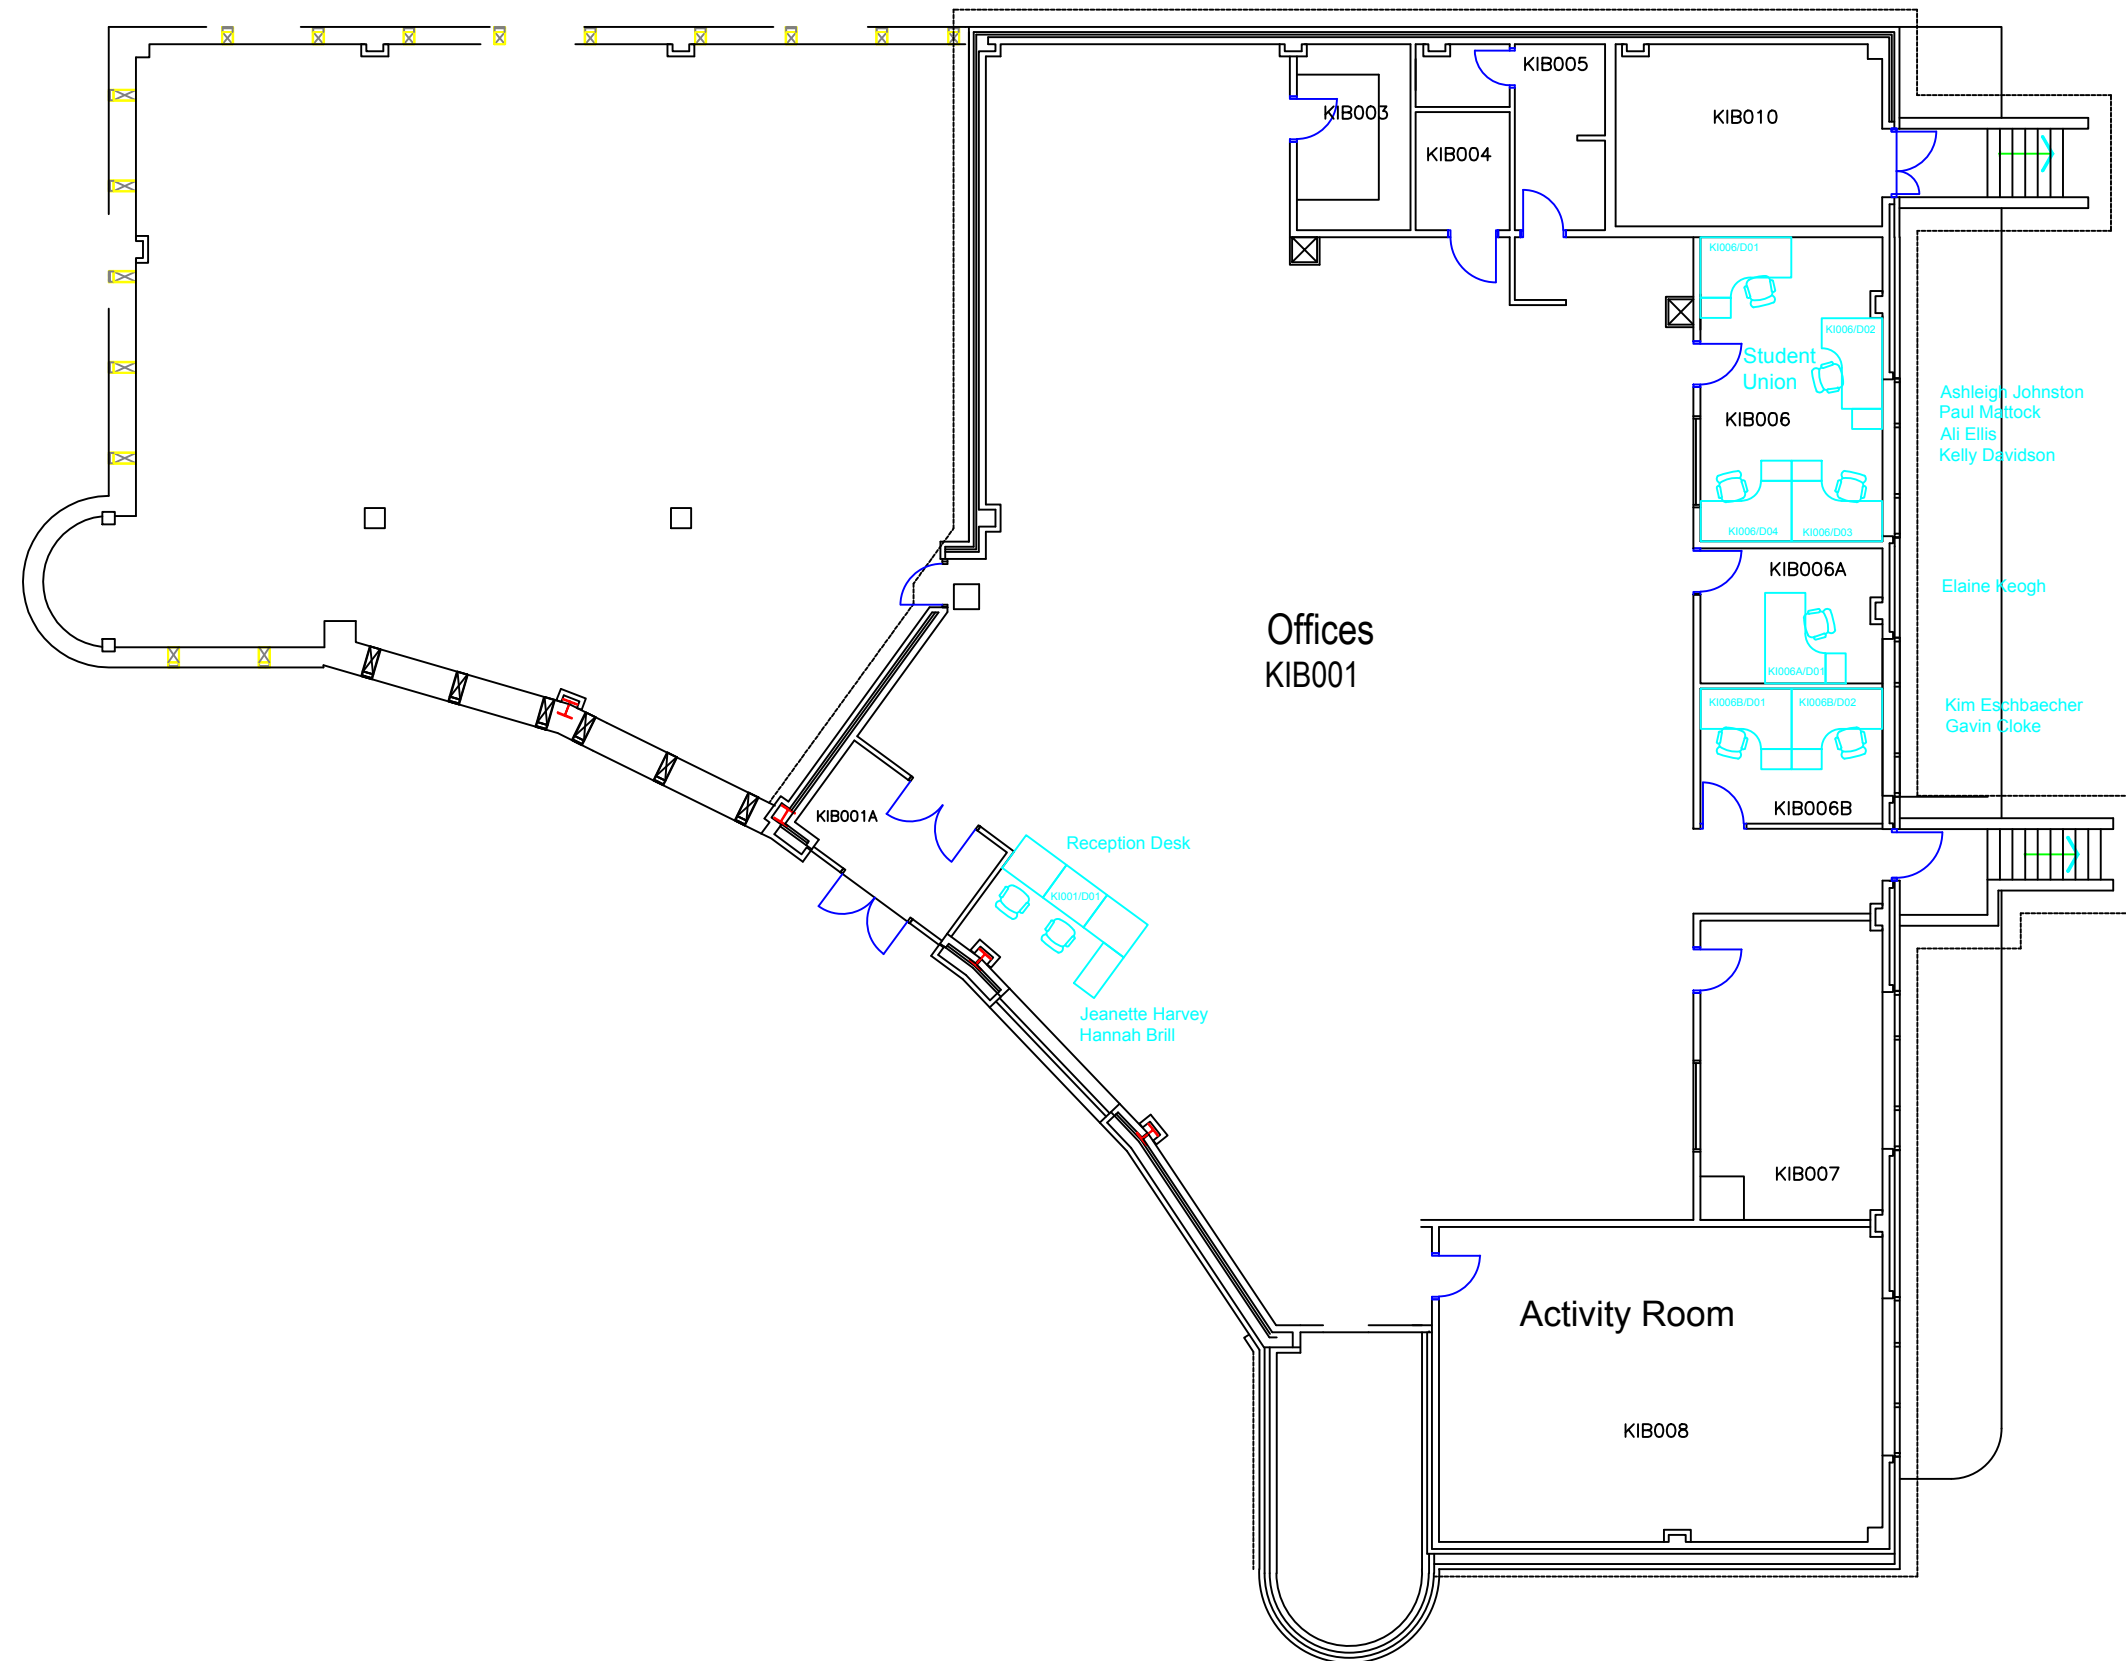


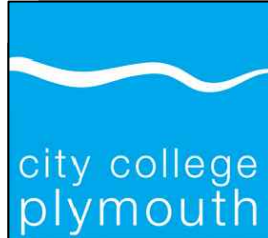

Allocation Layout

KR Innovation - Basement

	City College Plymouth		
	Kings Road Innovation Building Basement Desk Layout		
SIZE	A3	DWG NO.	CCP/KIB/01a
SCALE	1:150 @ A3	SHEET	