



This drawing is Copyright © of GVA Grimley Limited.
Do not scale this drawing.
 All dimensions to be checked on site.
 Drawing to be read in conjunction with any specifications, schedules and Consultants drawings and details.

SCHEDULE OF FINISHES

-  Existing concrete floor slab to be prepared to receive new concrete floor slab. Millium Light Tack Coat to be applied to prepared concrete surface. Prepared floor surface using Fibreglass Reinforced Adhesive.
-  Existing wall finishes to be removed. New plaster skim coats to be applied to keyed surfaces. One water coat to be applied to all surfaces. Plaster skim coats must continue to be applied to plaster.
-  New plasterboard walling sources to be taped and filled. Plasterboard walling sources must continue to be applied to plasterboard walling coats.

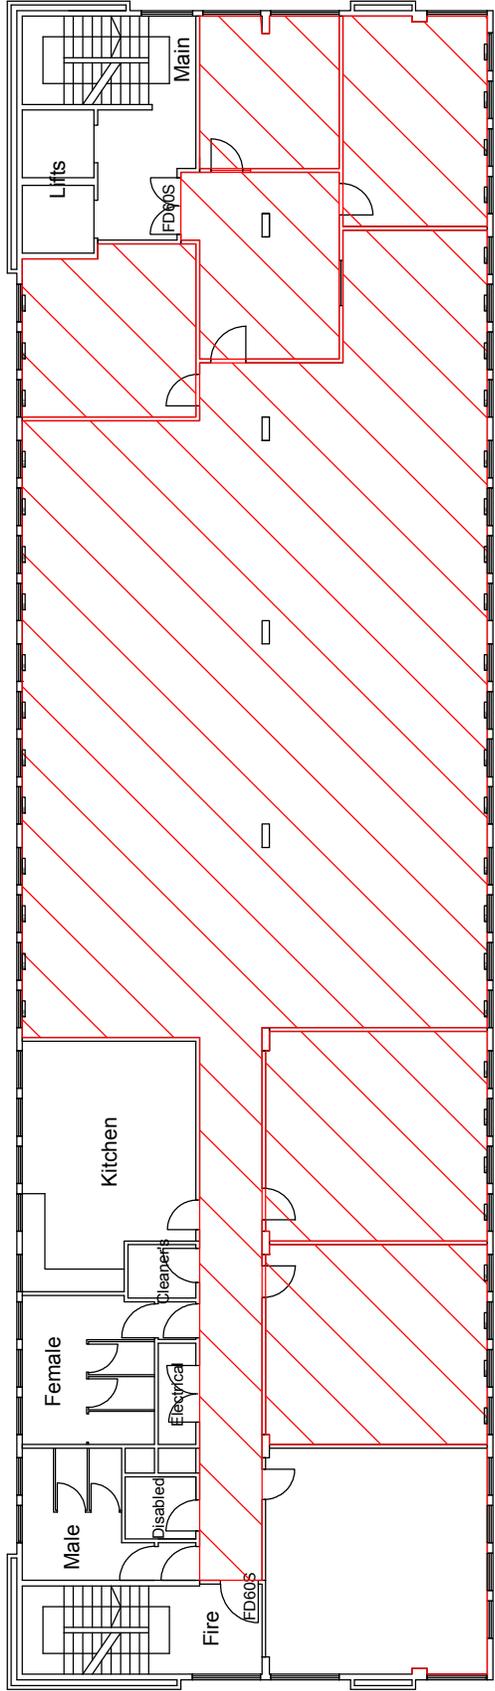

PROPOSED FLOOR FINISHES

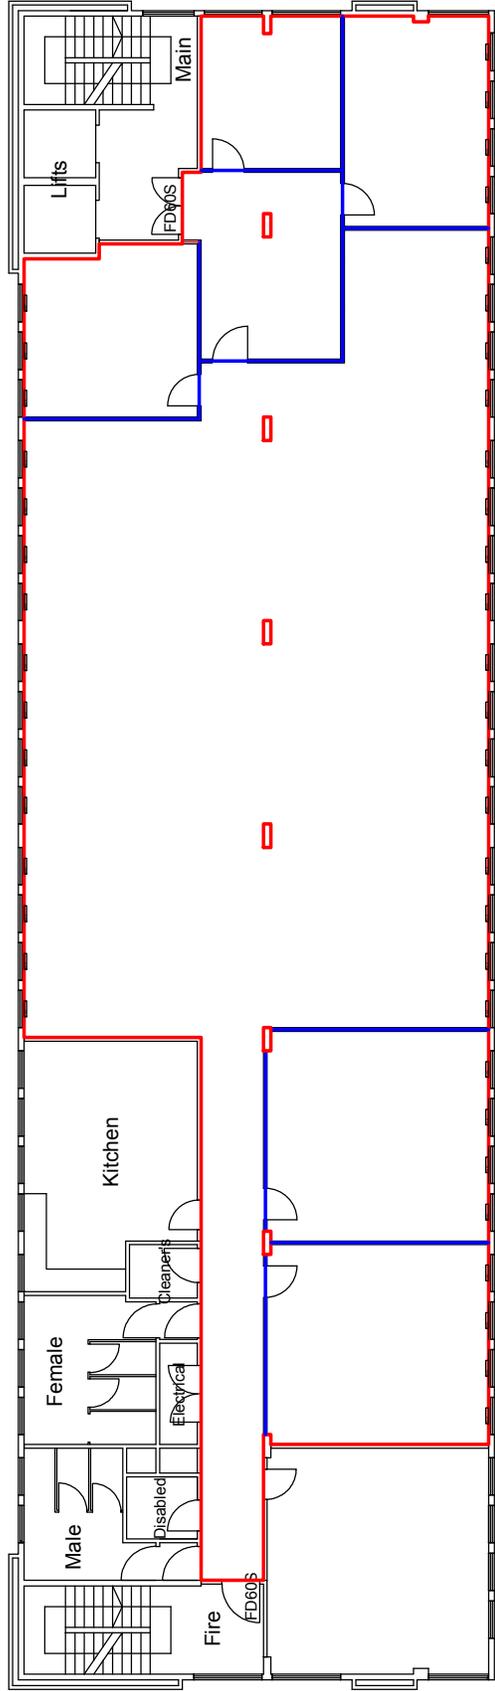

PROPOSED WALL FINISHES

By: Revision Date: Date:



GVA
 3rd Floor Marine House, Bunkies Quay, Aberdeen
 Internal Alterations - Phase 2
 www.gva.co.uk/scotland

Project Name: 3rd Floor Marine House, Bunkies Quay, Aberdeen Internal Alterations - Phase 2
 Client: Maritime & Coastguard Agency

Drawing Title: Proposed Finishes Schedule
 Scale @ A2: 1:100
 Date: 11/06/18

Project No: 068710797
 Drawing No: PH2/8
 Revision: -