


- Notes:**
- Do not scale this drawing.
  - This drawing is to be read in conjunction with all other relevant drawing issues and specification.
  - All building materials, components and workmanship is to comply with the appropriate building regulations, British Standards and codes of practice and the appropriate manufacturers recommendations.
  - For all specialist work see relevant drawings.
  - Any discrepancies, errors or omissions are to be reported to the project coordinator for further instructions before commencement of works.
  - The engineer is not responsible for dimensions, except where shown on their drawings. All setting out information, dimensions, etc., shall be calculated from the architect's drawings. For dimensioned layouts of walls see architect's drawings.

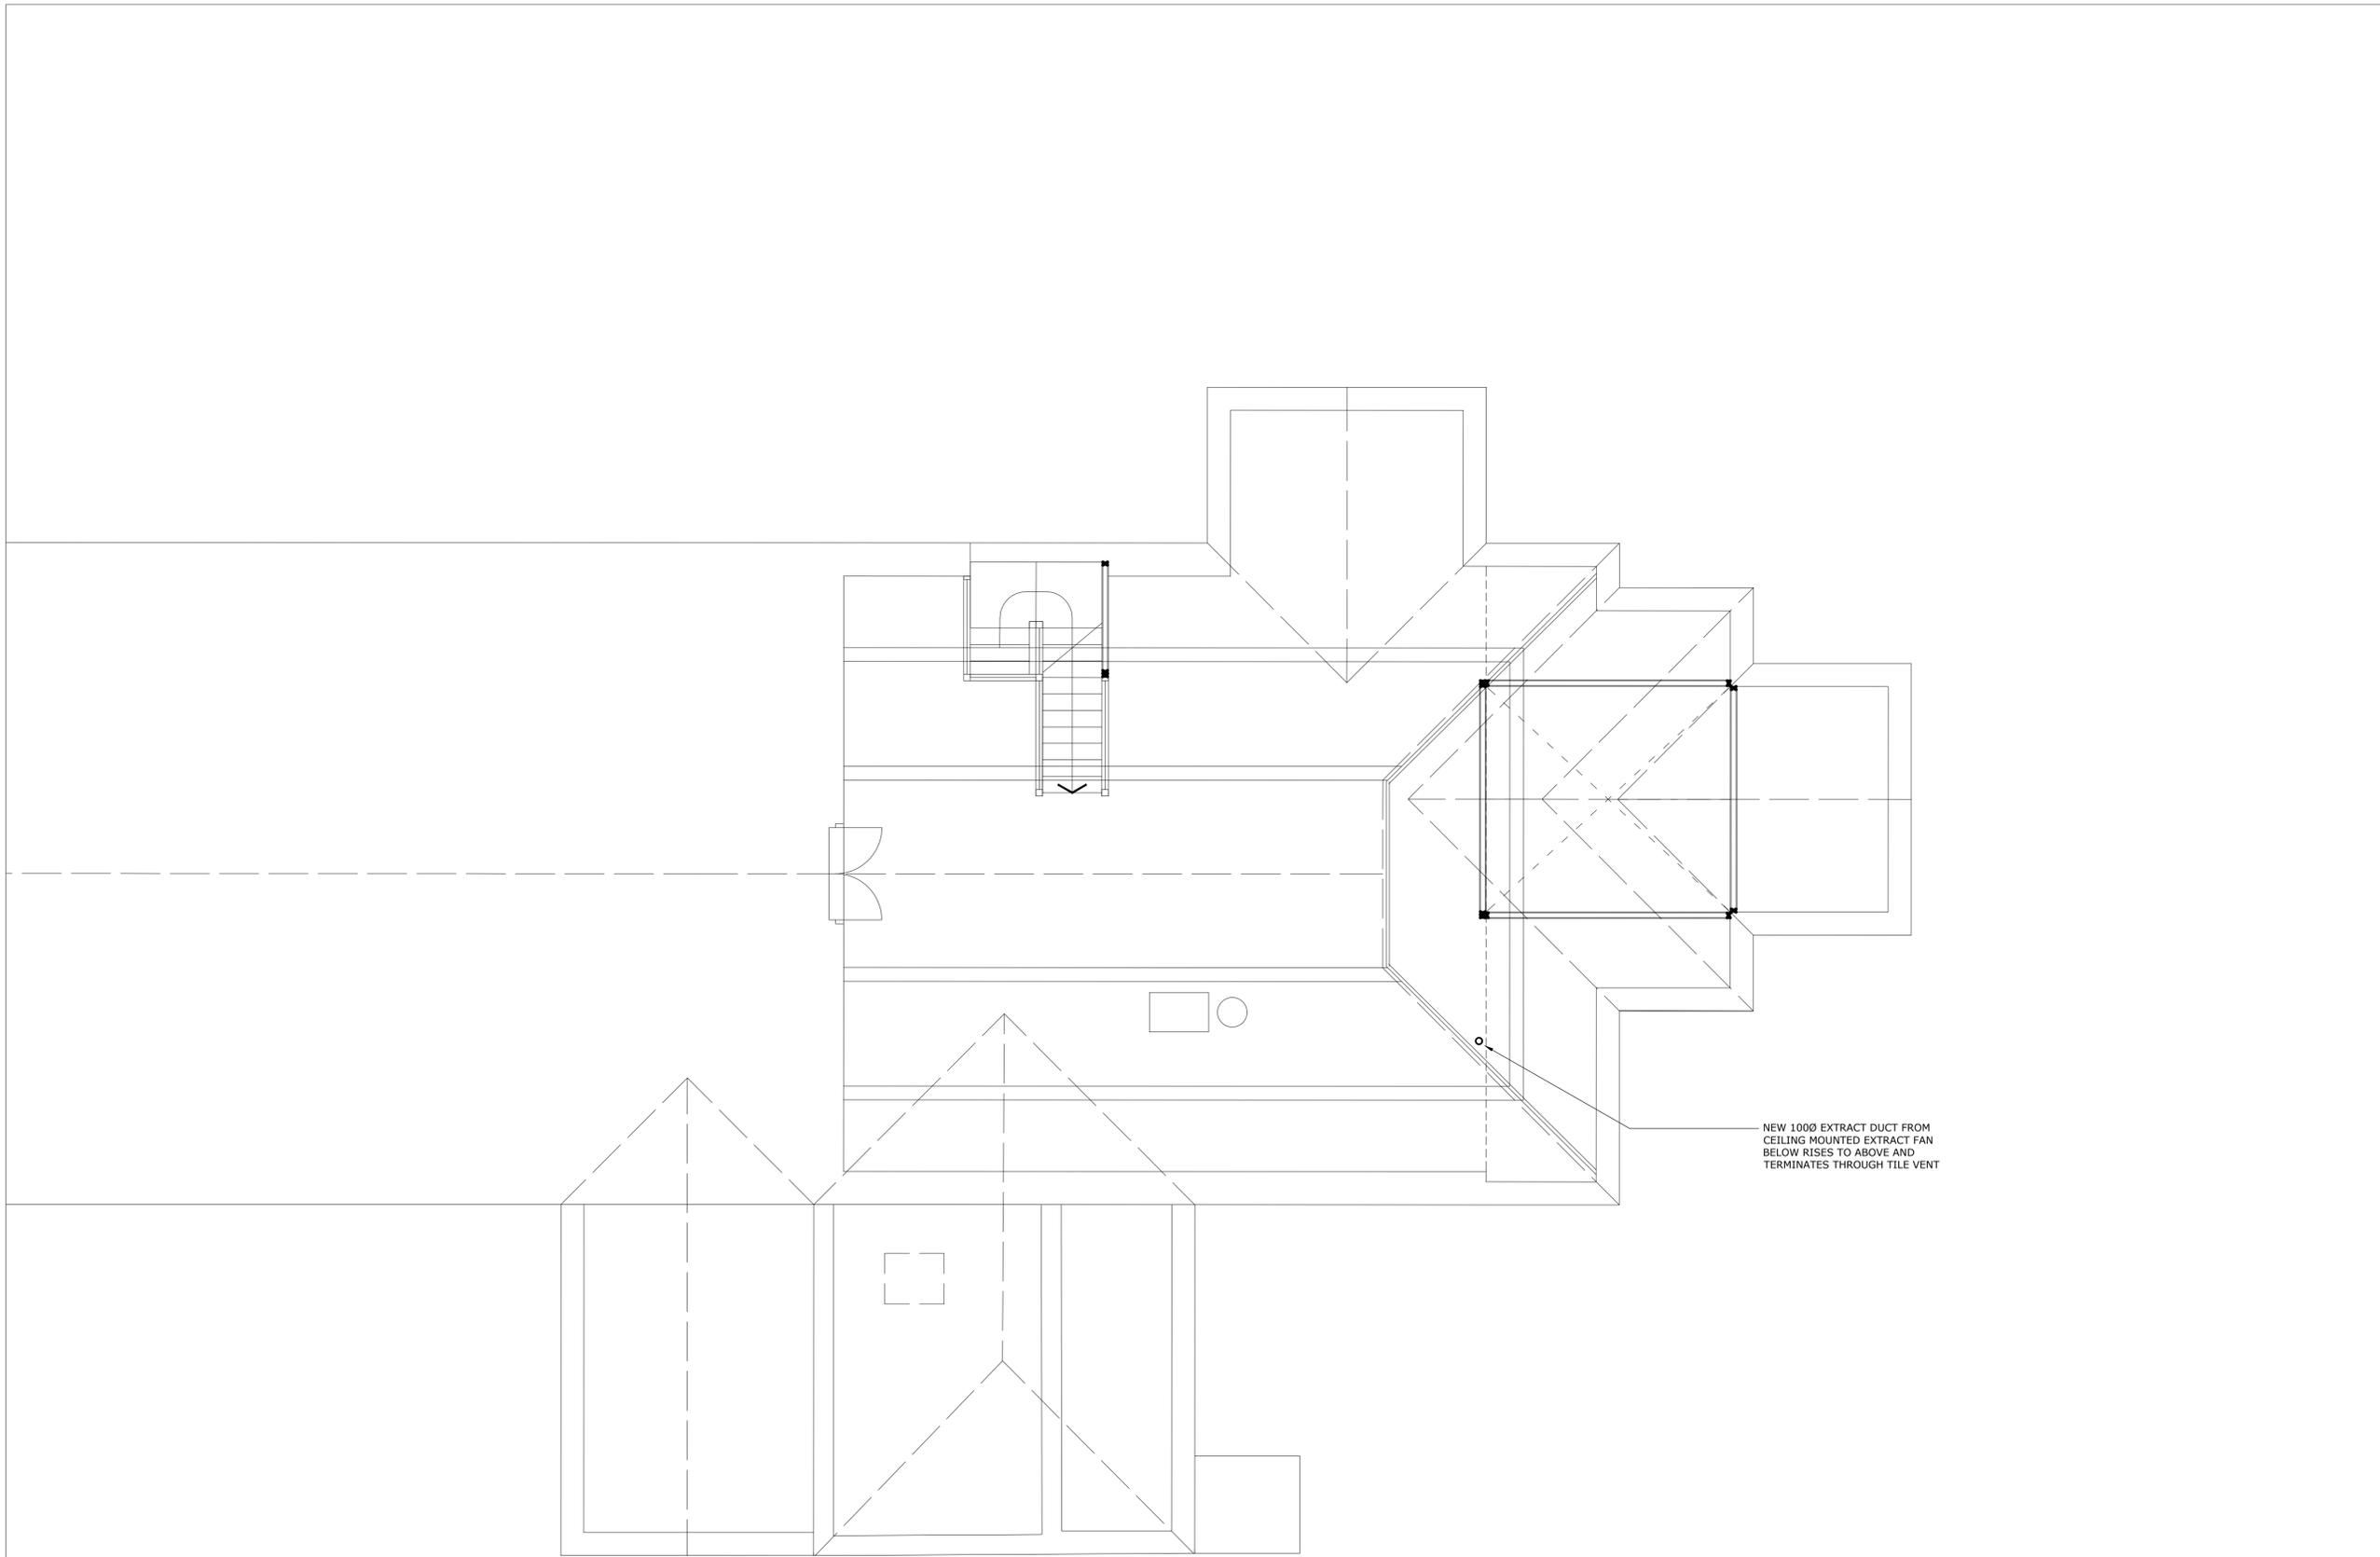

NEW 1000 EXTRACT DUCT FROM  
CEILING MOUNTED EXTRACT FAN  
BELOW RISES TO ABOVE AND  
TERMINATES THROUGH TILE VENT

| T1  | TENDER ISSUE      | BH    | 06.03.20 |      |
|-----|-------------------|-------|----------|------|
| P1  | PRELIMINARY ISSUE | JC DR | 01.07.19 |      |
| Rev | Description       | Iss   | Chk      | Date |

**Client**  
Wivesfield Parish Council

**Project**  
Wivelsfield Village Hall

**Drawing**  
First Floor Plan -  
Ventilation Sheet 1

Scale @ A1  
1:50 This bar is 5cm when printed to scale

**TENDER**

**crofton**  
THE HOPPERS  
GOBLANDS FARM BUSINESS CENTRE  
CENETERY LANE  
HADLOW  
KENT TN11 0LT  
T 01732 850440  
E kent@crofton-design.com  
W www.crofton-design.com  
**Consulting Engineers**  
London | Kent | East Sussex

|                                 |          |     |
|---------------------------------|----------|-----|
| Job No.                         | Drp. No. | Rev |
| 18206                           | M-1011   | T1  |
| 18206-CFN-00-01-DR-M-1011-D4-T1 |          |     |