


Schedule of Accommodation > Dwellings:

- 31 No. 1B 2P FLATS
- 4 No. 1P BEDSITS
- 2 No. 3B 5P WARDENS DWELLING
- 1 No. 2B 4P WARDENS DWELLING
- 5 No. 1B 2P DIS PERSONS FLAT
- Associated Sanitary Accommodation
- 6 No. DISABLED W.C.s
- 6 No. DISABLED SHOWERS
- 6 No. BATHROOMS including 4 No. assisted baths
2 No. hydraulic baths
- 2 No. SLUICE ROOM

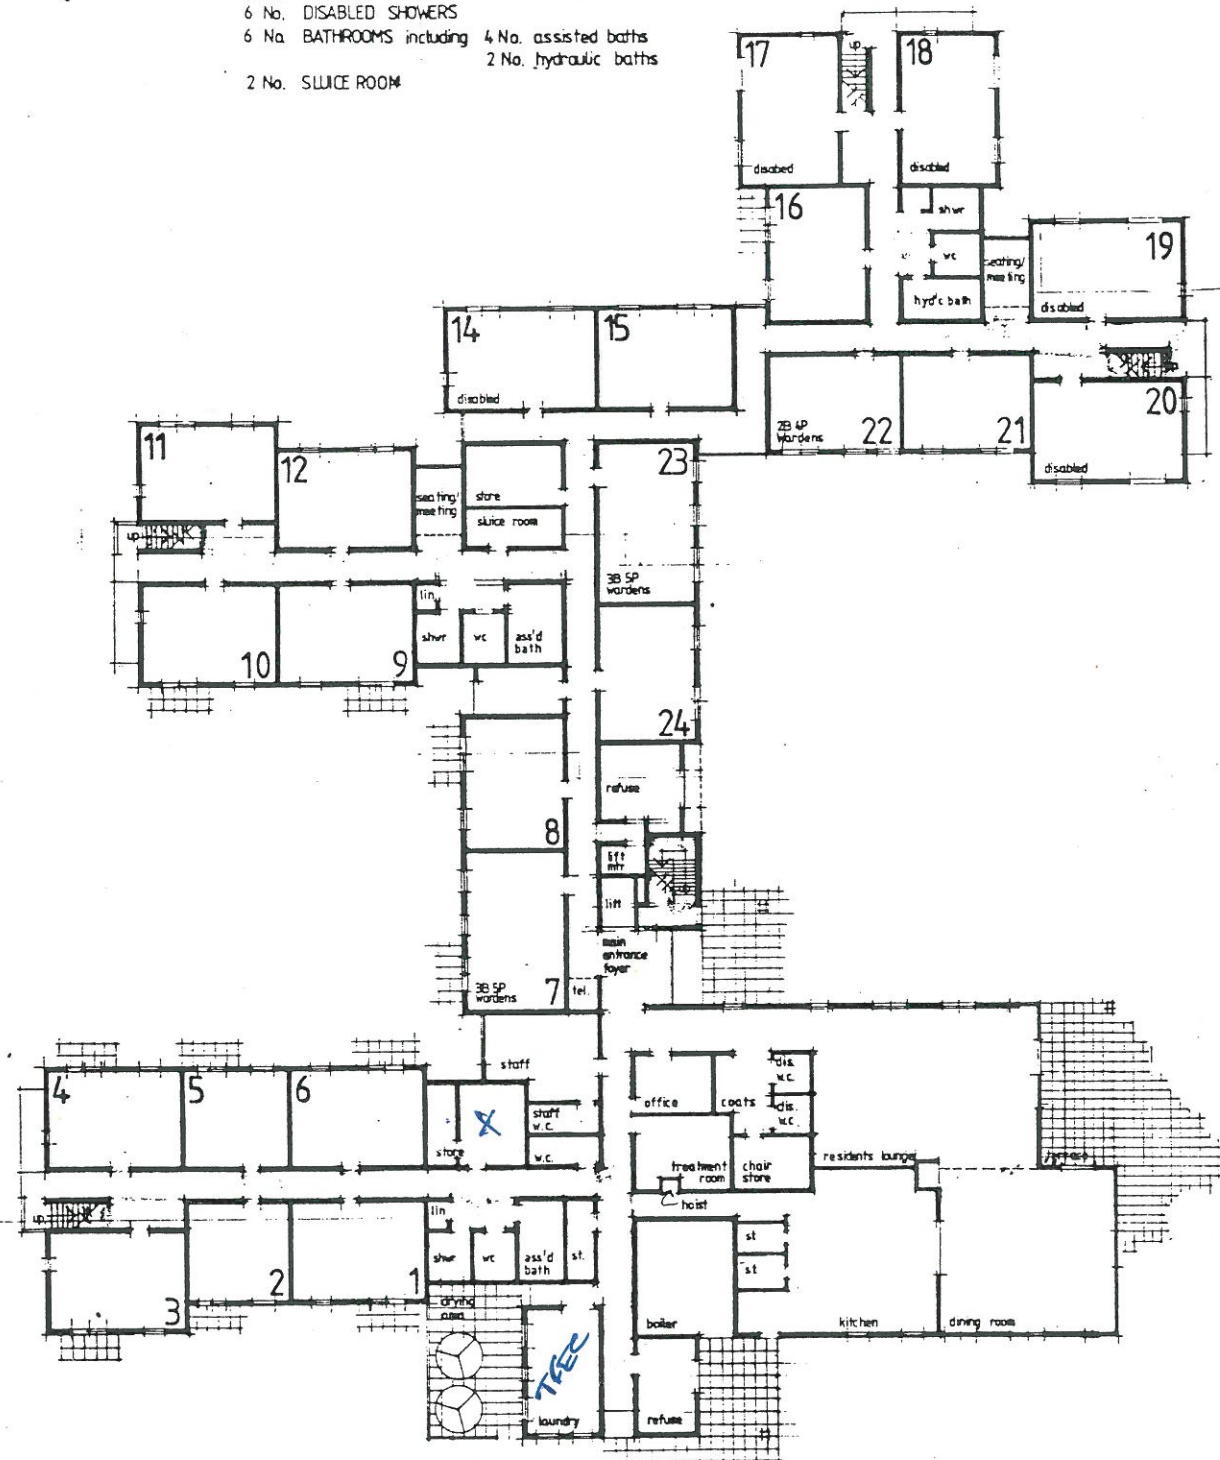


ground floor plan

floor plan layouts

- Ancillary:
- 1 No. TREATMENT ROOM
 - 1 No. OFFICE/MEDICINE STORE
 - 1 No. KITCHEN with store
 - 1 No. STAFF ROOM
 - 1 No. PLANT ROOM
 - 2 No. REFUSE ROOMS
 - 1 No. CHAIRSTORE
 - 1 No. GARDEN STORE
 - SUNDY STORES

- Common Areas:
- 1 No. DINING ROOM
 - 1 No. RESIDENTS LOUNGE
 - 1 No. HOBBIES ROOM
 - 1 No. LAUNDRY
 - 2 No. GUESTROOMS

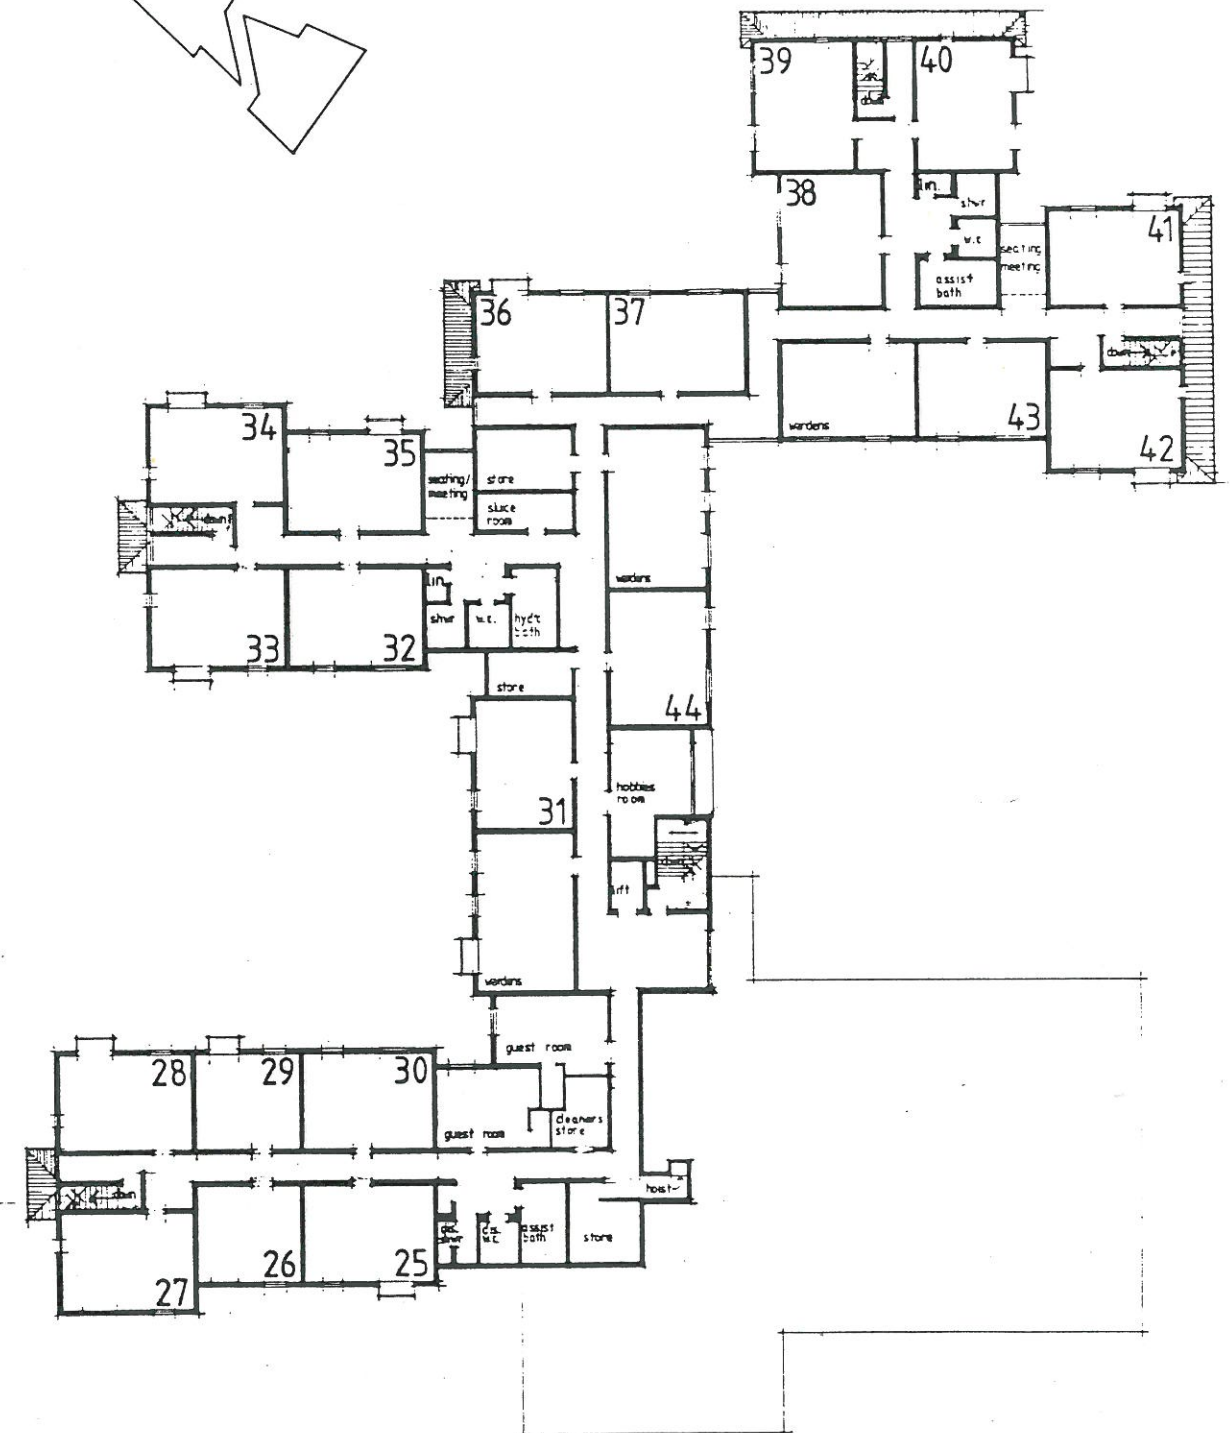

first floor plan

floor plan layouts