


Proposed Elevation A  
Scale 1:150 @ A1

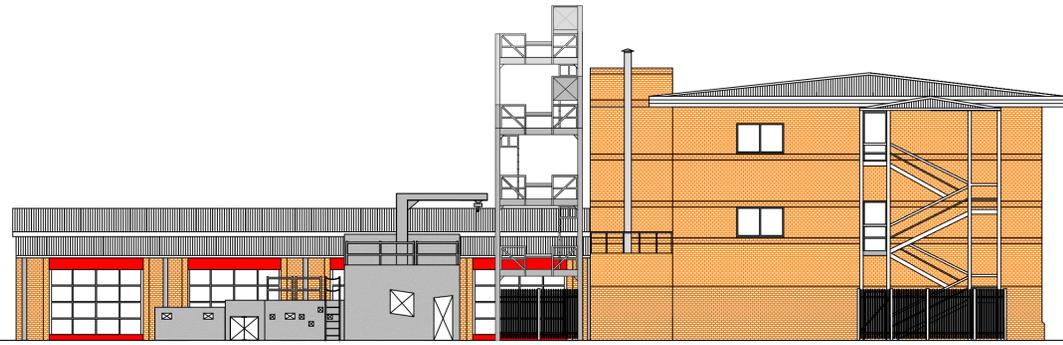


Proposed Elevation B  
Scale 1:150 @ A1




Proposed Elevation C  
Scale 1:150 @ A1



Proposed Elevation D  
Scale 1:150 @ A1

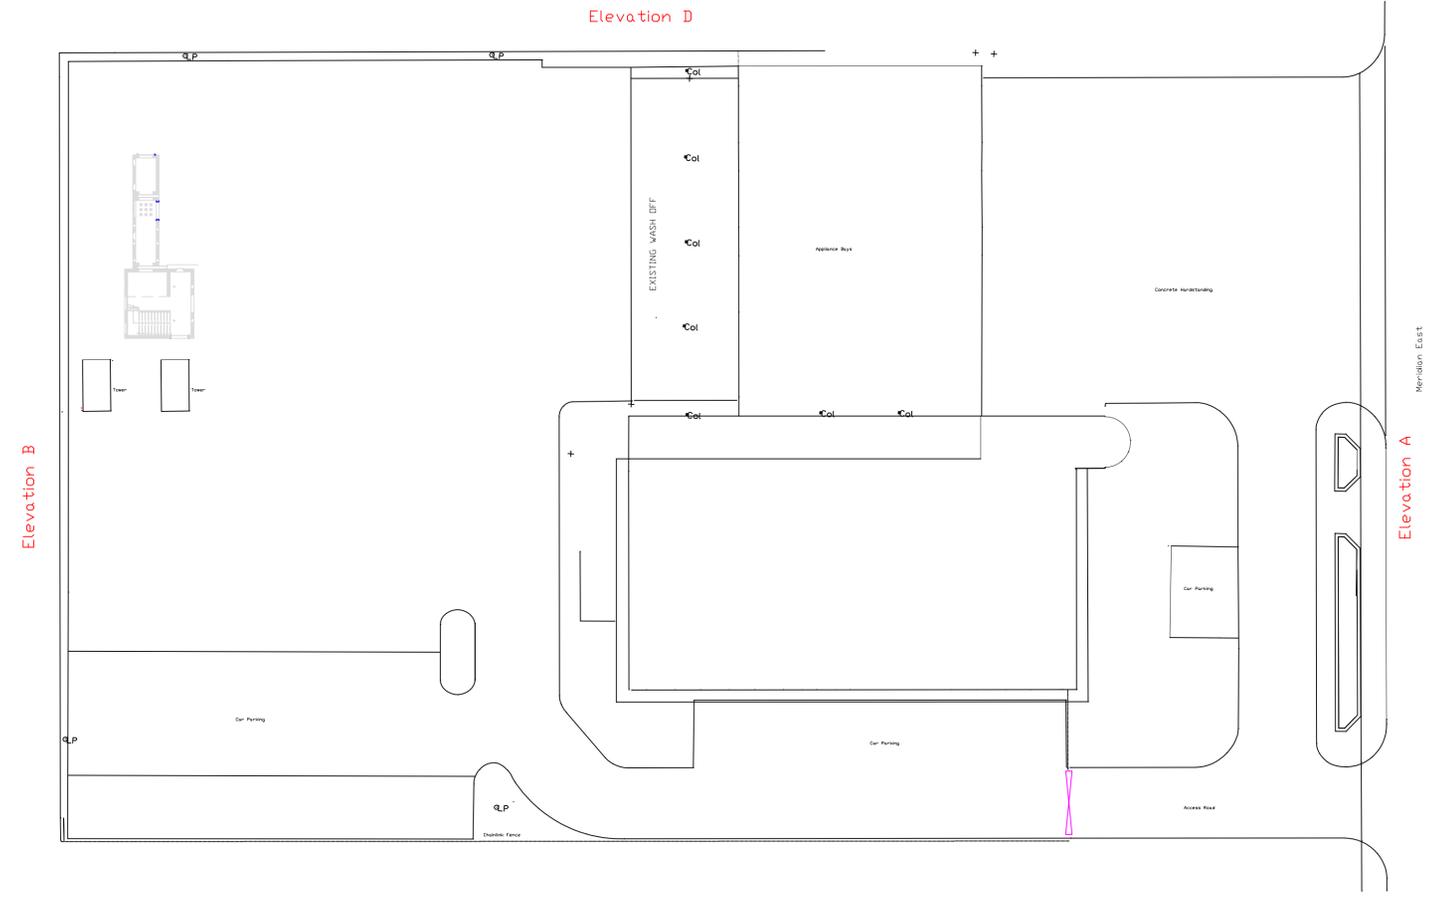

Elevation C

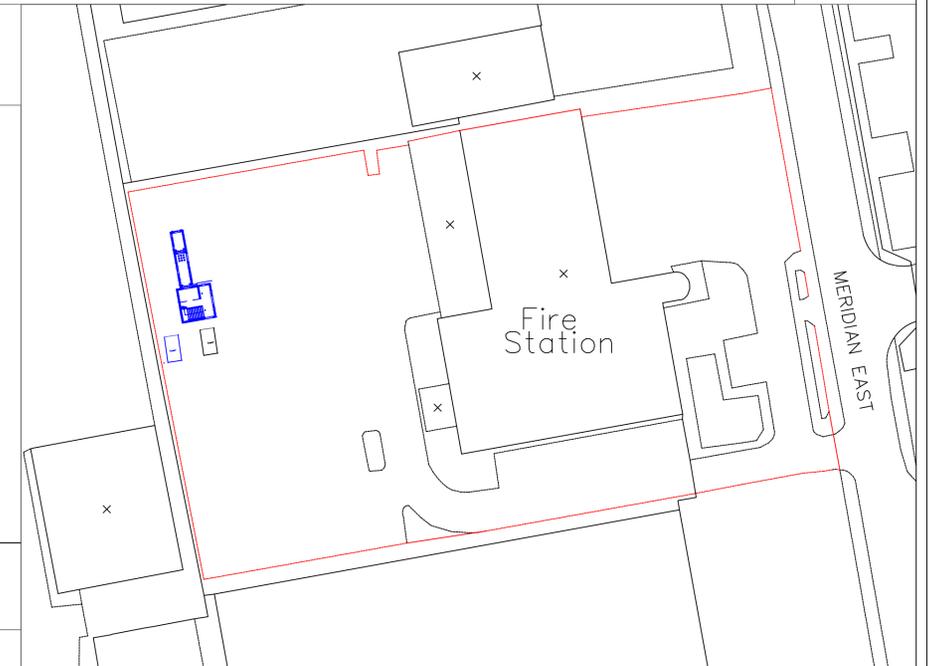

Proposed Site Layout  
Scale 1:500 @ A1

<b>LEICESTERSHIRE</b> FIRE AND RESCUE SERVICE PREPARED BY PROTECTING RESPONDING		
REVISIONS		
?		
<b>LEICESTERSHIRE</b> FIRE AND RESCUE SERVICE		Leicestershire Department Leicestershire Fire and Rescue Headquarters Geoff Monk Way Birstall
PROJECT NUMBER		TEL: 0116 2872241
PROJECT TITLE	Southern Fire & Rescue Station	
TITLE	Proposed USAR Rig & Additional Training Tower Proposed Site Elevations	
DRAWING NO	REV	SCALE
DC/P/40/2017/101		Stated
DRAWN BY	DATE	
DC	19/04/2017	
CHECKED BY	SIZE/PLUT	
	A1	
SCALE FILE	USER	

NOTES:  
1. DO NOT SCALE FROM DRAWING.  
2. ALL DIMENSIONS TO BE CHECKED ON SITE PRIOR TO COMMENCEMENT OF WORKS.  
3. THIS DRAWING IS COPYRIGHT TO LEICESTERSHIRE FIRE AND RESCUE.  
4. PERSONNEL SHOULD NOTE RELEVANT ITEMS REGARDING THE CONDITION OF THE EXISTING STRUCTURE CONTAINED WITHIN THE HEALTH & SAFETY FILE SHOULD THIS BE AVAILABLE.