



Approximate locations
of resistivity tests



Section A-A

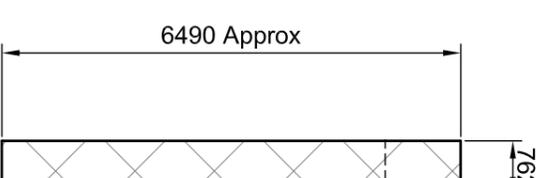

Central Pier Elevation

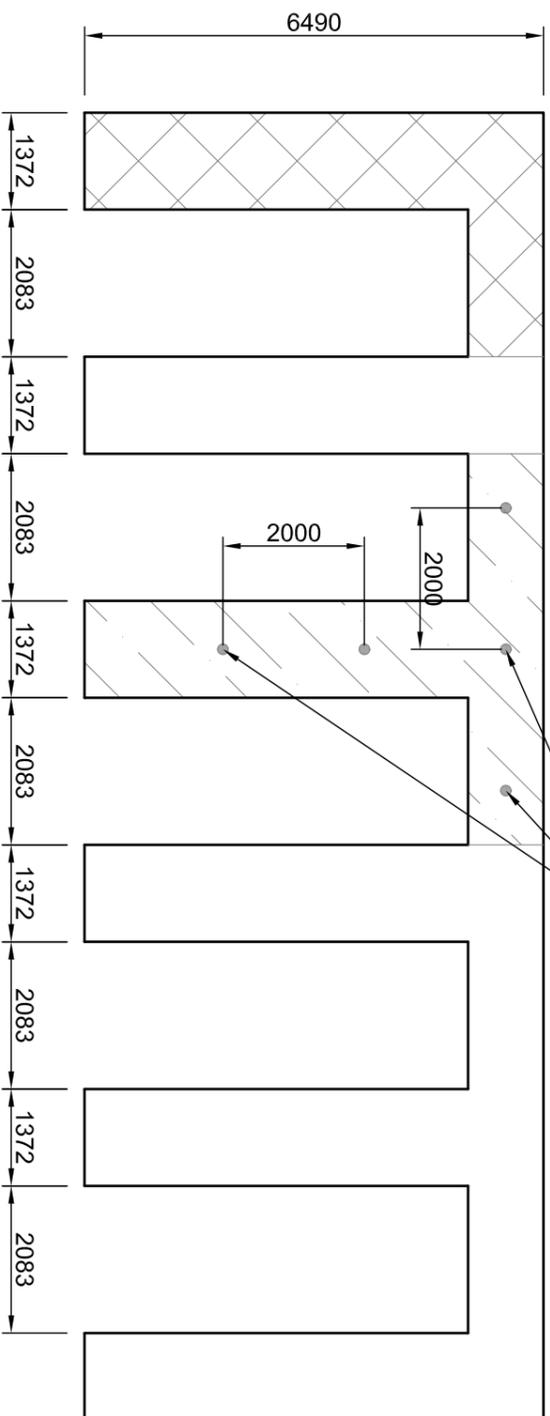

Notes:

- DO NOT SCALE FROM DRAWING
- ALL DIMENSIONS ARE IN MILLIMETERS UNLESS STATED
- ALL TESTING LOCATIONS ARE INDICATIVE ONLY AND SHALL BE VERIFIED ON SITE BY A STRUCTURES REPRESENTATIVE.
- IN ADDITION TO THE COVERMETER AND HALF-CELL TESTING AREAS IDENTIFIED, RESISTIVITY AND CARBONATION TESTING WILL BE UNDERTAKEN ON SITE AND 2 NO. SAMPLES PER STRUCTURE WILL BE TAKEN FOR EACH CEMENT CONTENT AND CHLORIDE ION TESTING.
- THE WORKS INDICATED SHALL BE UNDERTAKEN DURING SUITABLE TRAFFIC MANAGEMENT



Section B-B



Area 7
 Stirling House
 Lakeside Court, Osier Drive
 Sherwood Business Park,
 Nottingham,
 NG15 0DS
 Tel : +44 (0)300 4707500
 Email : area7enquiries@highwaysengland.co.uk
 Web : www.highwaysengland.co.uk

Rev	By	Chk	App	Date	Description
FOR INFORMATION					

Project		Drawing	
A1 Concrete Testing - Tinwell		Indicative Testing Locations - Central Pier	
Drawing No.	Originator	Volume	Location
561332	- GEN -	- GEN -	A1/147.00
Type	Role	Number	Revision
- DE -	- C -	02	1

Project Ref	
561332.06.02	
Drawn : AS	Date: 15/02/2018
Designed :	Date:
Checked :	Date:
Approved :	Date:
Drawing Scale: NTS	Sheet Size A3