




PROPOSED SPORTS PAVILION - HADDENHAM PARISH COUNCIL

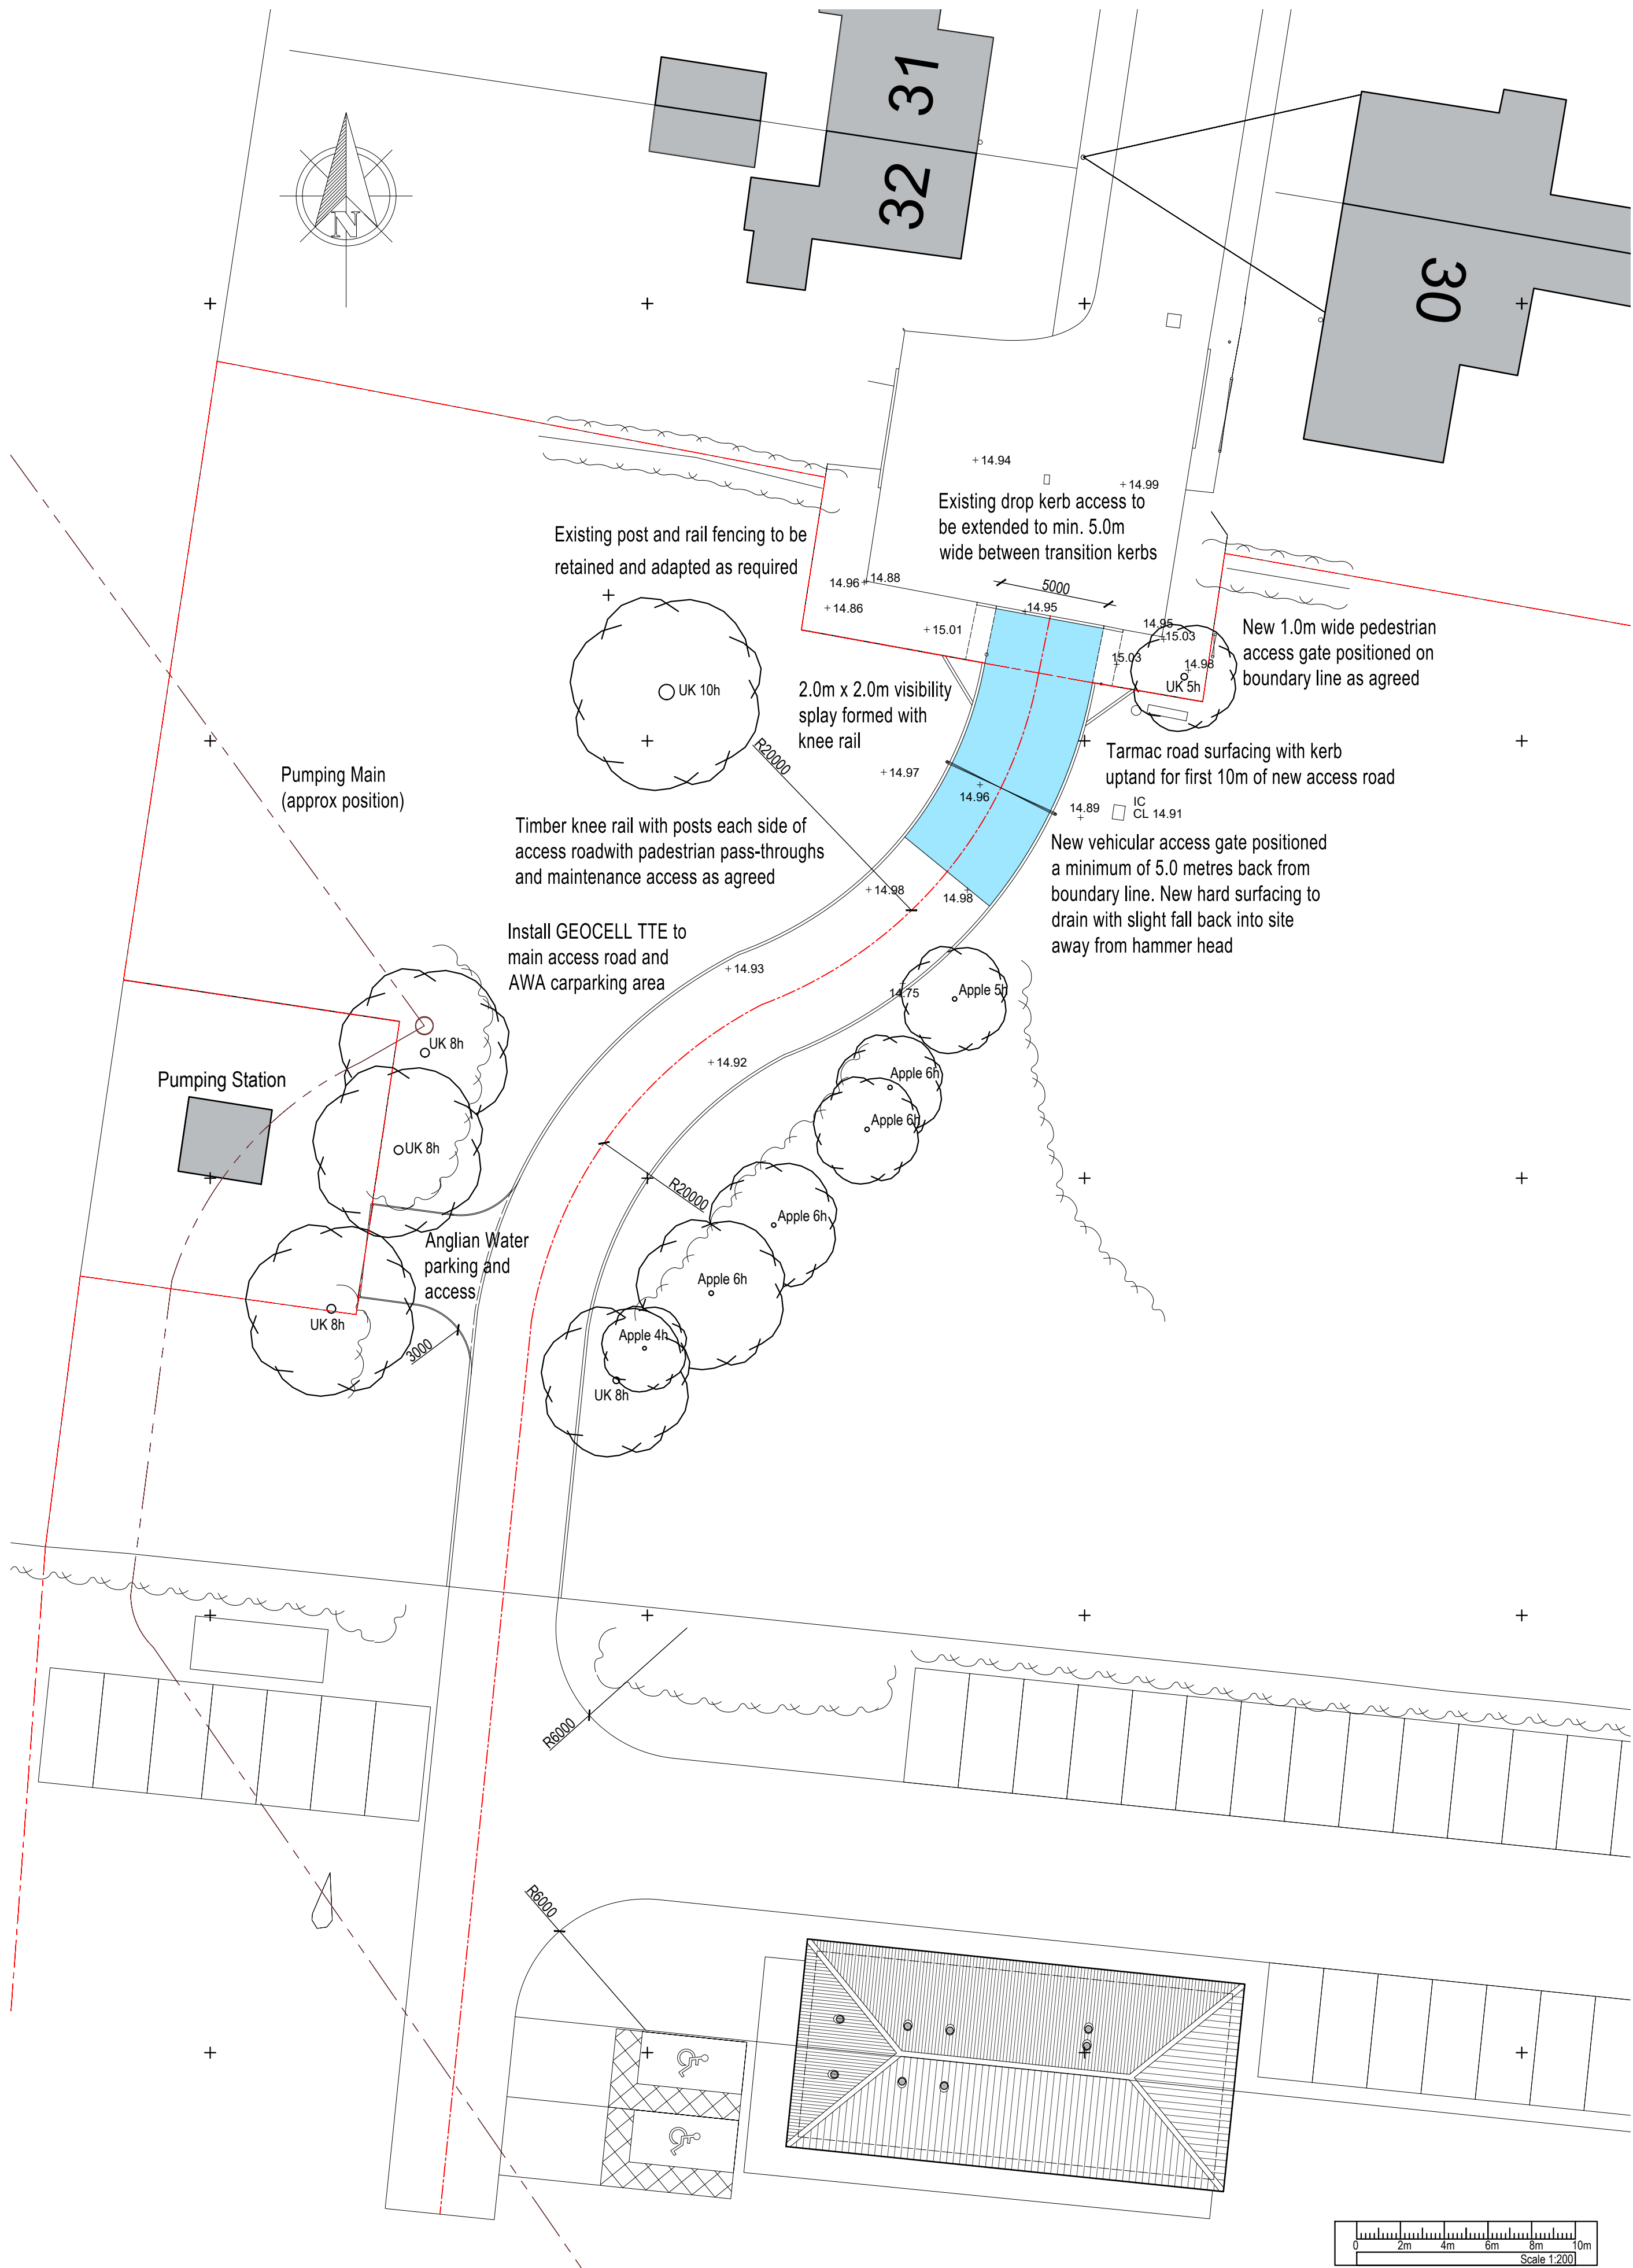


SITE ACCESS PLAN
1/200

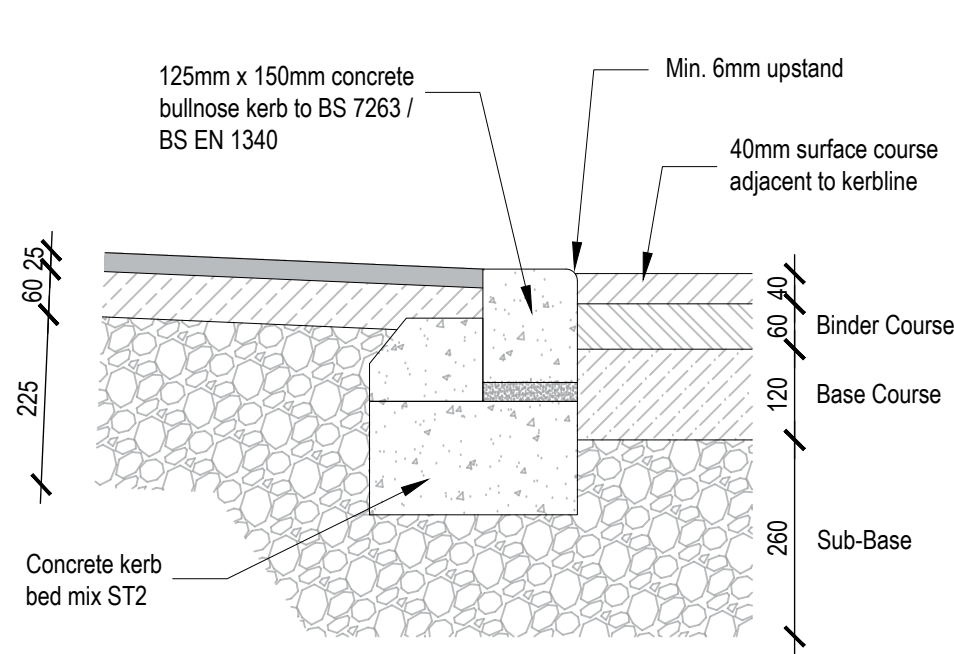


DROP KERB CONSTRUCTION DETAIL
1/10

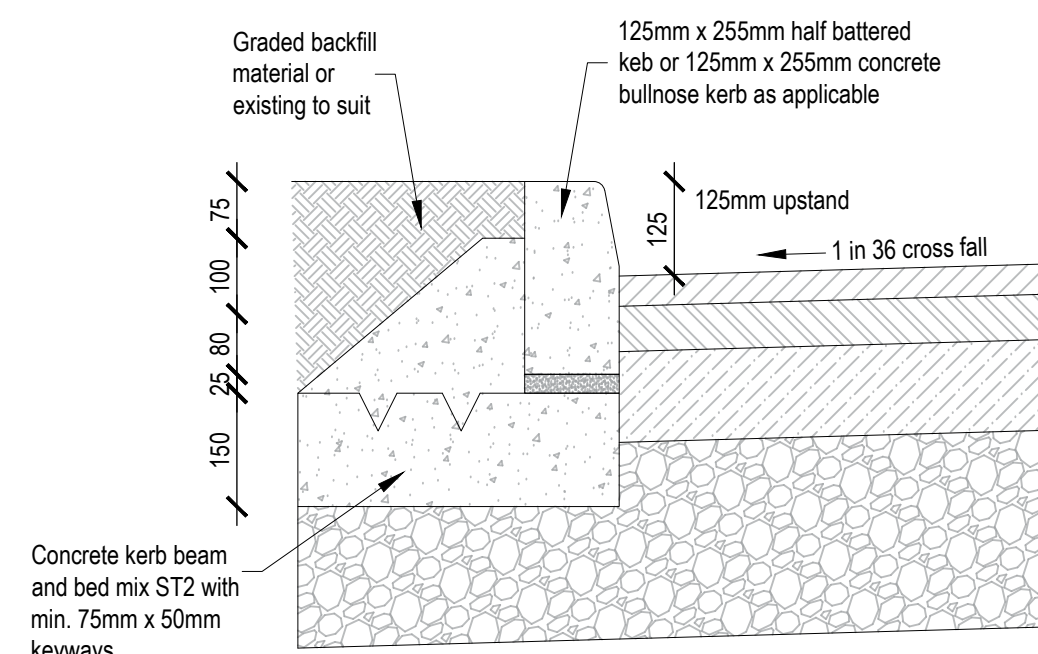


HB2 HALF BATTERED KERB DETAIL
1/10

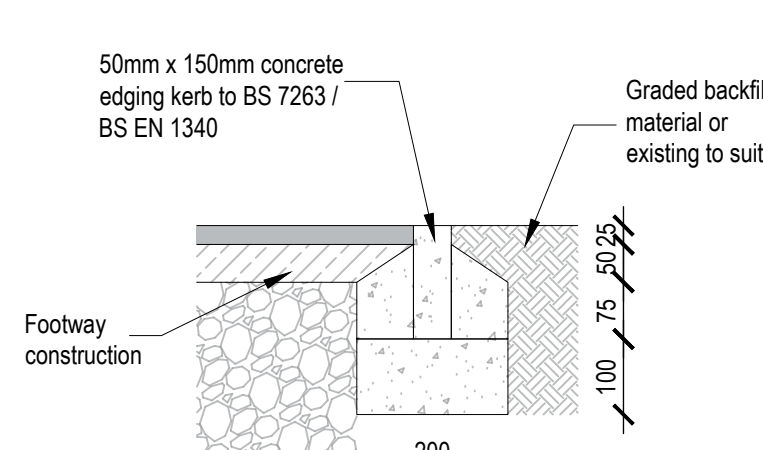

EDGING DETAIL
1/10

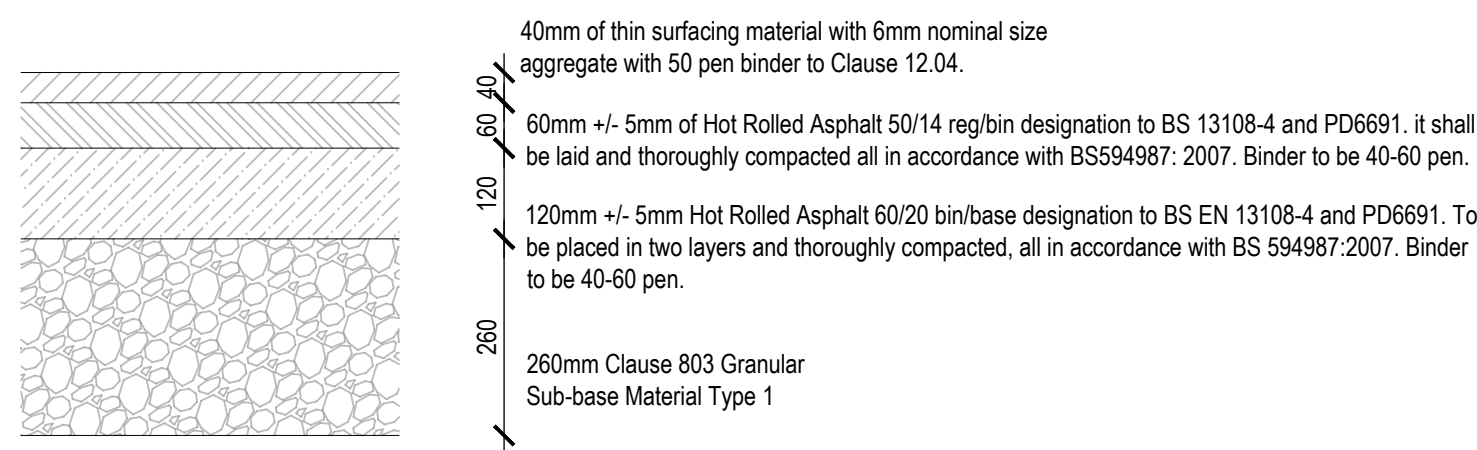

VEHICULAR ACCESS DETAIL
1/10

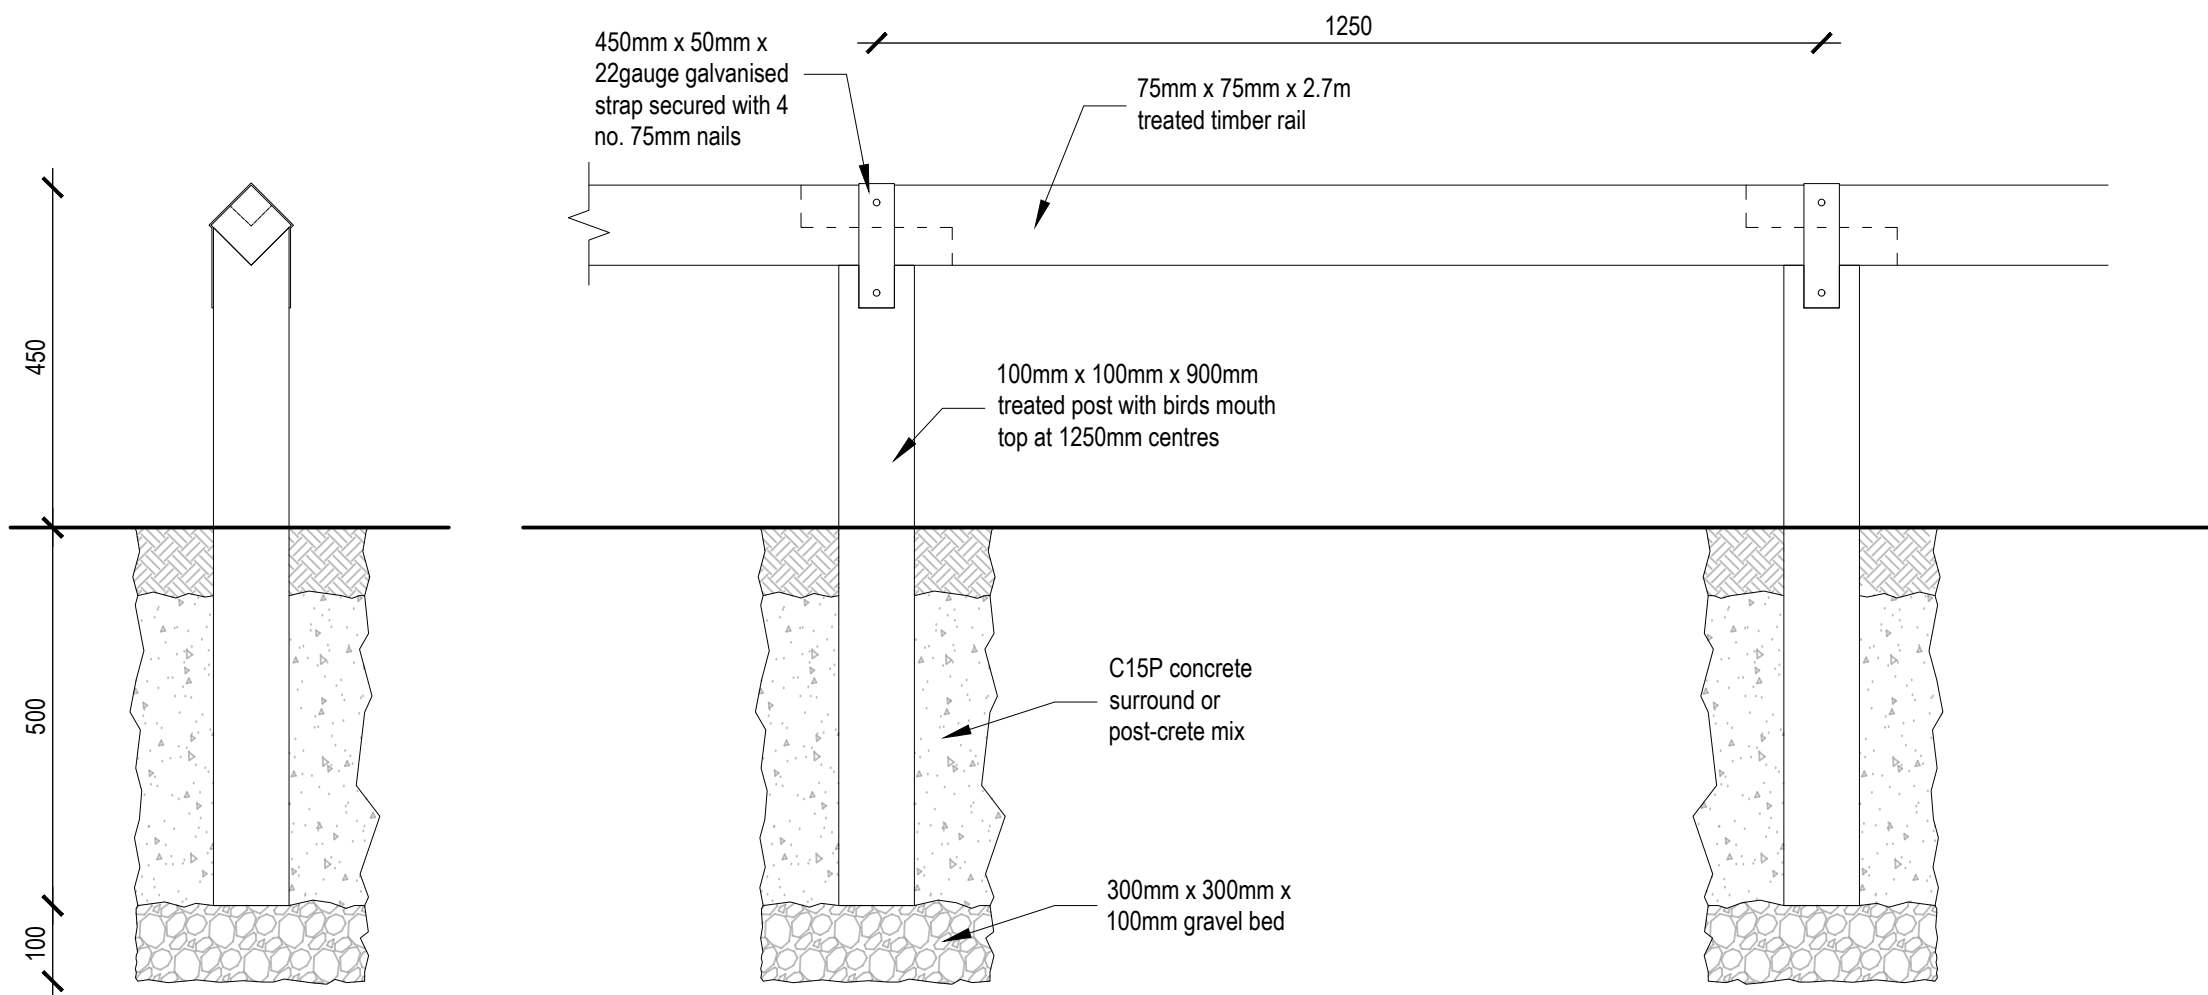

TIMBER KNEE RAIL BARRIER
1/10

1. All timber to be preserved in accordance with BS8417 to provide a 15 year lifespan.
2. All timber shall be planed and sanded PPT softwood.
3. Timber components shall be tanalised timber free from splits and twists.

Rev.	Description.	Date.

General Notes:
1) Original paper copies or electronic media to be used. Arcadia Architectural accept no responsibility or liability for use of unauthorised copies or any reliance placed on this drawing.
2) This drawing is copyright of Arcadia Architectural and may not be reproduced without full written consent.
3) All dimensions are in millimetres unless otherwise stated.
4) All dimensions are in millimetres unless otherwise stated.
5) Drawings to be read in conjunction with all other documents within the project set.

Subject	Planning Application	Paper Size	Rev.
SITE ACCESS DETAILS AS PROPOSED	Drawing No.	A1	705 - PL04
			705 - PL04
Scale:	1/10, 1/200	Date:	SEPT 2022

Project:
PROPOSED SPORTS PAVILION
HADDENHAM PARISH COUNCIL
LAND SOUTH OF NEWTOWN ROAD
HADDENHAM
ELY
CAMBS