


NOTES


DO NOT SCALE THIS DRAWING.
 ALL DIMENSIONS ARE IN mm UNLESS NOTED OTHERWISE.
 ALL DIMENSIONS, DETAILS, COMPONENTS AND ASSEMBLIES SHALL BE VERIFIED BY THE CONTRACTOR PRIOR TO CONSTRUCTION, MANUFACTURE OR SUPPLY.
 ALL MATERIALS, CONSTRUCTION AND DETAILS SHOWN OR IMPLIED BY THIS DRAWING MUST COMPLY WITH CURRENT BRITISH STANDARDS, CODES OF PRACTICE, PLANNING / BUILDING REGULATIONS, H & SE LEGISLATION AND CLIENTS PARTICULAR SPECIFICATIONS.
 CONFLICTING INFORMATION SHOWN OR IMPLIED SHALL BE REFERRED TO STOCKPORT HOMES.
 THIS DRAWING AND THE WORKS DEPICTED ARE THE COPYRIGHT OF STOCKPORT HOMES AND MAY NOT BE REPRODUCED WITHOUT WRITTEN PERMISSION.
 THIS DRAWING MUST BE READ IN CONJUNCTION WITH ALL ENGINEERS, ARCHITECTS AND SPECIALISTS' DRAWINGS AND SPECIFICATIONS.

NOTE - CONTRACTOR TO BE RESPONSIBLE FOR CHECKING ALL SITE MEASUREMENTS

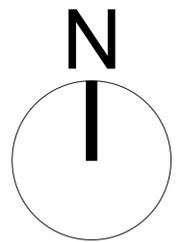

KEY

	New areas of tarmac
	New areas of Tarmac Ulticolour in Buff (colour to be confirmed)
	New areas of grass

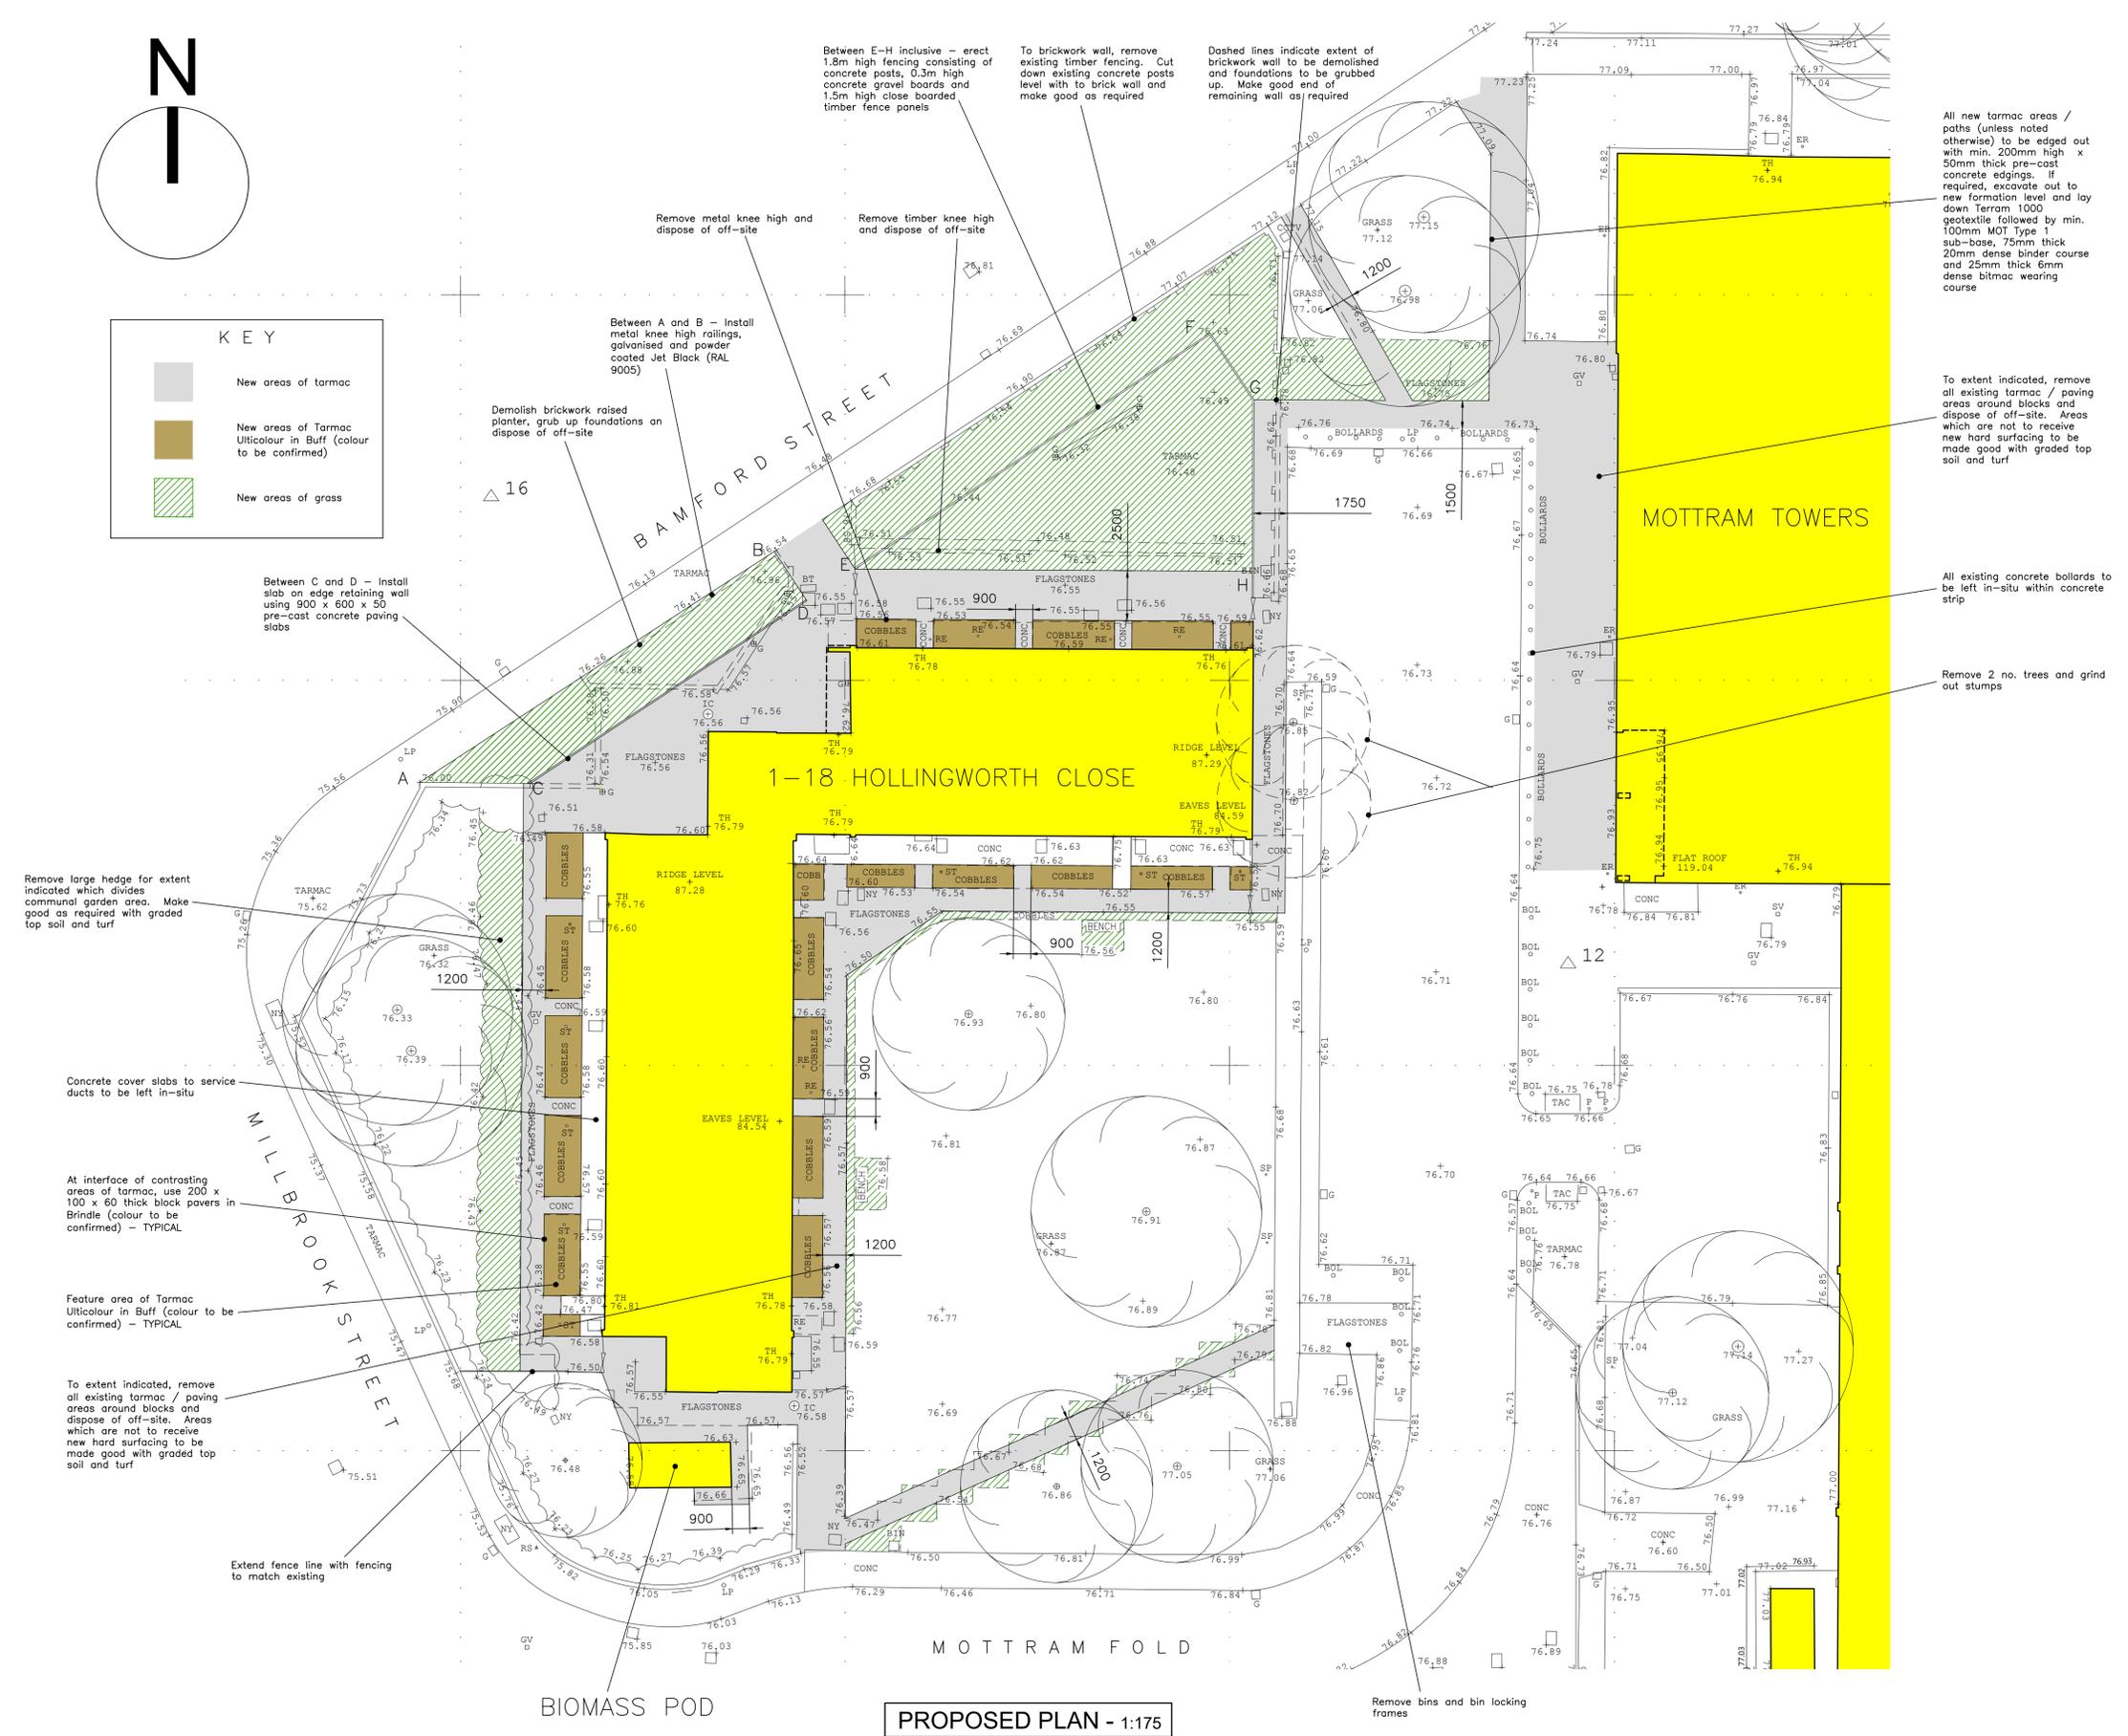

PROPOSED PLAN - 1:175

A	ISSUED FOR TENDER AND CUSTOMER CONSULTATION	DE	DE	JLH	2012/17
-	FIRST ISSUE	DE	DE	JLH	NOV'17
REV.	DESCRIPTION	APPR	CHKD	DRAWN	DATE

SCALES
 1:175 @ A1
 CLIENT
STOCKPORT HOMES

PROJECT
**EXTERNAL WORKS:
 'MOTTRAM STREET ESTATE'
 STOCKPORT, CHESHIRE**

DRAWING TITLE
**WORKS AROUND MOTTRAM TOWERS AND
 HOLLINGWORTH CLOSE - AS PROPOSED**

<input type="checkbox"/>	PRELIMINARY	<input checked="" type="checkbox"/>	TENDER ISSUE
<input type="checkbox"/>	WORKING DRAWING	<input type="checkbox"/>	AS BUILT



PROPERTY AND MAINTENANCE SERVICES
 CORNERSTONE
 2 EDWARD STREET
 STOCKPORT, SK1 3NQ