

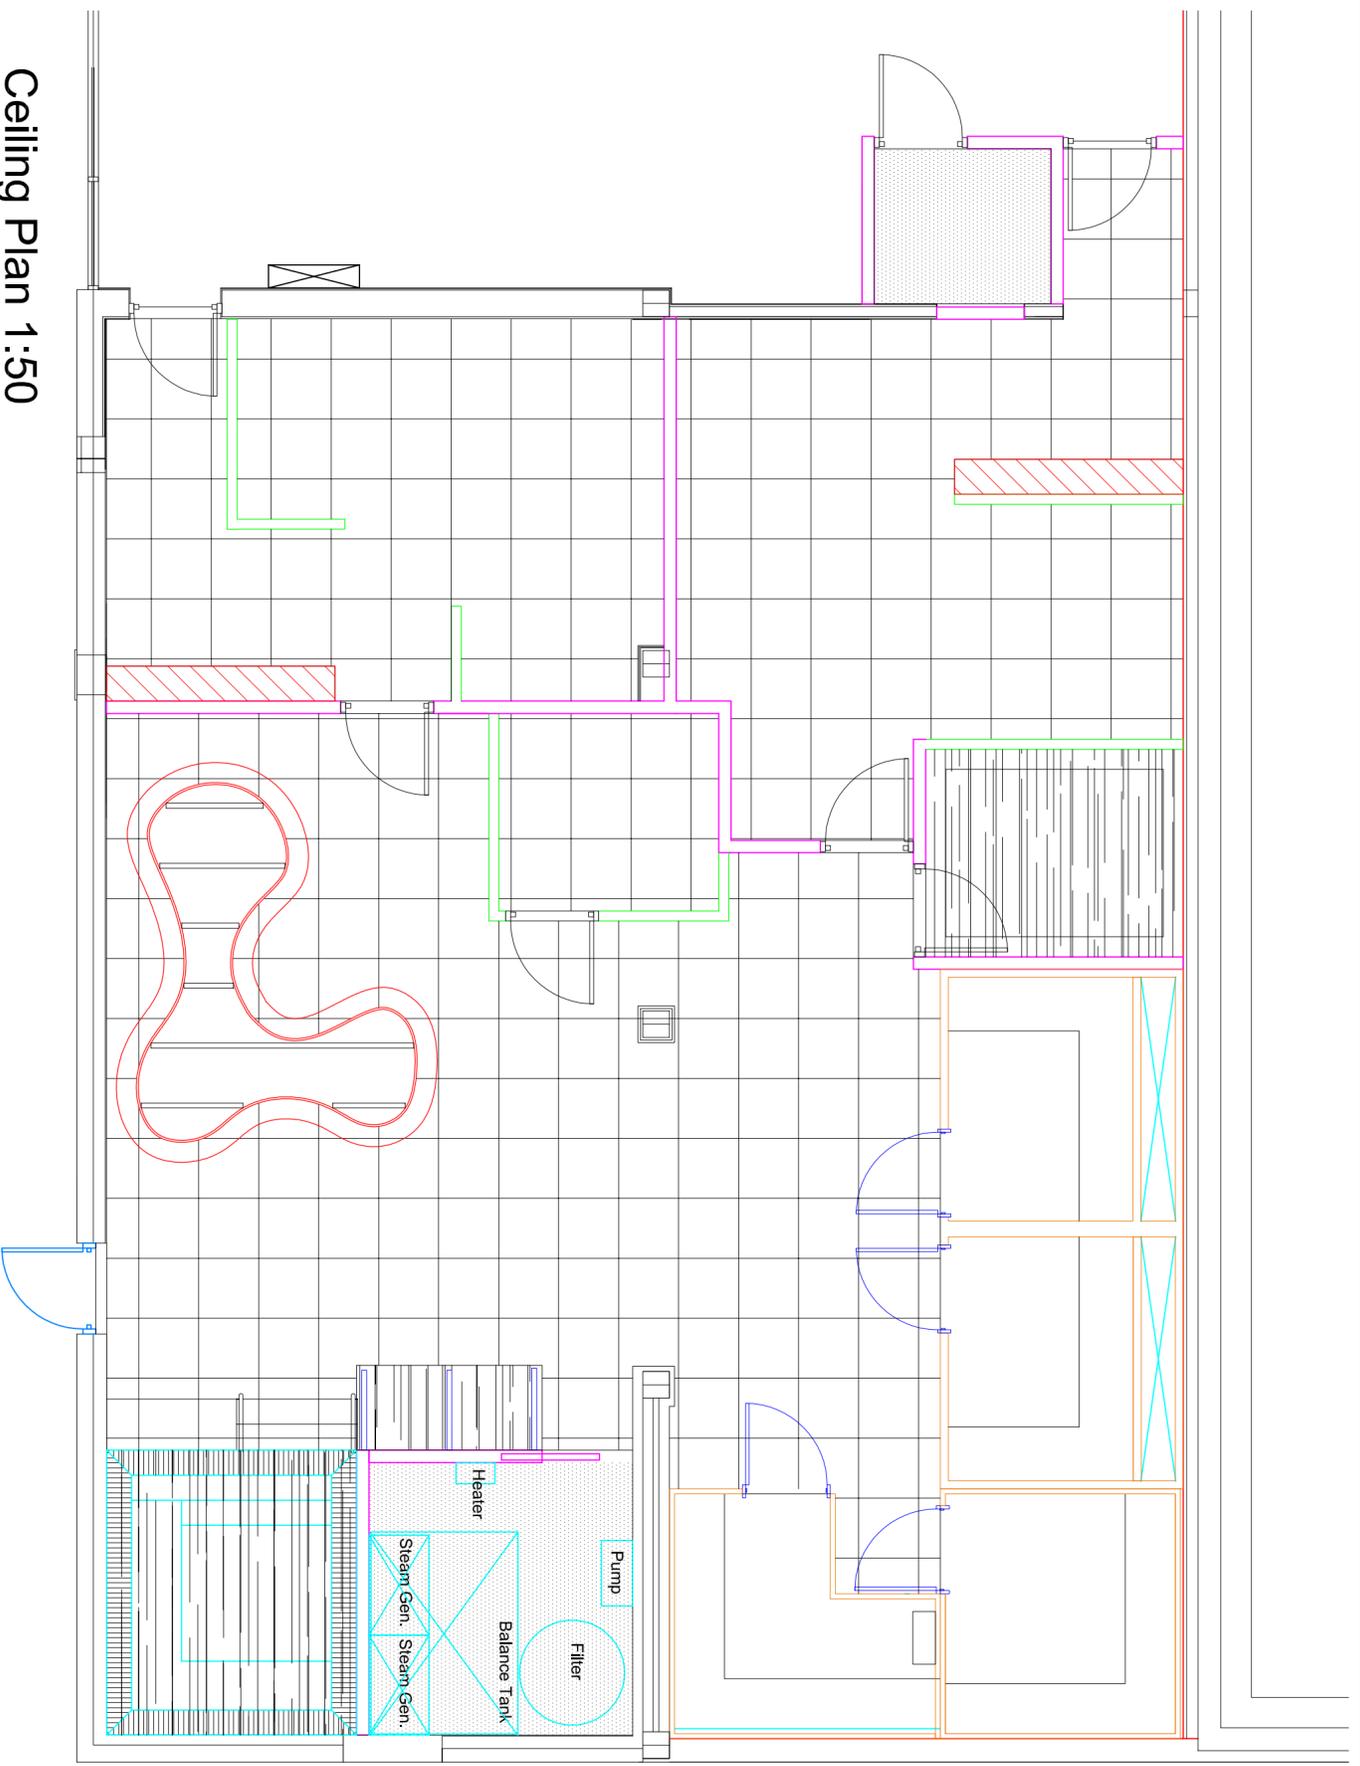
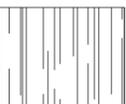


NOTES:
Do not scale dimensions.
If in doubt, please ask!

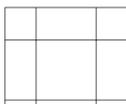

Ceiling Plan 1:50

-  Plasterboard ceiling, 1 no. layer Gyproc Moisture Resistant
-  Plasterboard ceiling, 1 no. layer Gyproc Fireline board
-  Suspended ceiling
-  Bulkhead above vanity units
-  Bulkhead ceiling

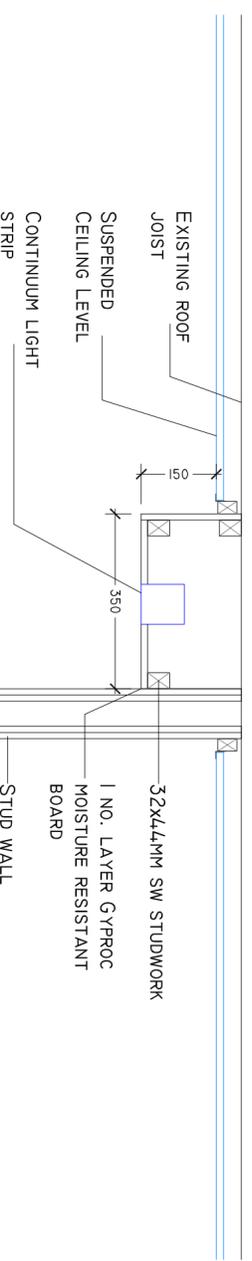

Vanity Unit Bulkhead detail 1:10



Directorate of Housing, Leisure & Property Services
 Council Offices
 Foster Avenue
 Beeston
 Nottingham
 NG9 1AB
 Email: env@broxtowe.gov.uk

PROJECT: Bramcote Leisure Centre
 Health Suite
 Refurbishment

TITLE: Ceiling Details

SCALE: 1:50 DATE: 24/10/2016

DRAWN: SG CHECK: KJ SIZE: A2

DWG No: CW17.001.007