

This drawing is the copyright of West Waddy : ADP and may not be copied or reproduced without written permission. The Copyright Order 1990 provides for the Planning Authority to copy and distribute drawings for public inspection in relation to a Planning Application only if those copies are marked in the following manner:


"This copy has been made with the authority of West Waddy: ADP pursuant to Section 47 of the Copyright Designs and Patents Act 1988 and for the purposes only of public inspection. This copy must not be copied without the prior written permission of the Copyright owner."

Do not scale from drawings unless for planning purposes only. Use figured dimensions at all other times. In case of doubt contact West Waddy:ADP


Dimensions to be checked on site before work commences and any discrepancies reported to the Architect.

The accuracy of this drawing may be reliant upon survey information provided by third parties. No liability will be accepted by WestWaddy:ADP for errors in or arising from such third party survey information.


TENDER

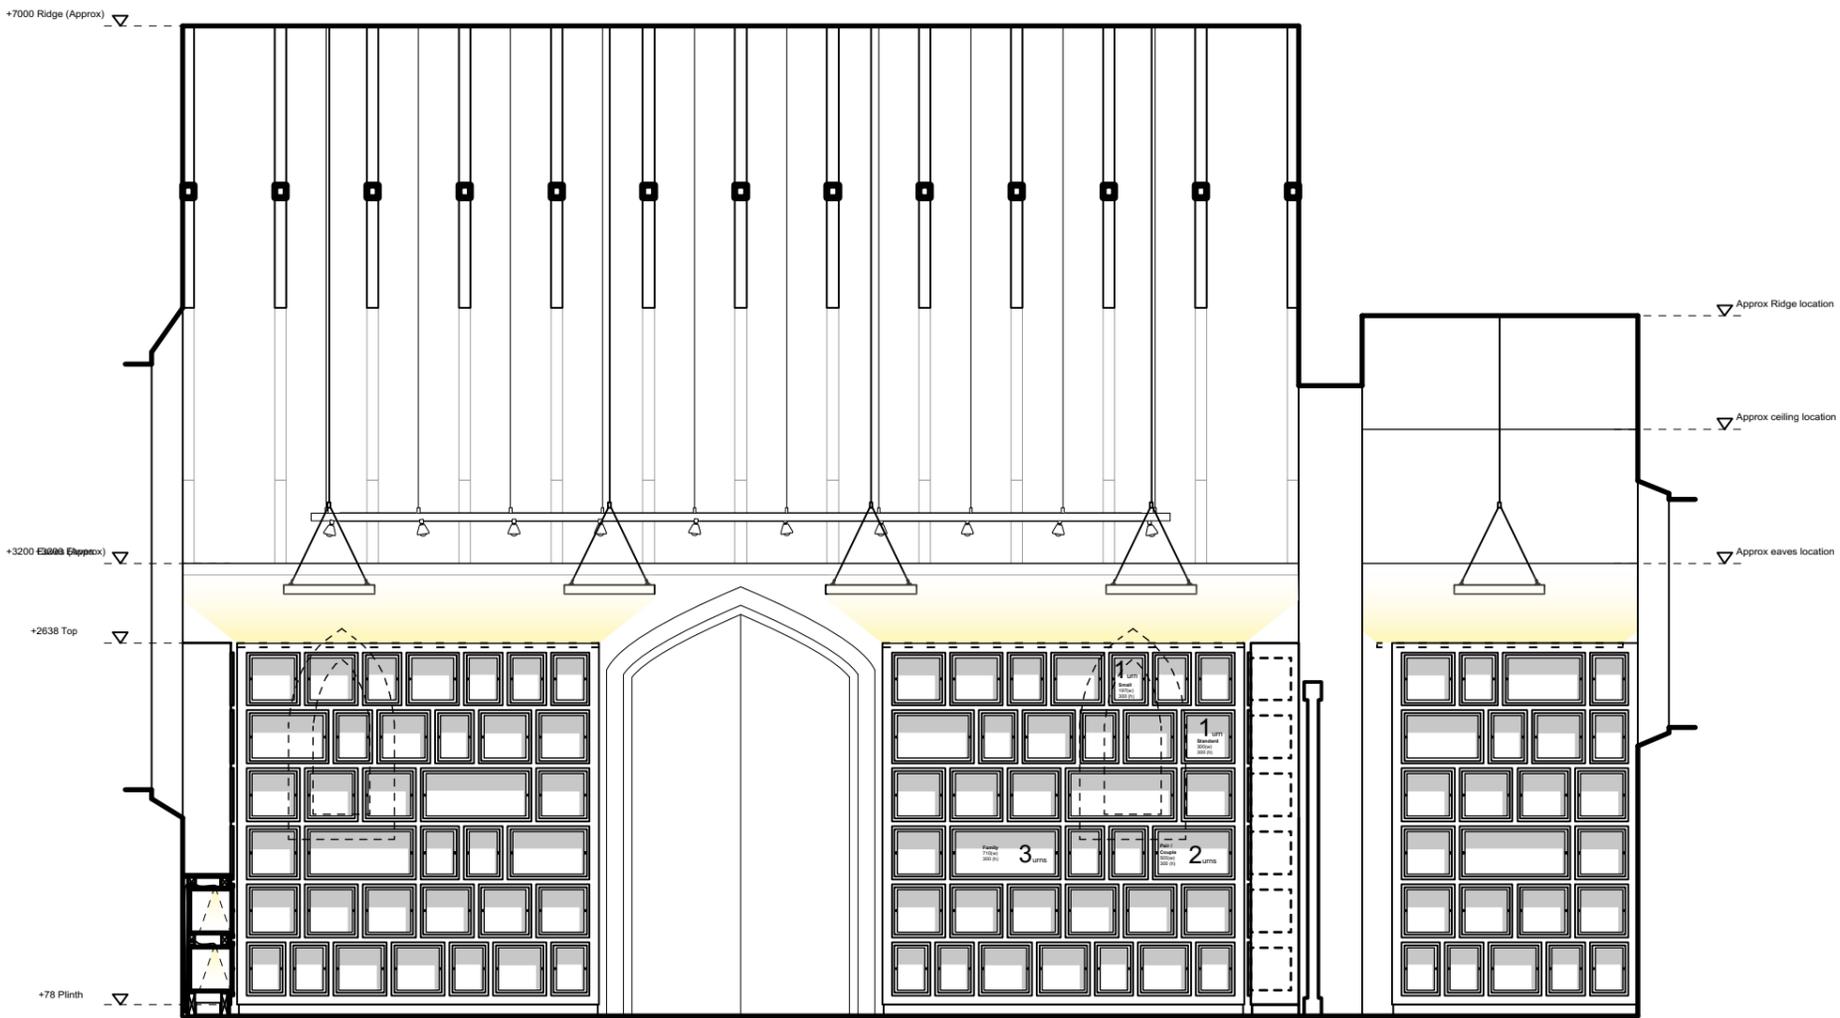


Elevation 1

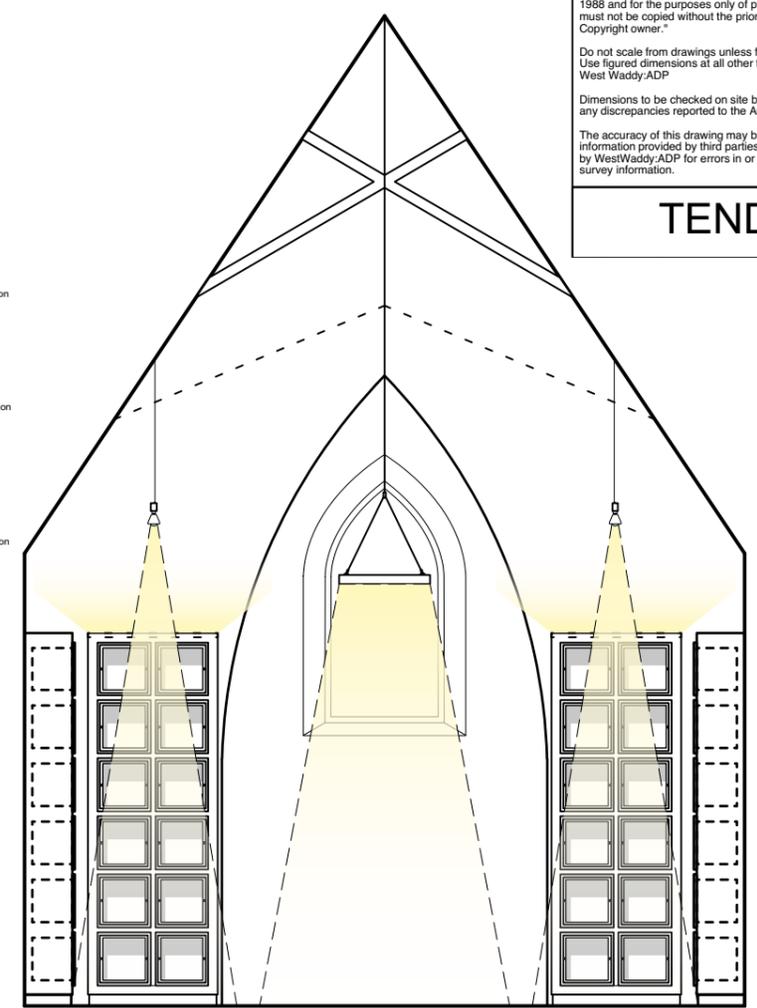

Elevation 2

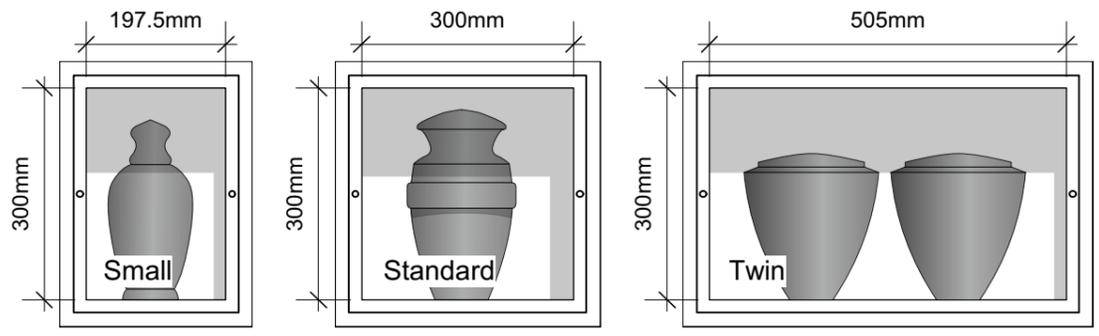

**Niche sizes
1:10 @ A3**

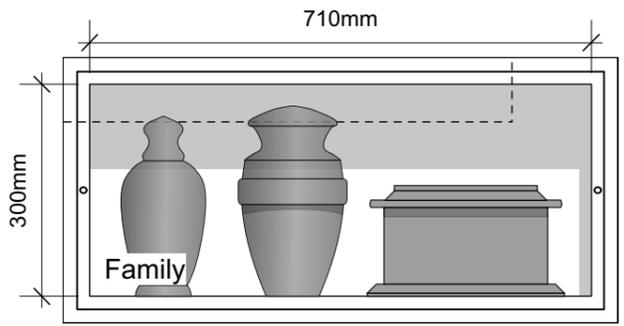

Rev	Date	Revisions	Initials	Checked

**CHAPELS
FAIRMILE CEMETERY
HENLEY**

**COLUMBARIUM INTERNAL
ELEVATIONS 1**

The Malthouse
60 East St, Helen Street
Abingdon, Oxfordshire, OX14 5EB
Tel (01235) 523139
Fax (01235) 521662
e-mail: enquiries@westwaddy-adp.co.uk



Date **JULY 2018**
Scale **1:50@A3**
Drawn **RS** Checked **MG**

Job	Dwg No.	Rev.
685	C08	

