




Note:
Do Not Scale from this drawing.
Dimensions are to be checked on site.
If in doubt please ask.

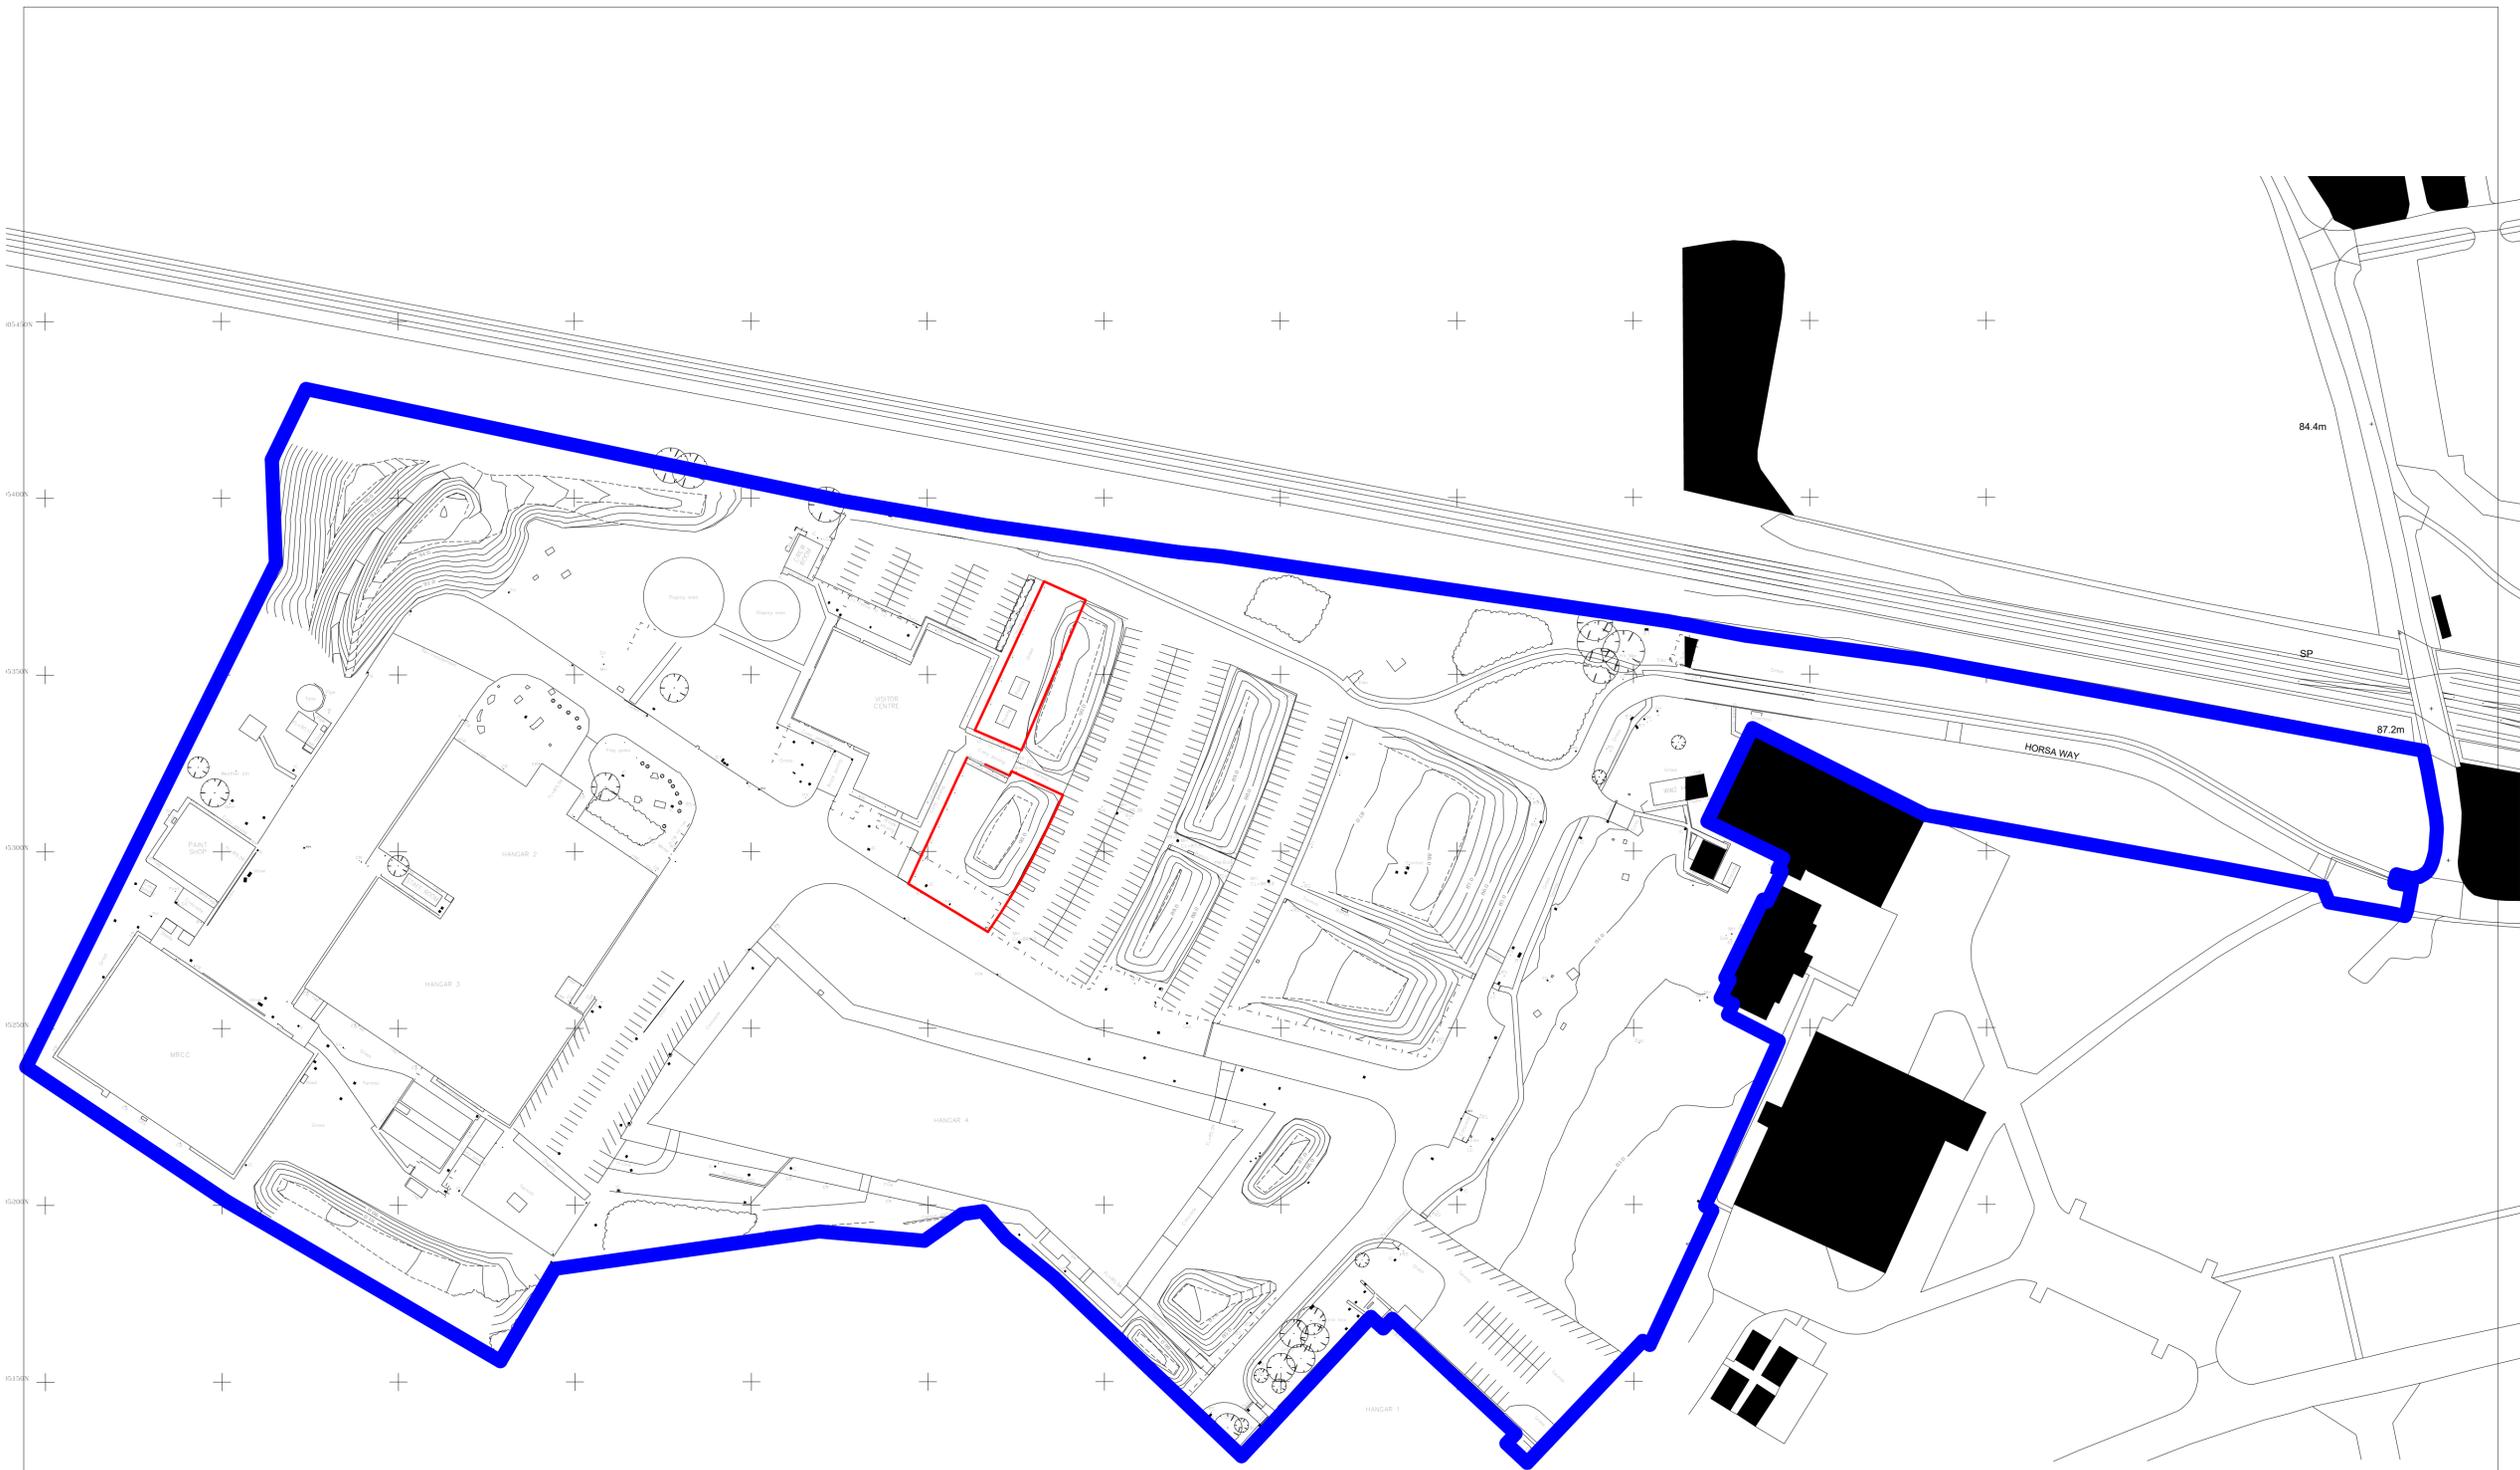

— RAF Museum Site
— Proposed Playground and Picnic Site

1 00 Location Plan
1:1000

Rev	Date	Ints	Details
A	14/03/20		Issued for Tender
-	dd/mm/yy	--	Description

© The moral rights of the author are hereby asserted.
This drawing and design is the sole property of Buttress Ltd and must not be reproduced without permission.
Buttress Ltd is Registered in England and Wales: 5363973

Buttress

41 Bengal Street
Manchester
M4 6AF
T 0161 236 3303
E contact@buttress.net
W www.buttress.net

Project Title	RAF Museum Cosford Playground
Client	RAF Museum
Location	Cosford

Drawing ref Site Location Plan

Date	23/03/2020 18:59:33	Scale	1:1000
Checker	KC	Orig Paper Size	A1

Job No: 8909 **Status:** TENDER

Project: Origin: Zone: Level: Type: Disc: Number: Rev:

8909-BA-ZZ-00-DR-A- (01)001- A