


01 SB03 Banner Section & Elevation

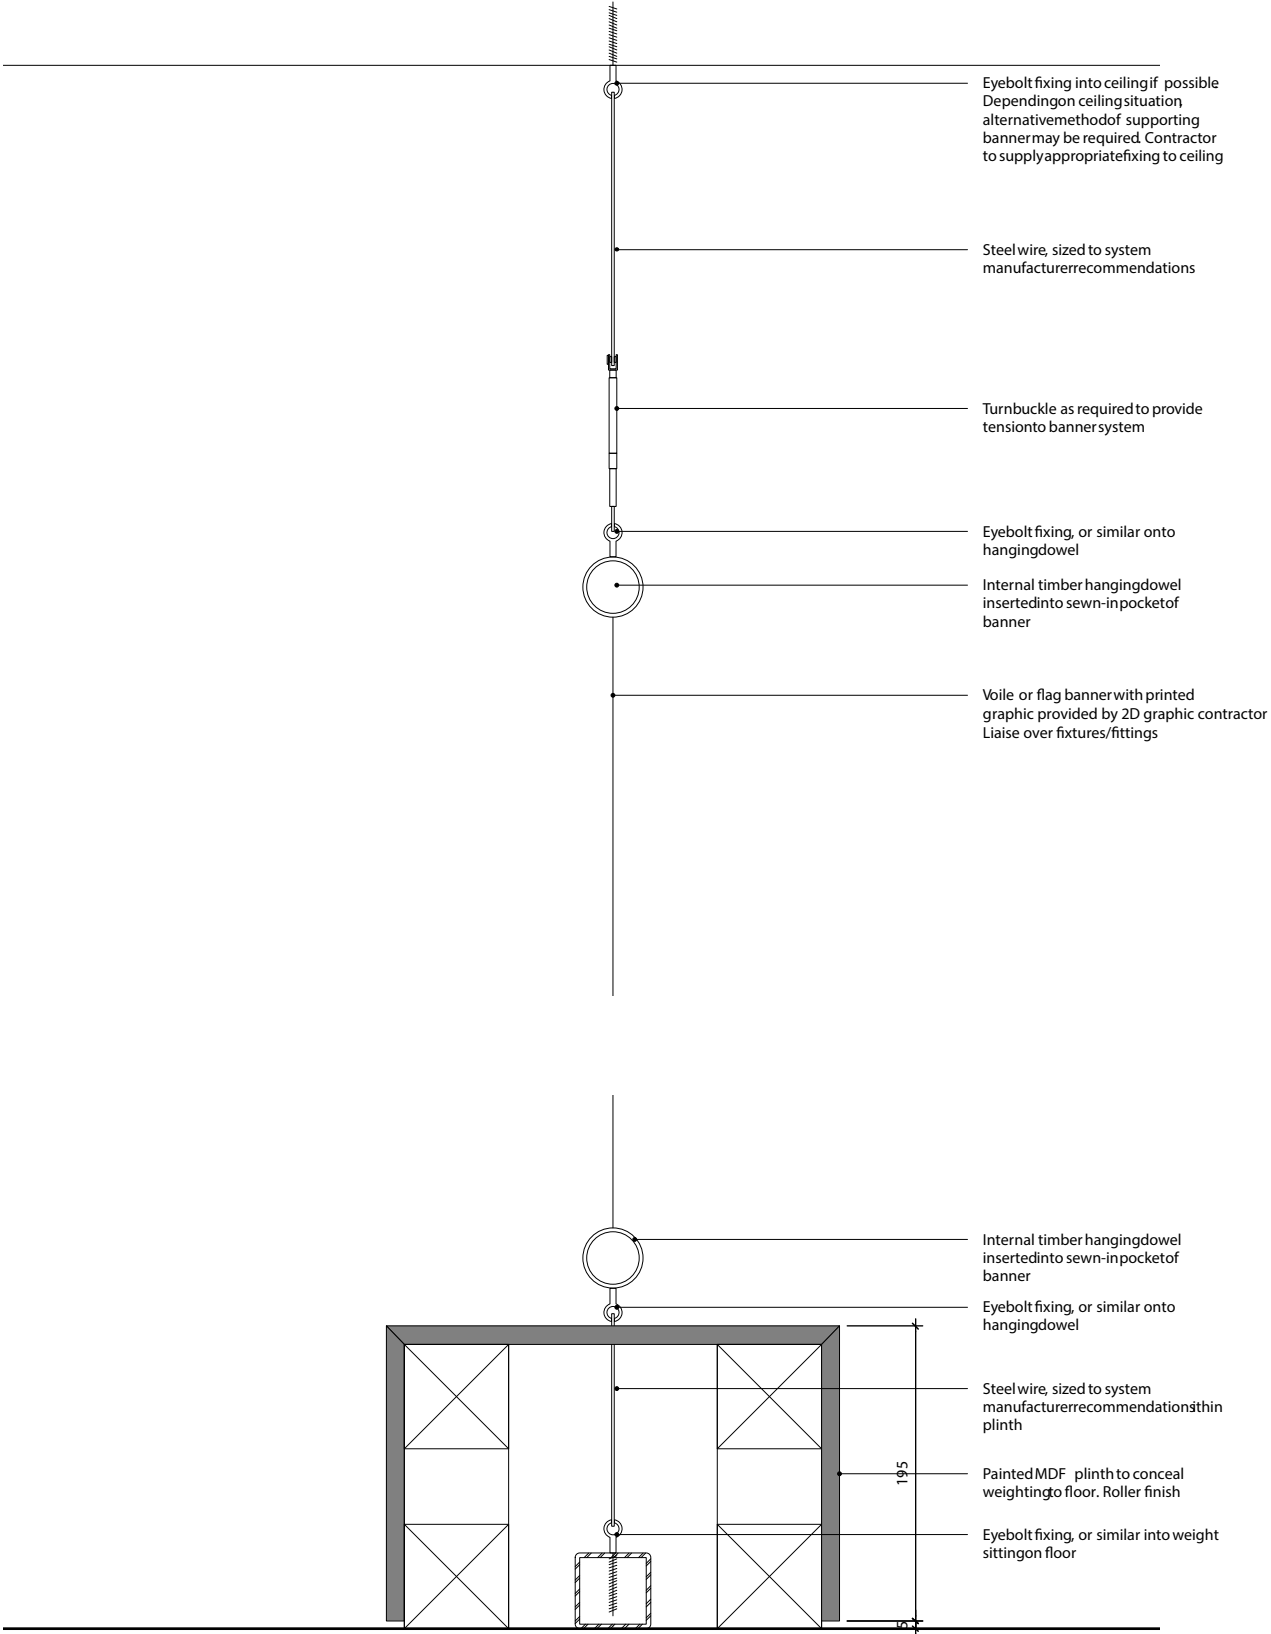


02 SB03 Banner Section Detail (1:5 at A3)

Rev.	Date	Description
-	22.02.19	First Issue for Tender.

Notes:

1. All dimensions in mm.
2. This drawing to be read in conjunction with all relevant contract documents.
3. This drawing to be read in conjunction with all Engineer's and Main contractor/ Sub-Contractor drawings and documentation.
4. Do not scale from this drawing.
5. Report any errors, contradictions, and omissions to the designer as soon as possible.

Key:

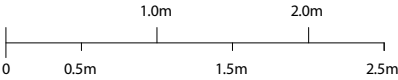

Project: Abram Games

Client: National Army Museum

Title: SB03 Banners

Scale: 1:20 at A3

Drawing no: 028_700/-