




Swanage Town Council

Bowls Green Refurbishment

CONSULTANTS
 Surfacing Standards Ltd
 14 Park House, Coney
 Burford, MK17 5AE
 01845 481212

- 1 - DO NOT SCALE FROM DRAWING. ALL DIMENSIONS TO BE CHECKED ON SITE PRIOR TO COMMENCEMENT OF WORKS.
- 2 - THIS DRAWING IS COPYRIGHT TO SURFACING STANDARDS LTD.
- 3 - ALL PERSONNEL SHOULD BE AWARE OF THE HEALTH AND SAFETY PLAN WHICH IS RETAINED IN THE SITE MANAGERS OFFICE.

NOTES

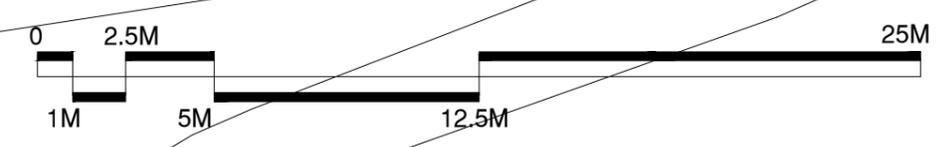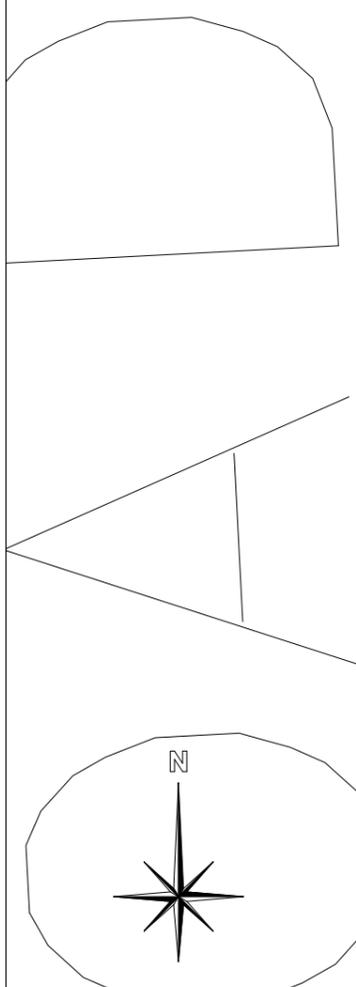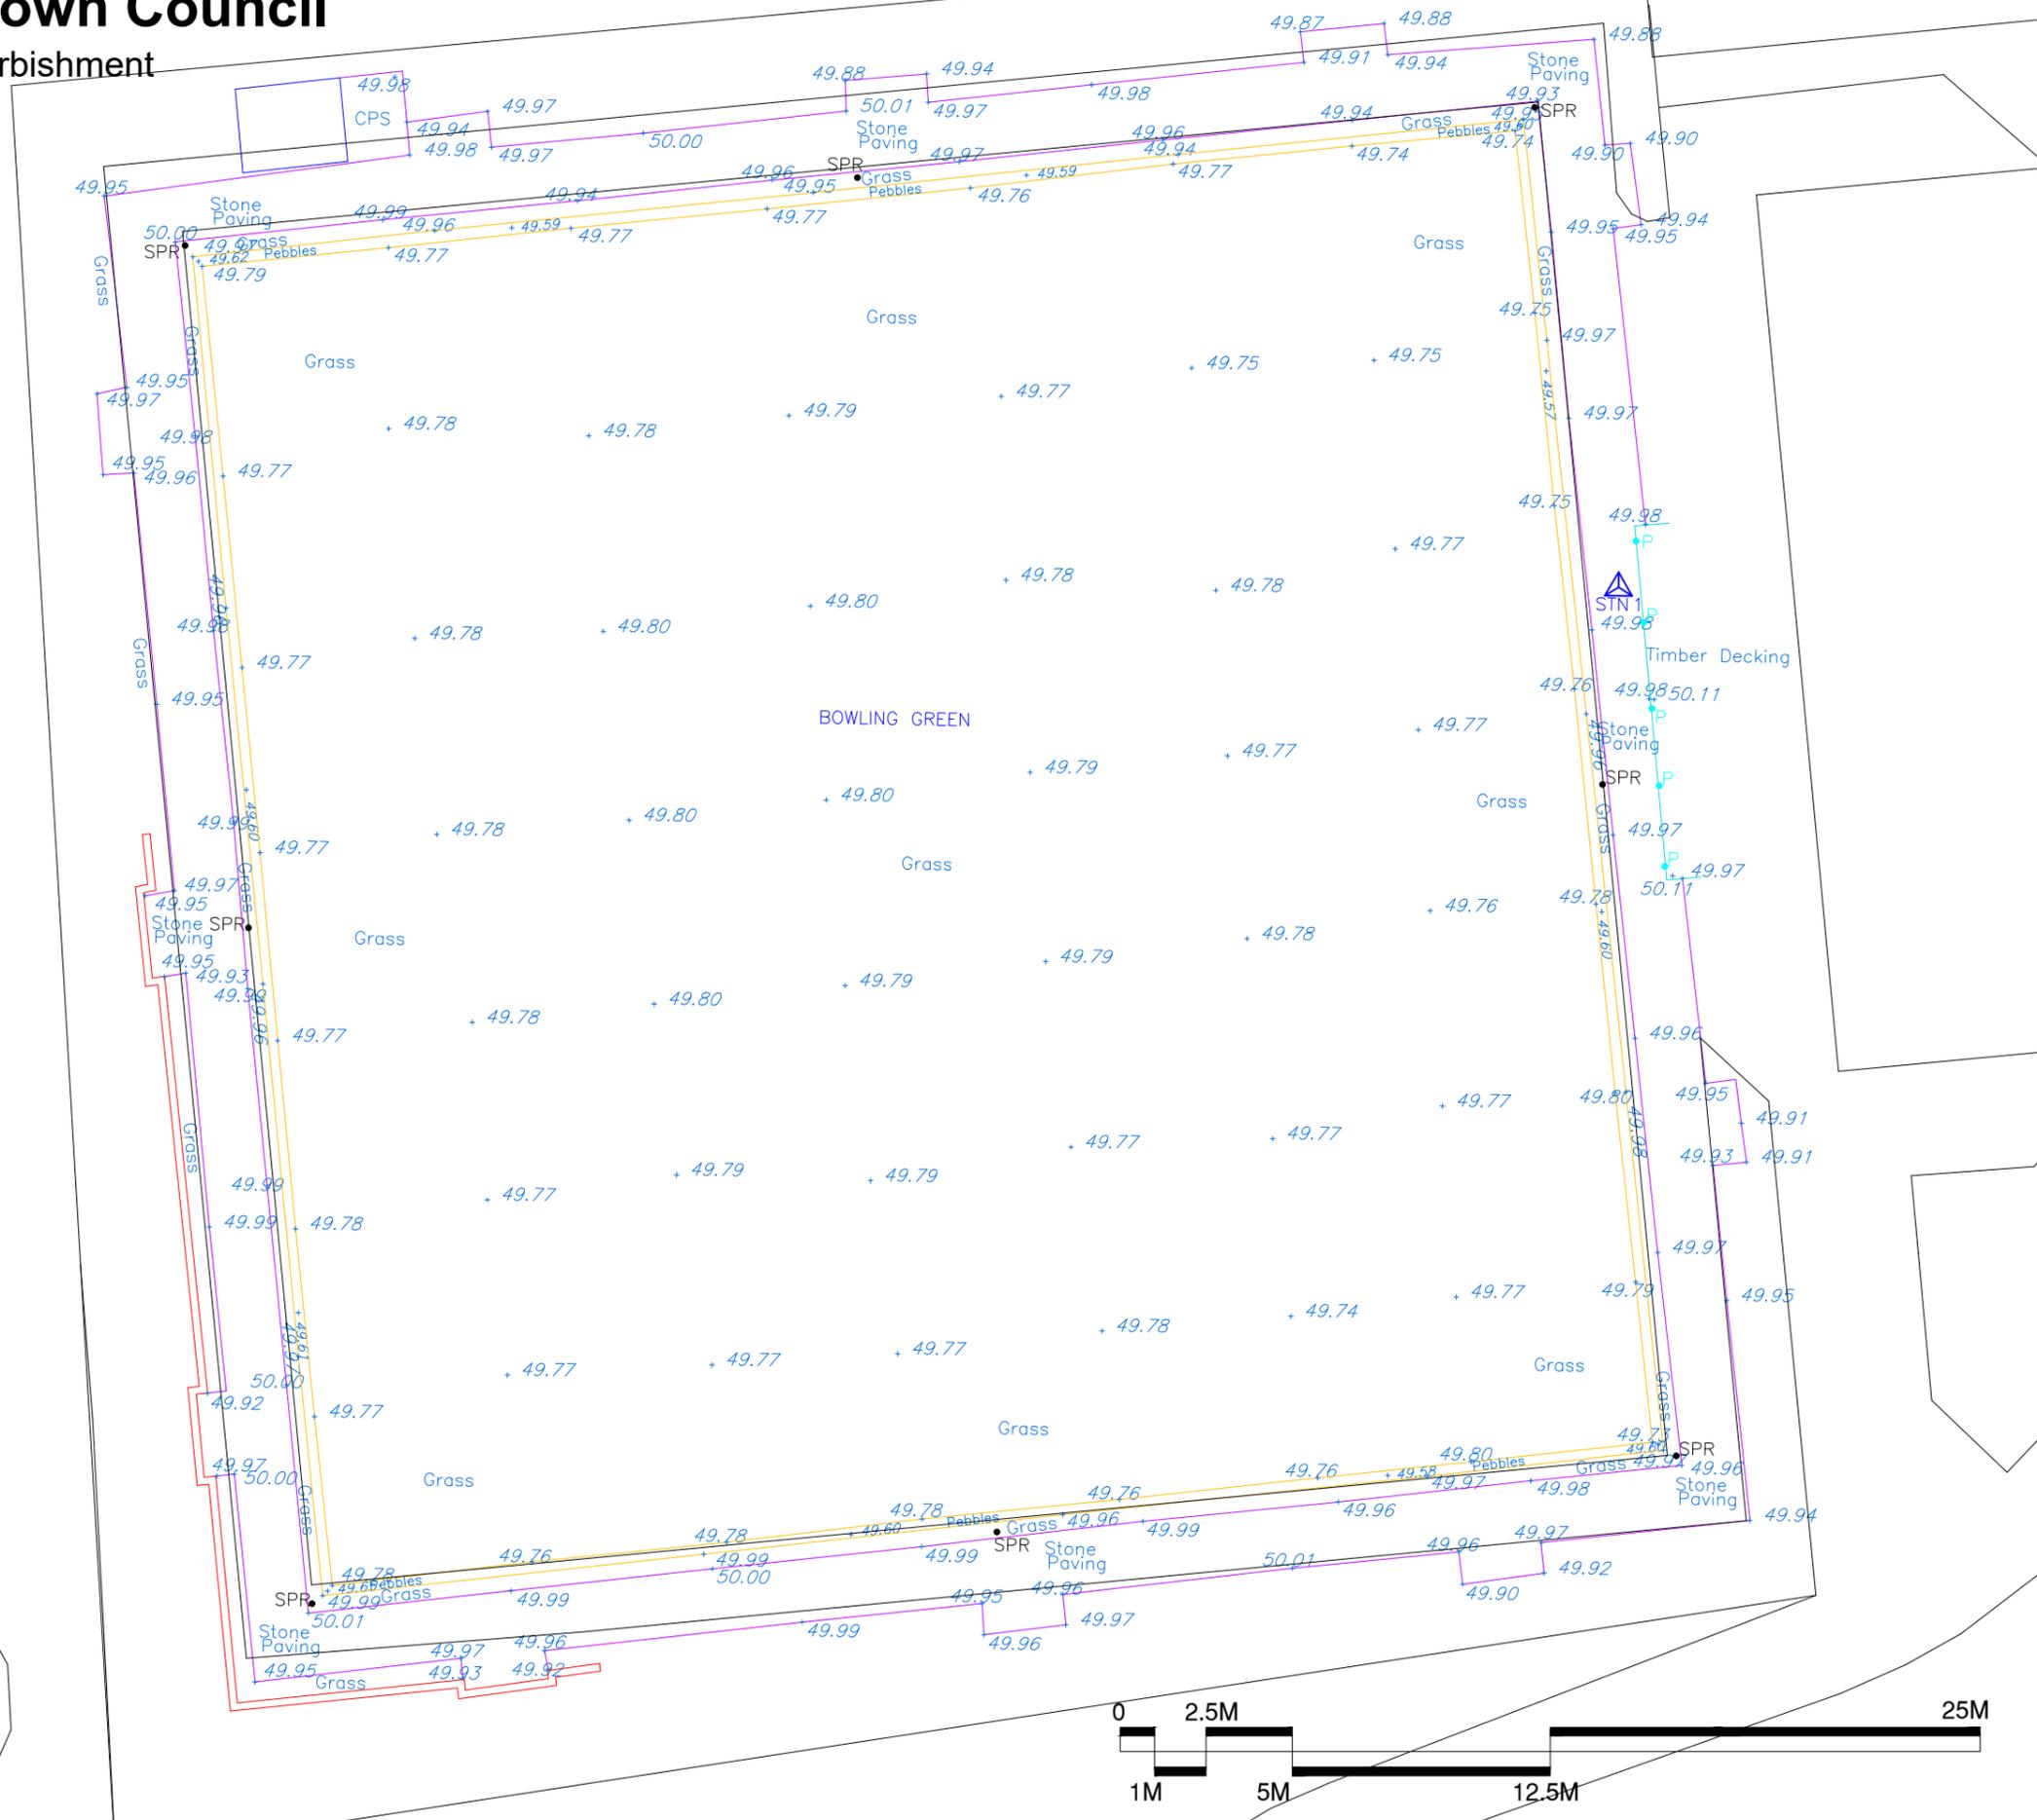

REV	DESCRIPTION	BY	CHK	DATE
00	TENDER ISSUE	WB		25.07.17



AUTHOR Wesley Bugg		
TITLE Swanage Town Council Bowls Green Refurbishment Existing Area & Topo Survey		
PROJECT SS1949a	SCALE 1:200	SIZE A3
DRAWING No 02	REVISION 00	