


Soldier Gallery - Section 1.4

Plinths to left and right side of case


Final dimensions to be confirmed on site and with case company regarding new case location.

All materials to match existing gallery finishes.
Current finish is rough sawn oak finished with wash of Little Green Boxington 84


Front of plinth to be removable to secure graphic panels in place from underneath.

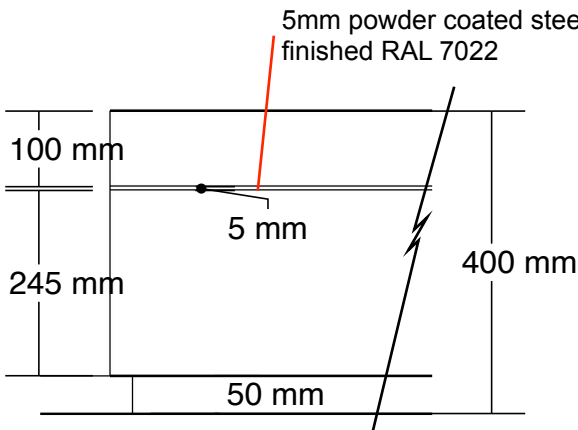

Elevation
1:10 @ A3

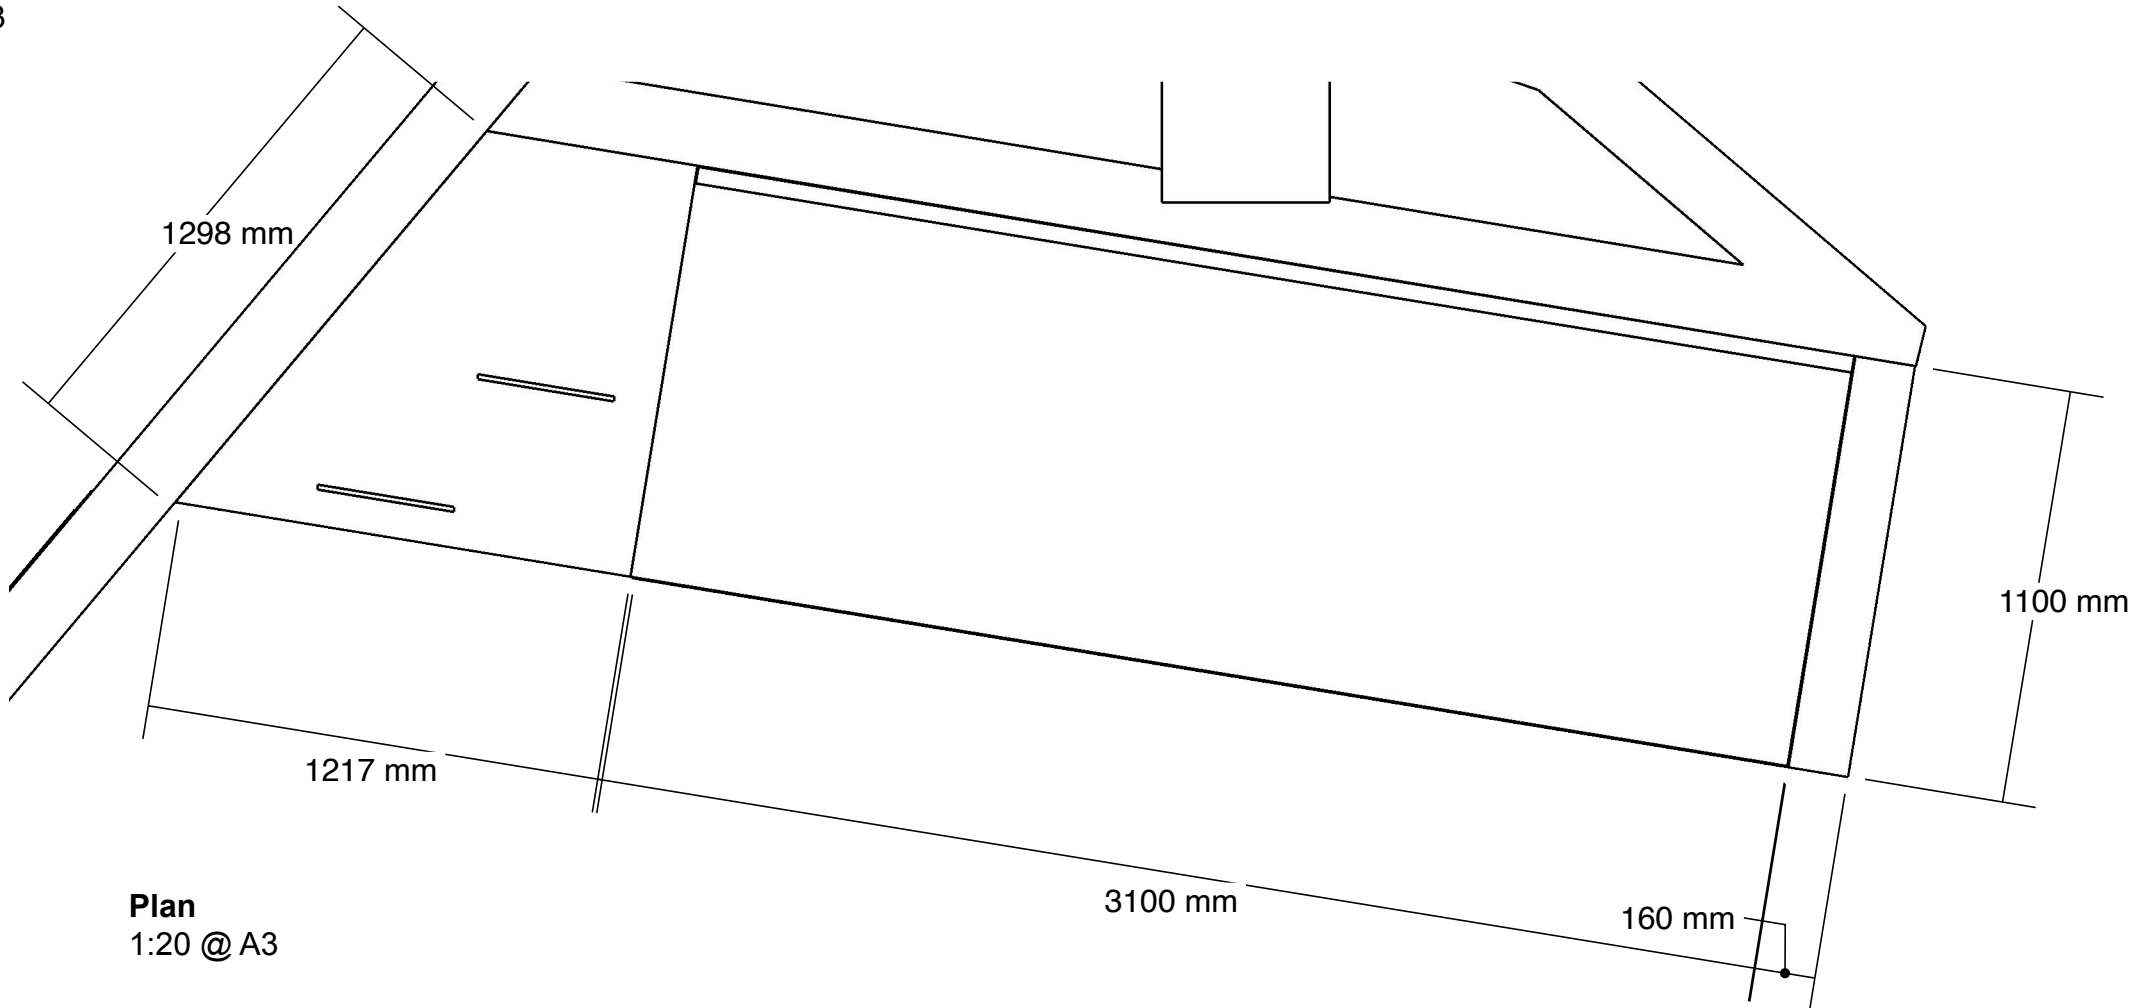

Plan
1:20 @ A3

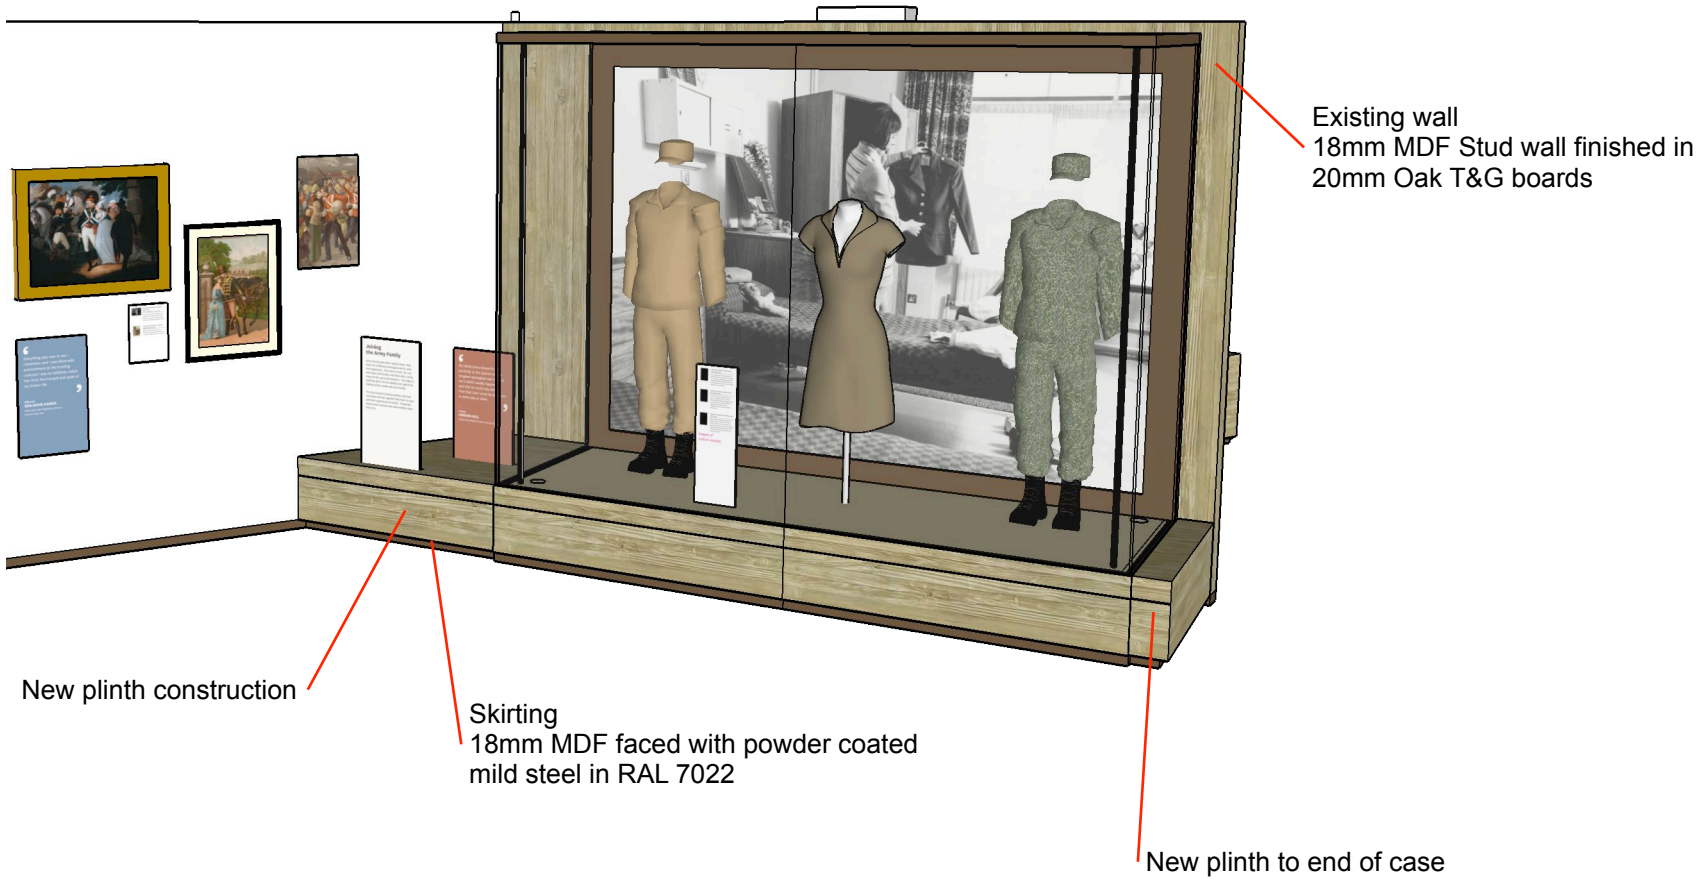

DO NOT SCALE FROM THIS
DRAWING: ALL DIMENSIONS
TO BE CHECKED ON SITE.
DESIGNER TO BE NOTIFIED OF
ANY DISCREPANCIES.
COPYRIGHT: NATIONAL ARMY
MUSEUM.

**NOTE: DESIGN IS INDICATIVE
ONLY - MANUFACTURER TO
ADVISE**

Notes:

All works must comply
with the National Army
Museum issued tender
document -

**NAM Soldier Gallery
Refresh and related works
Tender**

Materials
Materials to match existing.

NATIONAL
ARMY
MUSEUM

Area:
Soldier Gallery

Project Title:
1.4 Plinths

Drawing Title:
General Arrangement


Issue: 1
Date: 22.01.24
Description: GA
Drawn: SG
Checked: MOC, JH
Amended:

No part of this drawing may
be reproduced or transferred
to another party without
permission from the NAM.

Soldier Gallery - Section 1.4


Plinth infills

Front of plinth to be removable to secure graphic panels in place.

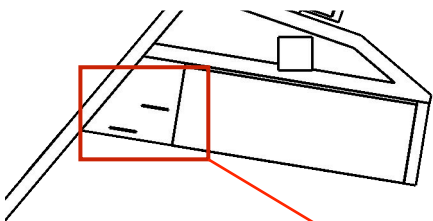

Plan
1:100 @ A3

Detail 1.

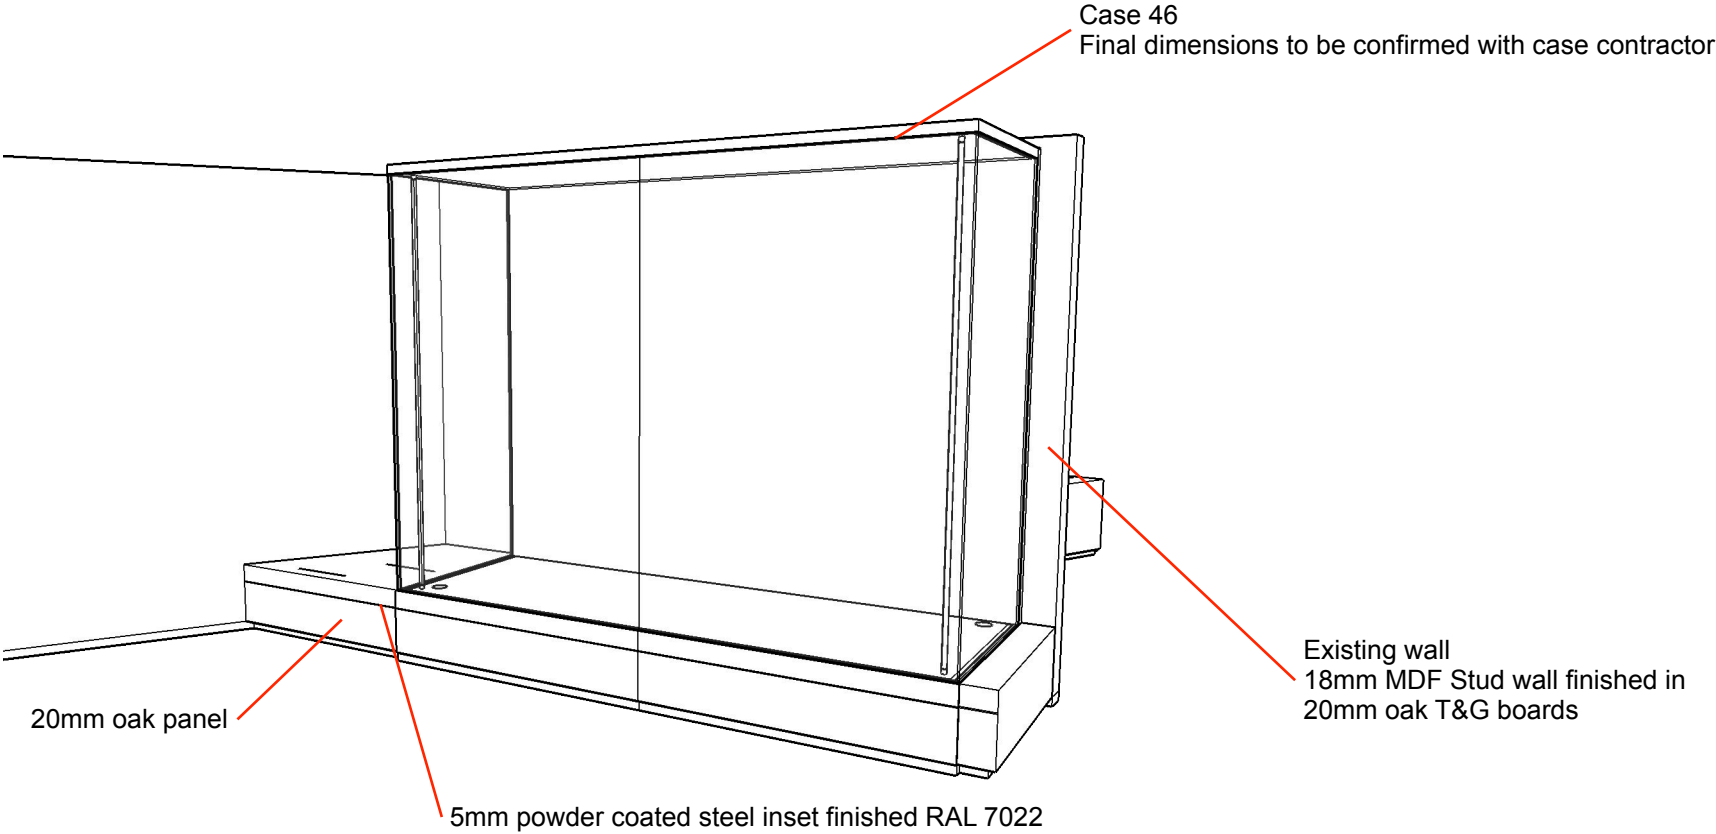

DO NOT SCALE FROM THIS DRAWING: ALL DIMENSIONS TO BE CHECKED ON SITE. DESIGNER TO BE NOTIFIED OF ANY DISCREPANCIES. COPYRIGHT: NATIONAL ARMY MUSEUM.

NOTE: DESIGN IS INDICATIVE ONLY - MANUFACTURER TO ADVISE

Notes:

All works must comply with the National Army Museum issued tender document -

NAM Soldier Gallery Refresh and related works Tender

Materials
Materials to match existing.

NATIONAL
ARMY
MUSEUM


Area:
Soldier Gallery

Project Title:
1.4 Plinths

Drawing Title:
General Arrangement

Issue: 1
Date: 22.01.24
Description: GA
Drawn: SG
Checked: MOC, JH
Amended:

No part of this drawing may be reproduced or transferred to another party without permission from the NAM.

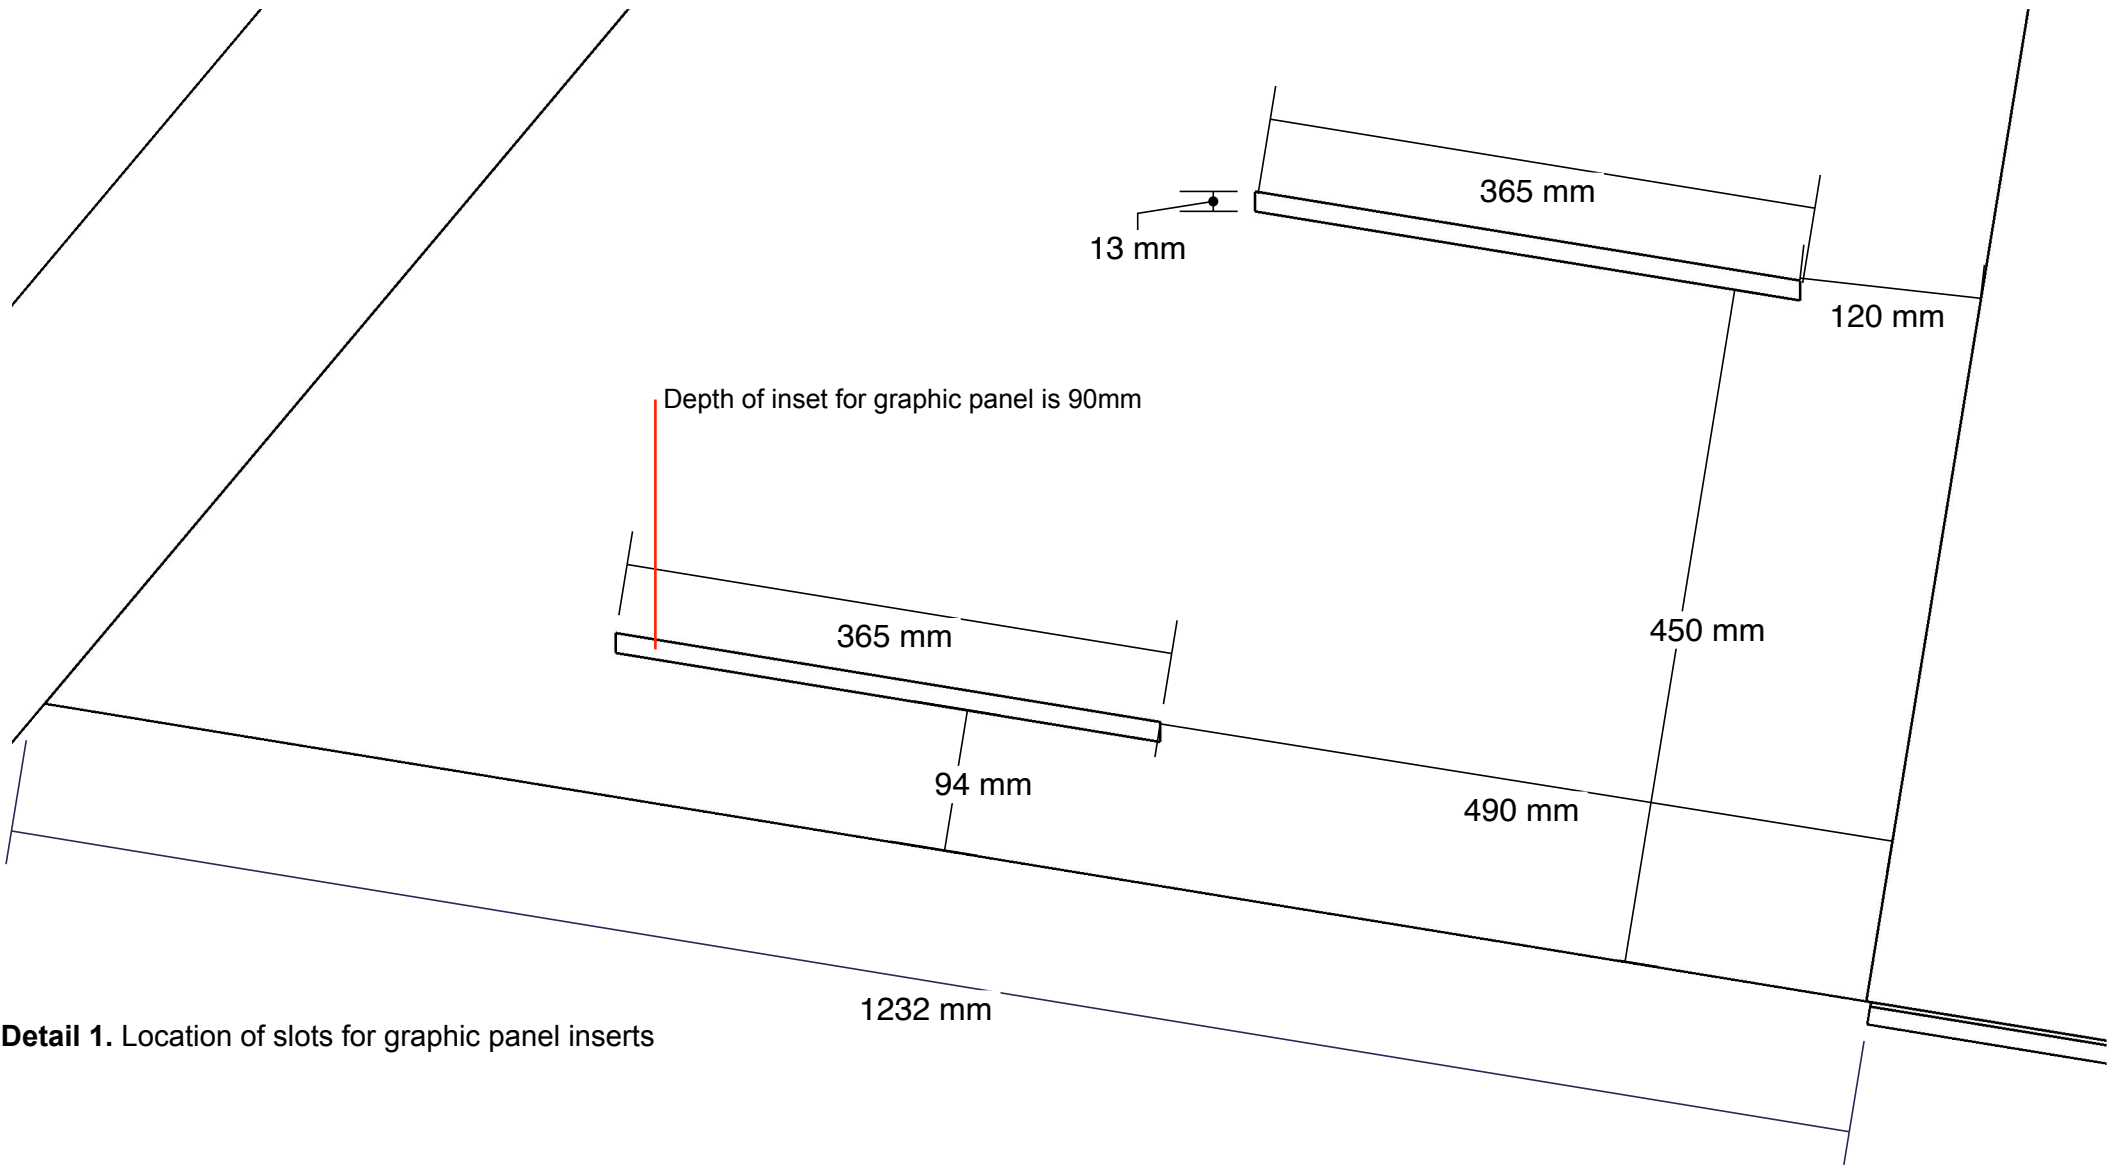

Detail 1. Location of slots for graphic panel inserts