


NOTES:
Do not scale dimensions.
If in doubt, please ask!

- TOILETS**
- LIGHT WITH PIR
 - ISOLATE/TEST SWITCH
 - ☒ EXTRACT FAN
 - ∩ HAND DRYER
 - EMERGENCY PULL

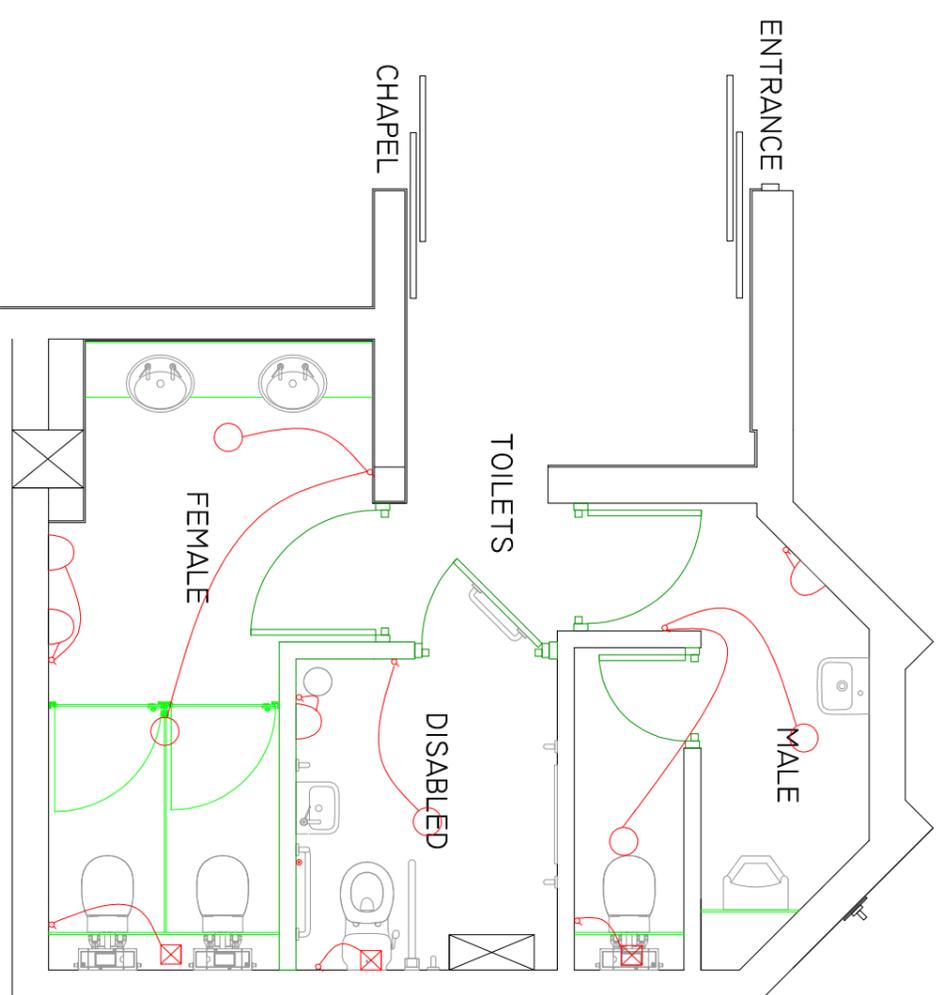

Directorate of Housing & Property Services
Council Offices
Foster Avenue
Beeston
Nottingham
NG9 1AB
Tel: (0115) 917 7777
Fax: (0115) 917 3600
Email: env@broxtowe.gov.uk

PROJECT: BRAMCOTE CREMATORIUM
Serenity Chapel Toilets

TITLE: Electrical & ventilation

SCALE: 1:50 DATE: 27/07/2018

| | | |
|-----------|-----------|---------------|
| DRAWN: JB | CHECK: XX | CDM CHECK: |
|-----------|-----------|---------------|

DWG No: CW19-001-06