


Revision  
00 06/12/2016. Initial issue. MB.

Notes

xxx

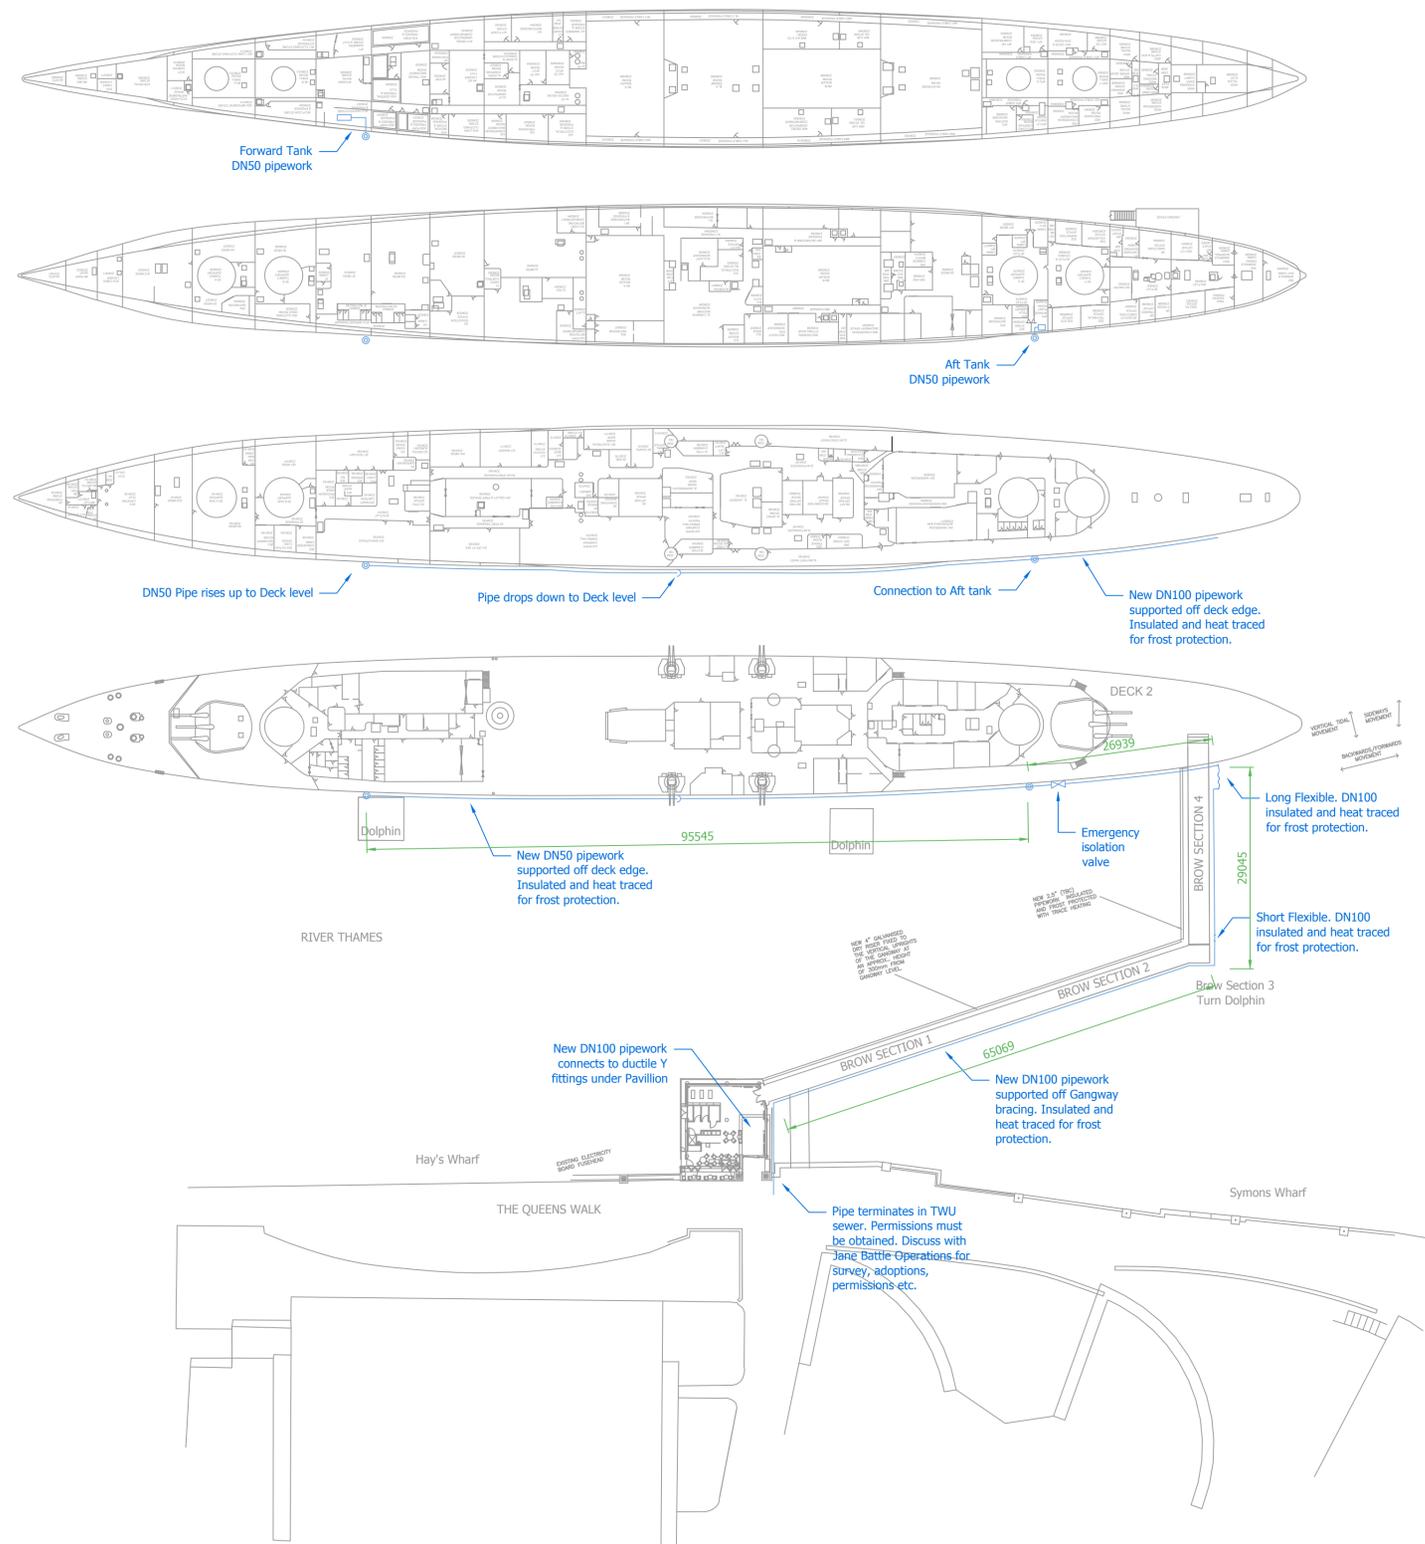

All dimensions and levels to be checked on site by contractor prior to any work commencing.  
This drawing and copyrights and patents therein are the sole property of Unitspark and may not be used or reproduced without prior consent.  
This drawing is to be read in conjunction with all the relevant consultants and/or specialists drawings and documents and any discrepancies or variations are to be notified to Unitspark, before the affected work commences.  
All works on site are to be carried out fully in accordance with current CDM regulations and recommendations including all current Building regulations, British Standards and Codes of Practice as appropriate.

PROJECT

Imperial War Museum

TITLE

J 15517 HMS Belfast  
Soil Pipe Upgrade  
Routing GA



150 Great North Road, Hatfield, Hertfordshire, AL9 5JN  
Tel: 01707 273111 www.unitspark.com

SCALE

1:500

DRAWN BY	DATE
Mark Bruce	6 Dec 2016

CHECKED BY:	DATE
XXX	XXX

APPROVED BY	DATE
SW	6 Dec 2016

DRAWING NUMBER

J15517 - 01 - Rev 00