






Note:
Do not scale from this drawing.
Dimensions are to be checked on site.
If in doubt please ask.

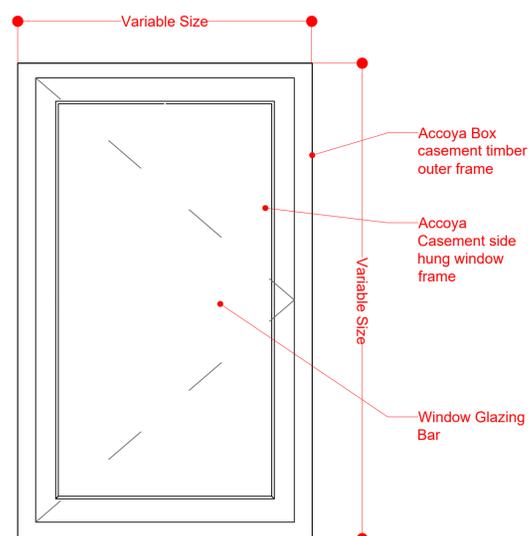


1 Casement Window Elevation
Scale 1:10 @A3

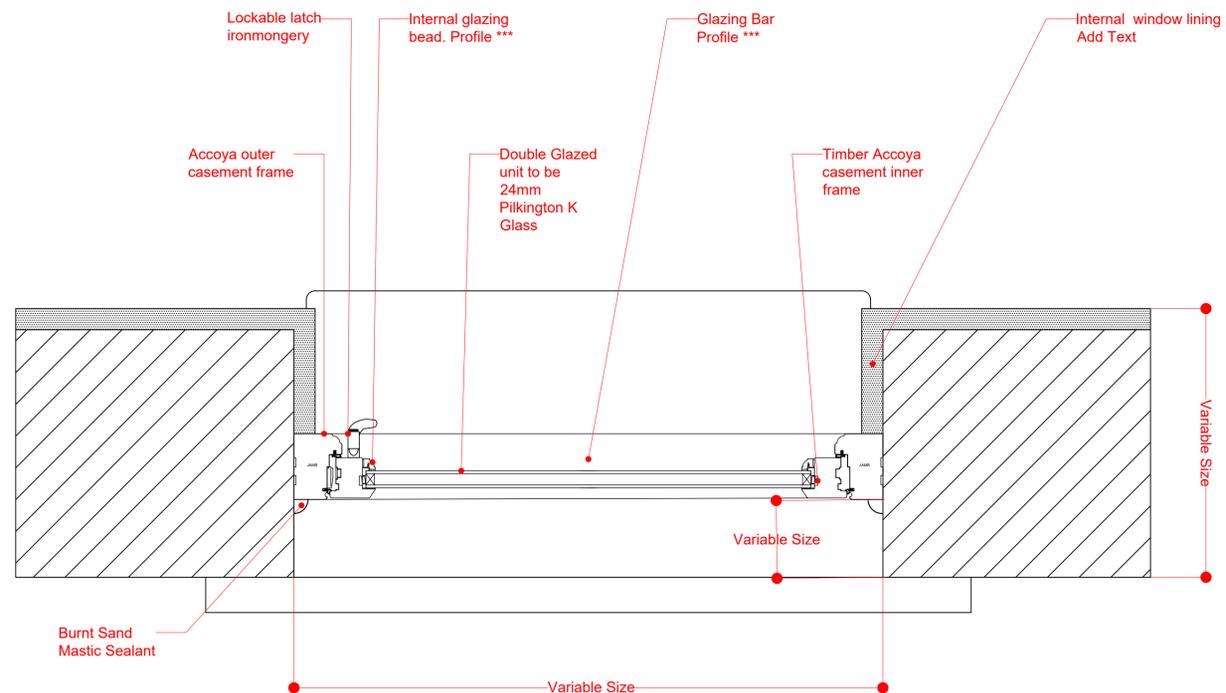


2 Casement Window Plan Detail
Scale 1:5 @A3

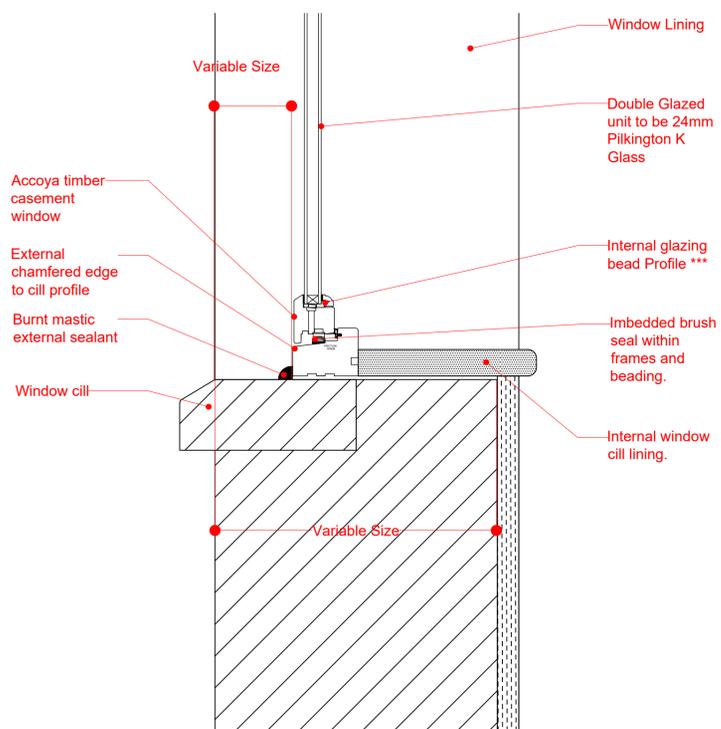

3 Casement Window Cill Detail
Scale 1:5 @A3

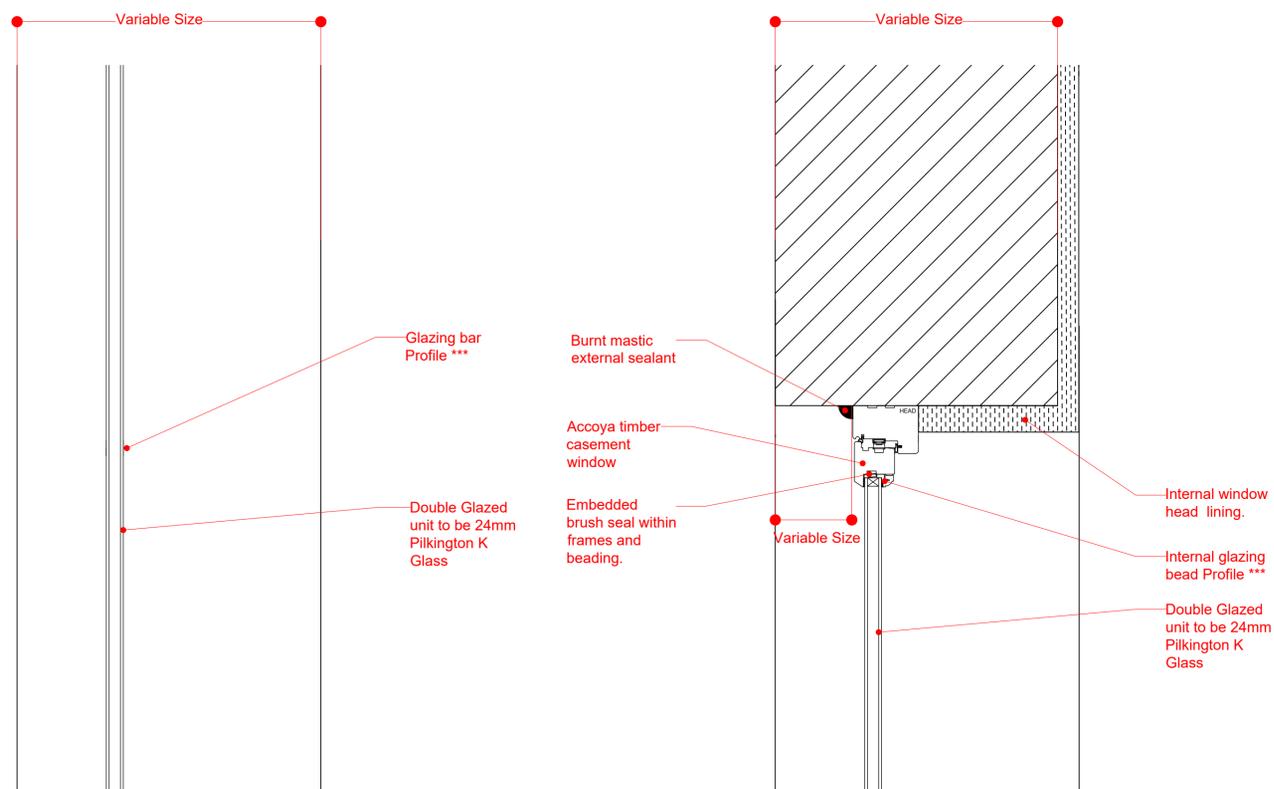

4 Casement Window Glazing Detail
Scale 1:5 @A3

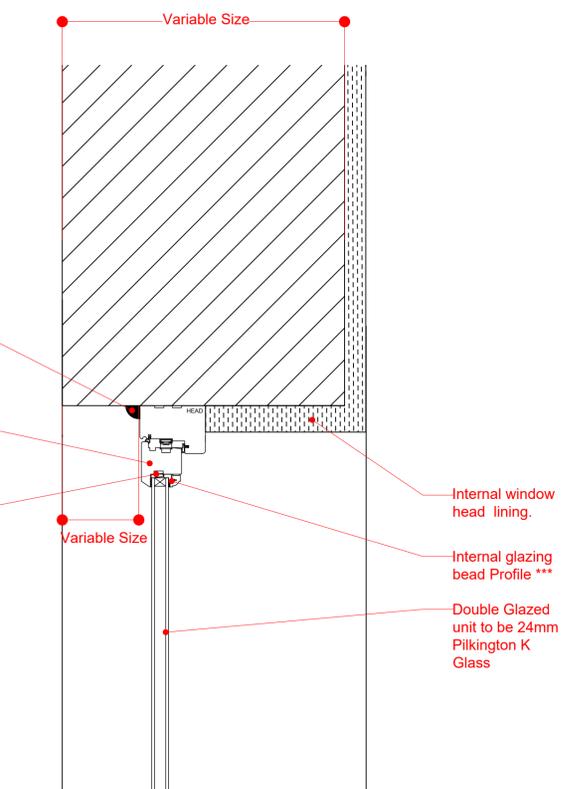

5 Casement Window Head Detail
Scale 1:5 @A3

Rev 11/12/2020 Tender Review
LB

Rev Date/Ints Details

© The moral rights of the author are hereby asserted.
This drawing and design is the sole property of Buttress Ltd and must not be reproduced without permission.
Business Ltd. Registered in England and Wales. 3363072

Buttress

41, Bengal St
Manchester
M4 6AF

T 0161 236 3303
E contact@buttress.net
W www.buttress.net

Project Title	Bacup Derelict Buildings
Client	Rossendale Borough Council
Location	Bacup
Drawing Title	Casement Window Type - Double Glazed Detail Drawings

Date	10/12/2020	Scale	1:10 & 1:5
Checked	KC	Orig Paper Size	A1

Status **Tender**

Drawing ref	Job No	Drawing No	Revision

8920 (31) 004 B